


DATE	
BY	
REVISIONS	
NO.	
DATE	
BY	
REVISIONS	
NO.	
DATE	
BY	
REVISIONS	
NO.	

DATE	
BY	
REVISIONS	
NO.	
DATE	
BY	
REVISIONS	
NO.	
DATE	
BY	
REVISIONS	
NO.	

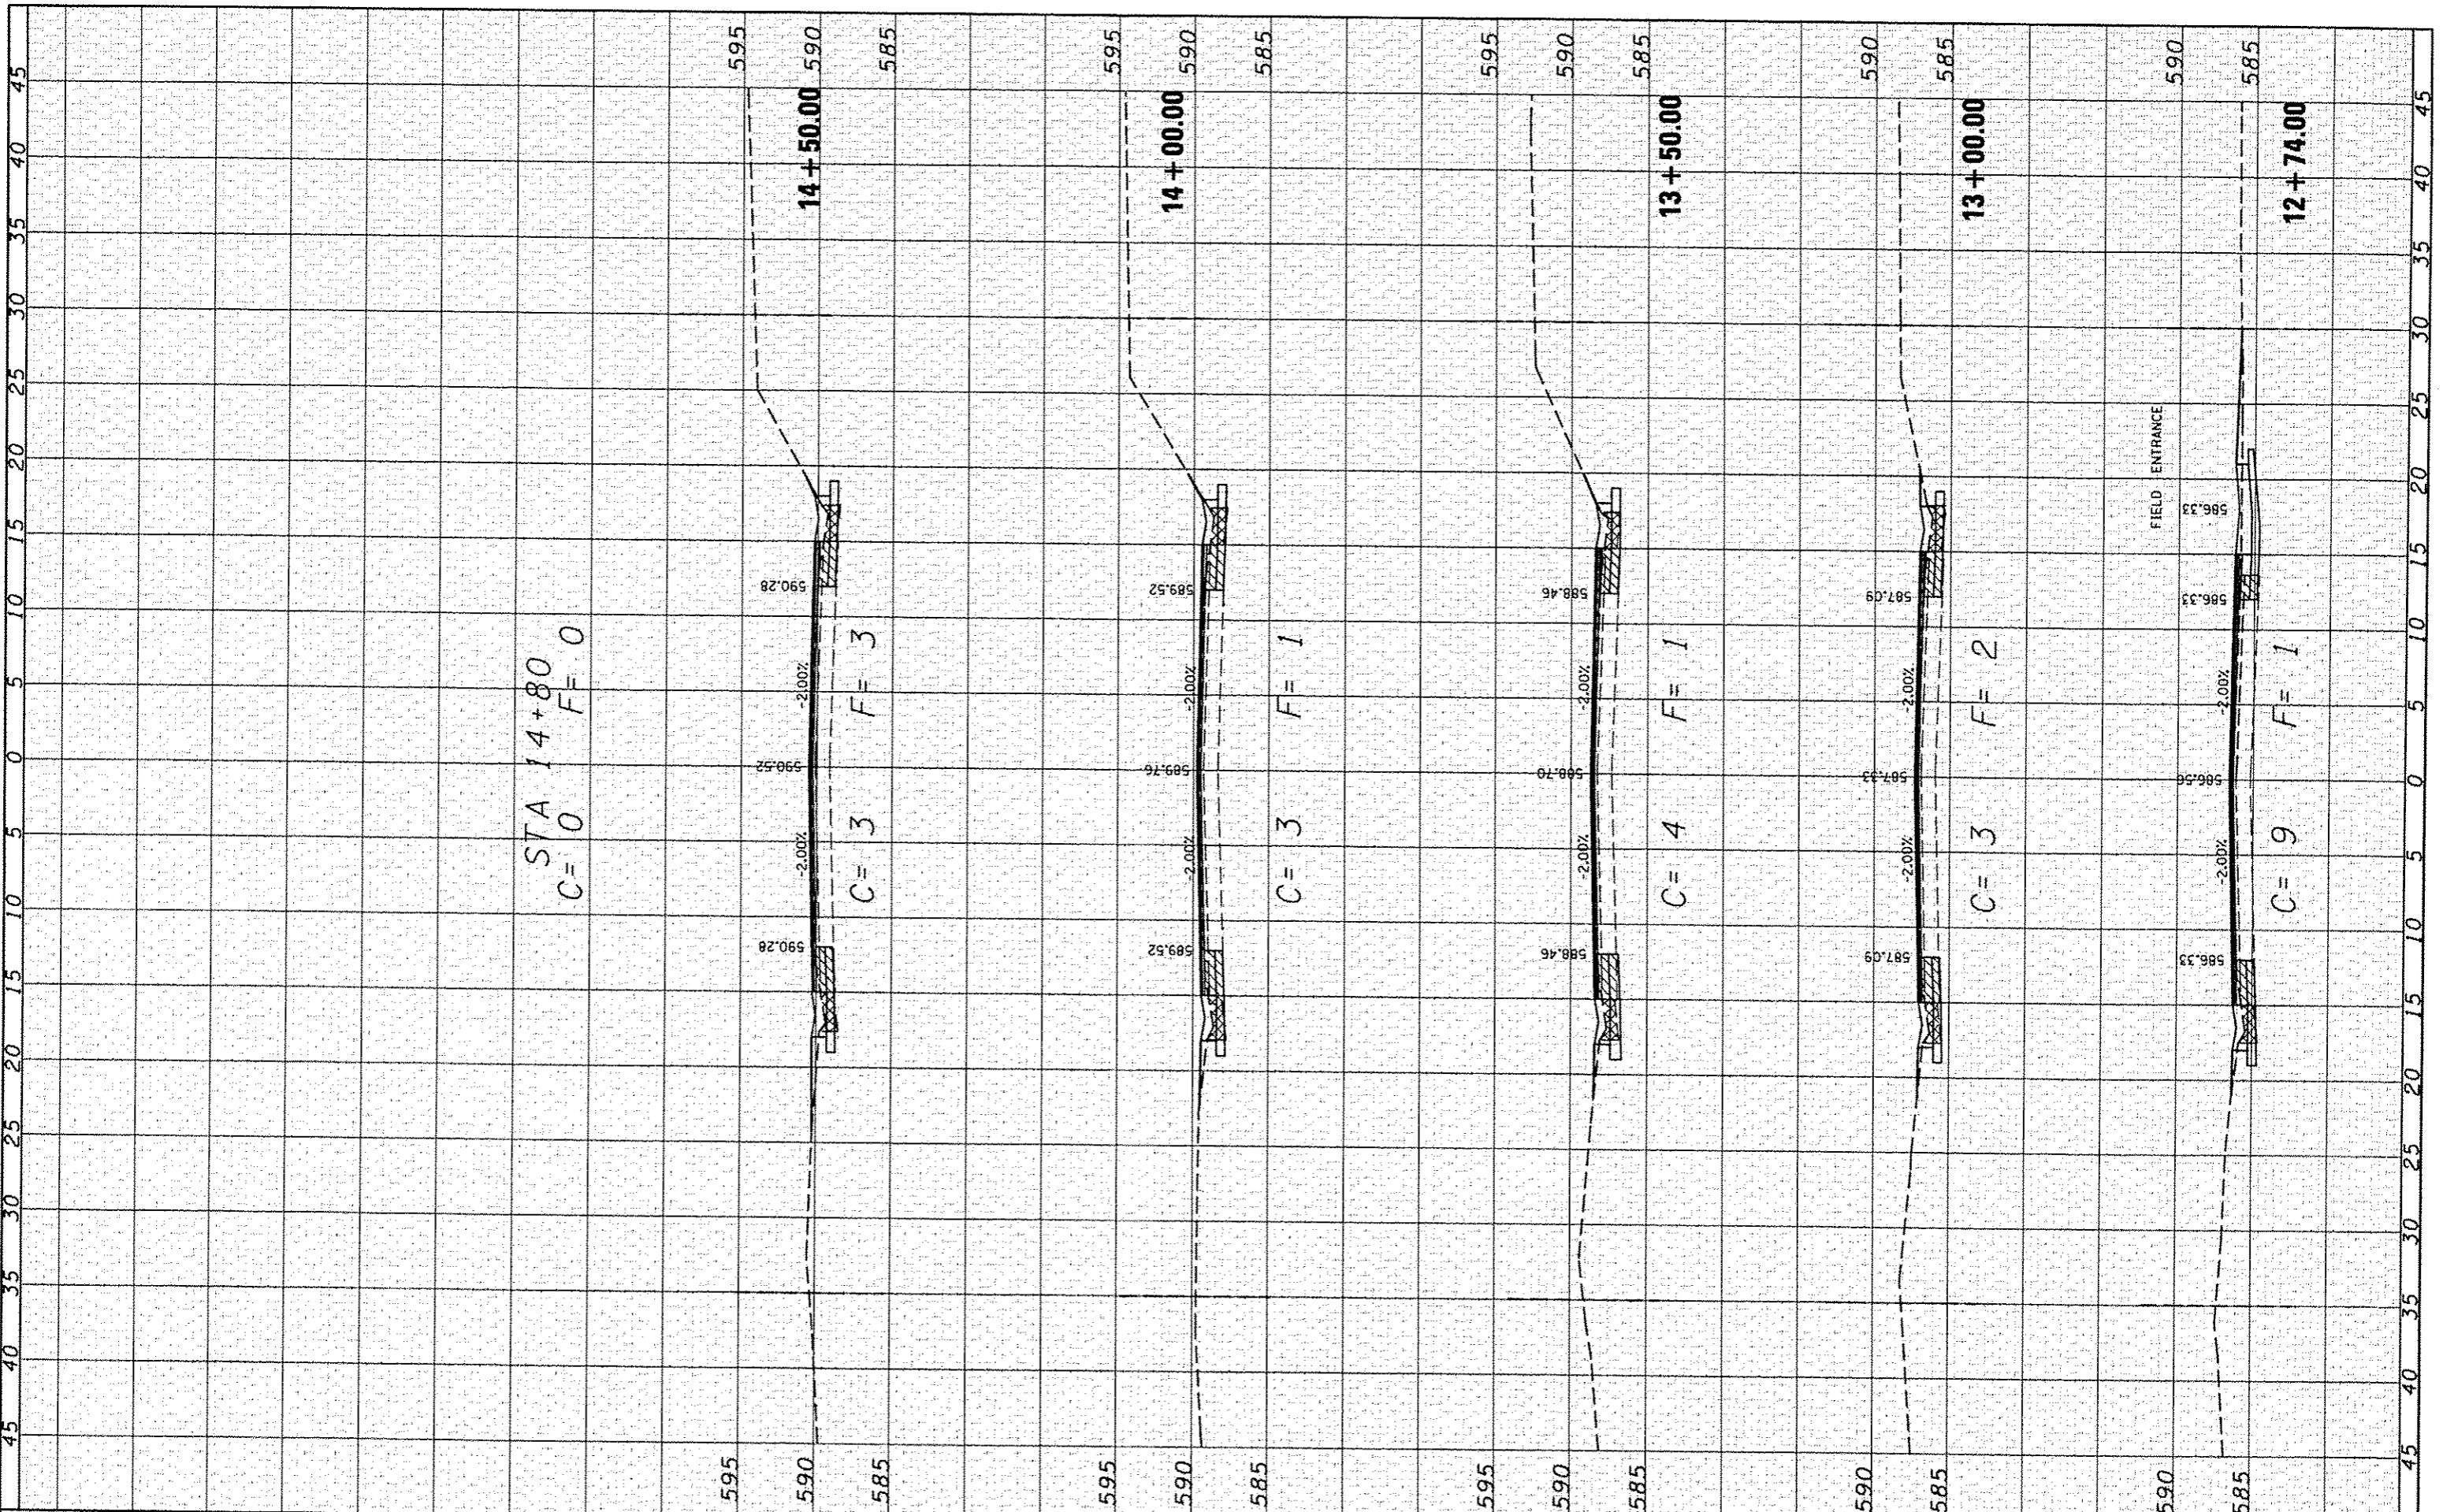

**CEC** Cummins Engineering Corporation  
Civil and Structural Engineering

JOB #	2298
FILE NAME	2298.dwg
PLOT SCALE	1/8" = 1'-0"
PLOT DATE	10/31/2013
DESIGNED	NAK
DRAWN	SJS
CHECKED	NAK
DATE	10/30/13

REVISED	-
REVISED	-
REVISED	-
REVISED	-

**LOGAN COUNTY  
CH 2 IMPROVEMENTS**

**CROSS SECTIONS**

SCALE: SHEET NO. OF SHEETS STA. 12+74.00 TO STA. 14+90.00

RTE.	SECTION	COUNTY	TOTAL SHEETS	SHEET NO.
CH 2	11-00311-02-RS	LOGAN	37	37
CONTRACT NO. *				

493612