


FINAL SURVEY	DATE
CHECKED	BY
NOTED	
NO. BOOK	
AREAS CHECKED	

ORIGINAL SURVEY	DATE
CHECKED	BY
NOTED	
NO. BOOK	
AREAS CHECKED	

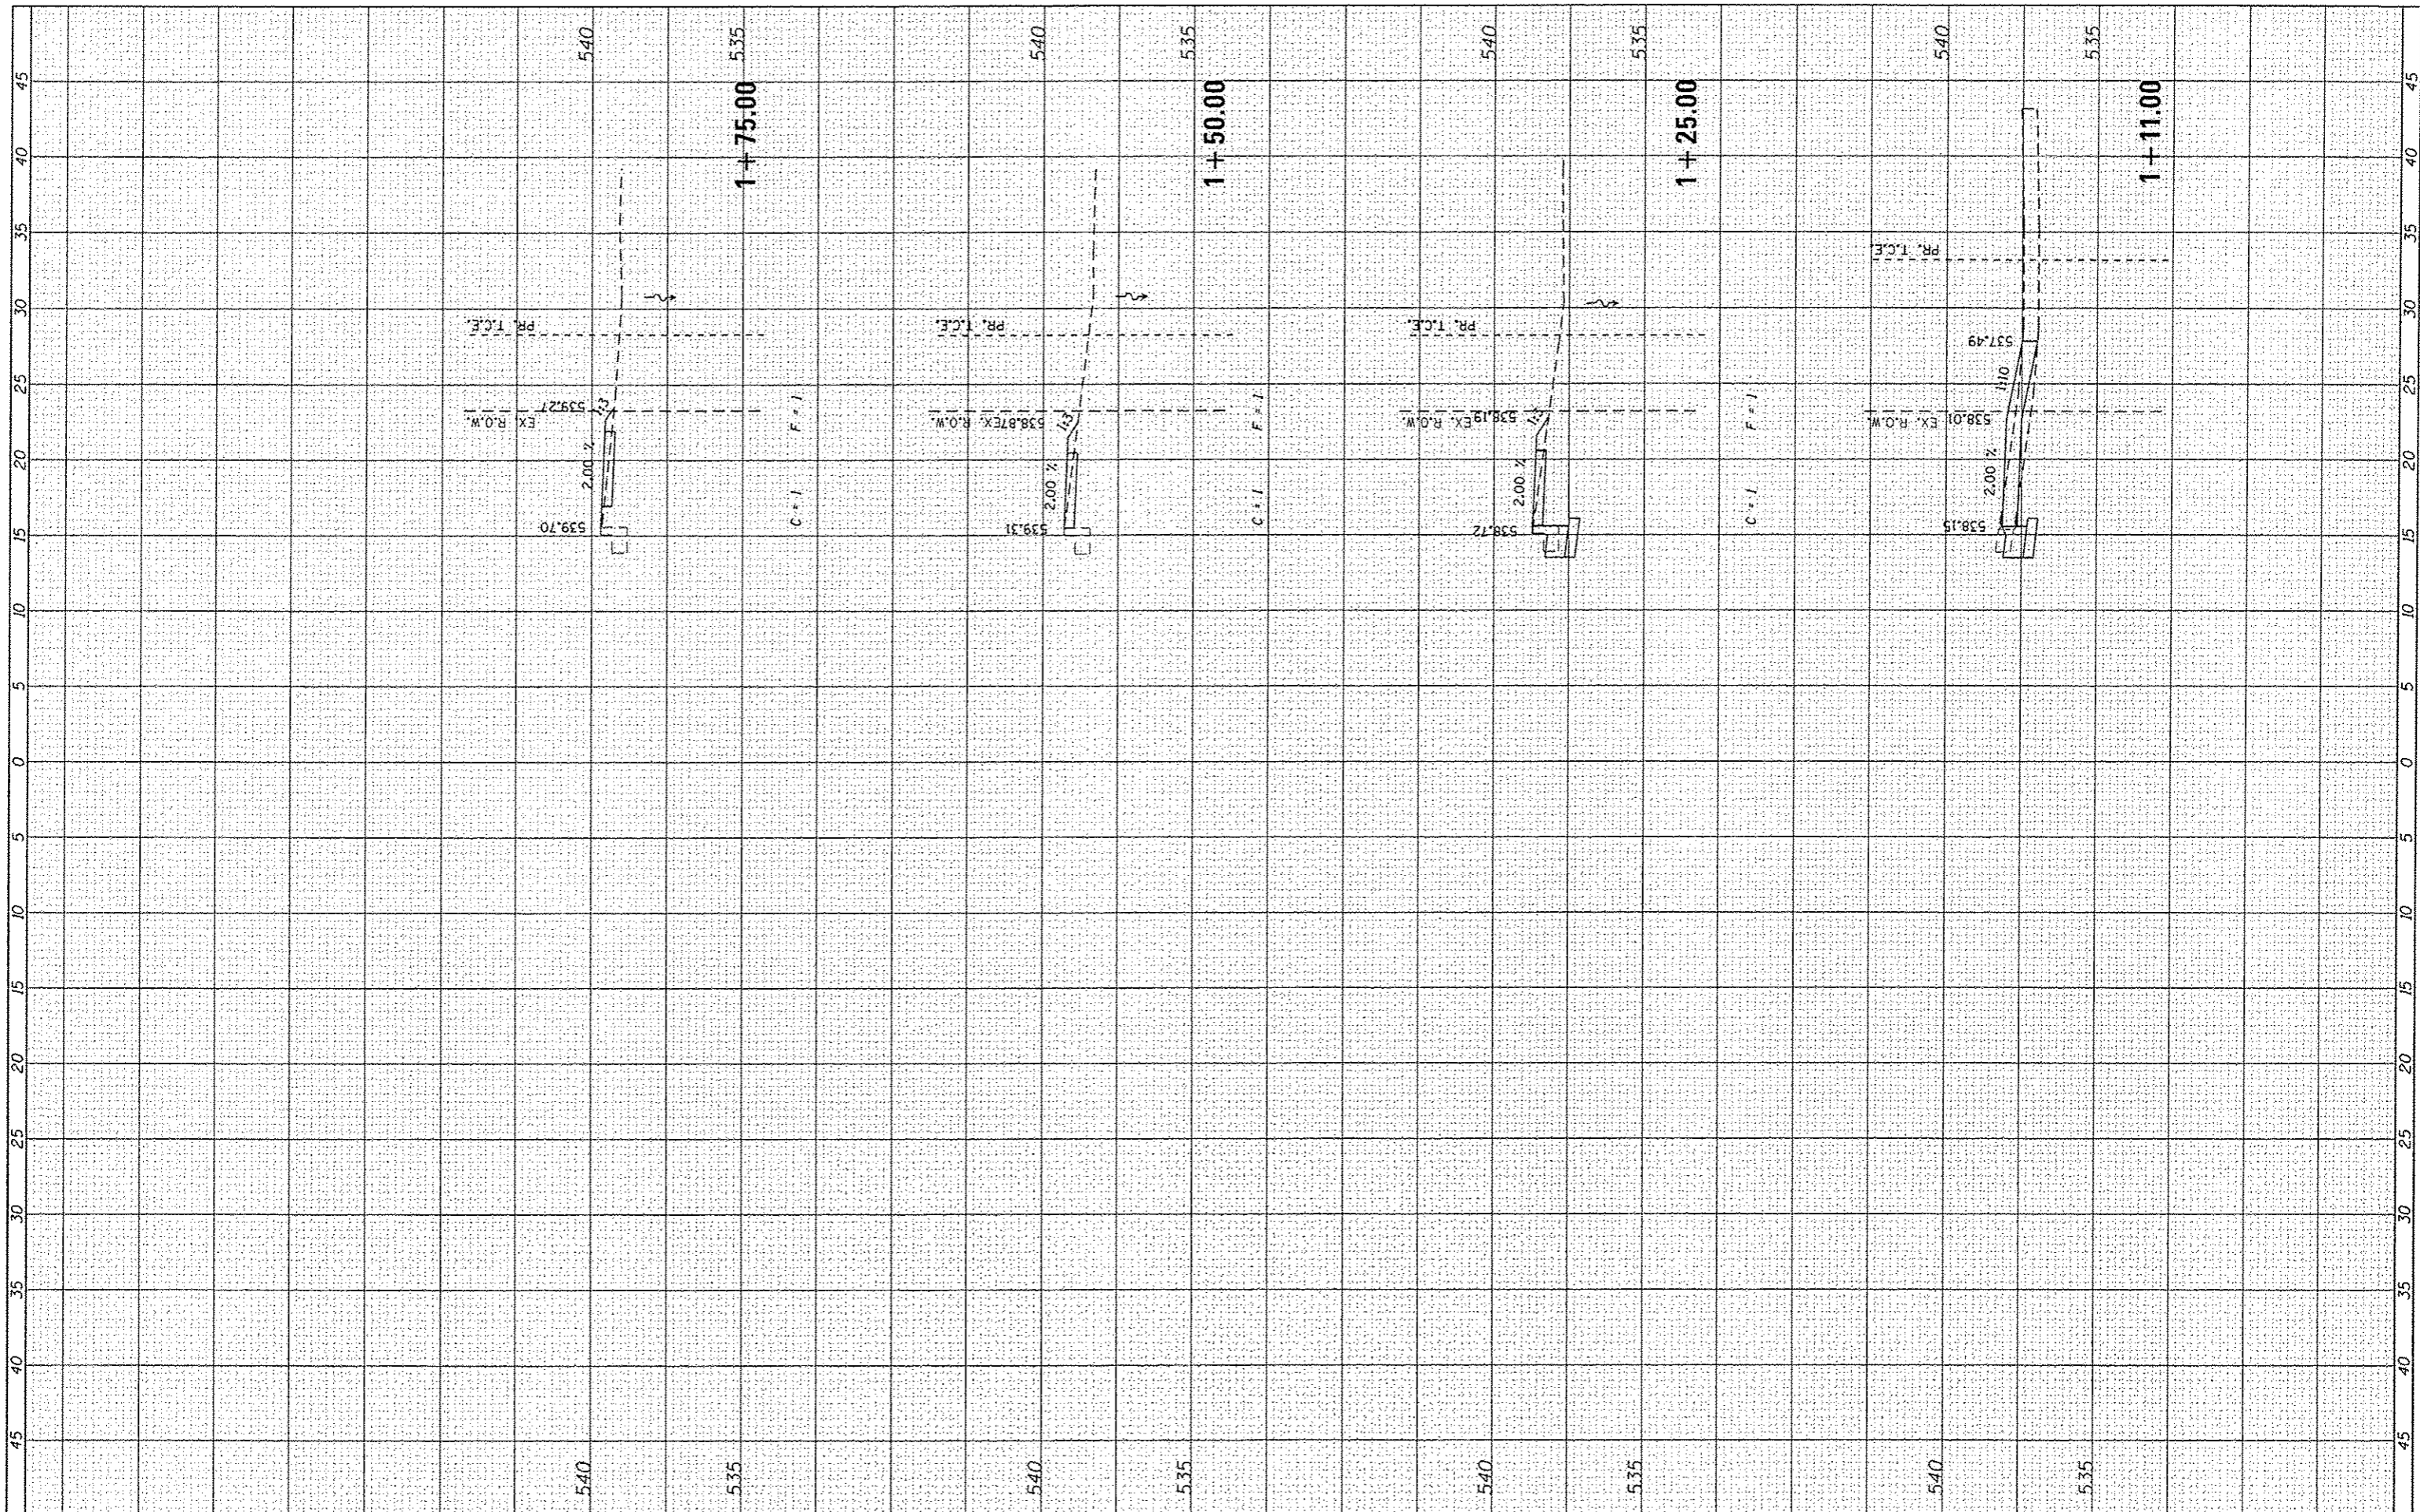

FILE NAME = 100379A-K5CSHTS_VERTICAL.dgn

USER NAME = koster-miller	DESIGNED <i>KMO</i>	REVISED -
	DRAWN <i>KMO</i>	REVISED -
PLOT SCALE = 10.0000' / in.	CHECKED <i>SJK</i>	REVISED -
PLOT DATE = 1/16/2014	DATE -	REVISED -

**STATE OF ILLINOIS
DEPARTMENT OF TRANSPORTATION**

**CROSS SECTIONS
HILLCREST DRIVE**

SCALE: SHEET NO. 2 OF 25 SHEETS STA. 1+11.00 TO STA. 1+75.00

F.A. RTE.	SECTION	COUNTY	TOTAL SHEETS	SHEET NO.
	10-00036-00-SW	RANDOLPH	52	29
FED. ROAD DIST. NO.	ILLINOIS FED. AID PROJECT			
	CONTRACT NO.			