


|               |      |
|---------------|------|
| FINAL SURVEY  | DATE |
| SKIPPED       | BY   |
| PLOTTED       |      |
| NOTE BOOK     |      |
| AREAS CHECKED |      |
| NO.           |      |

|                 |      |
|-----------------|------|
| ORIGINAL SURVEY | DATE |
| SKIPPED         | BY   |
| PLOTTED         |      |
| NOTE BOOK       |      |
| AREAS CHECKED   |      |
| NO.             |      |

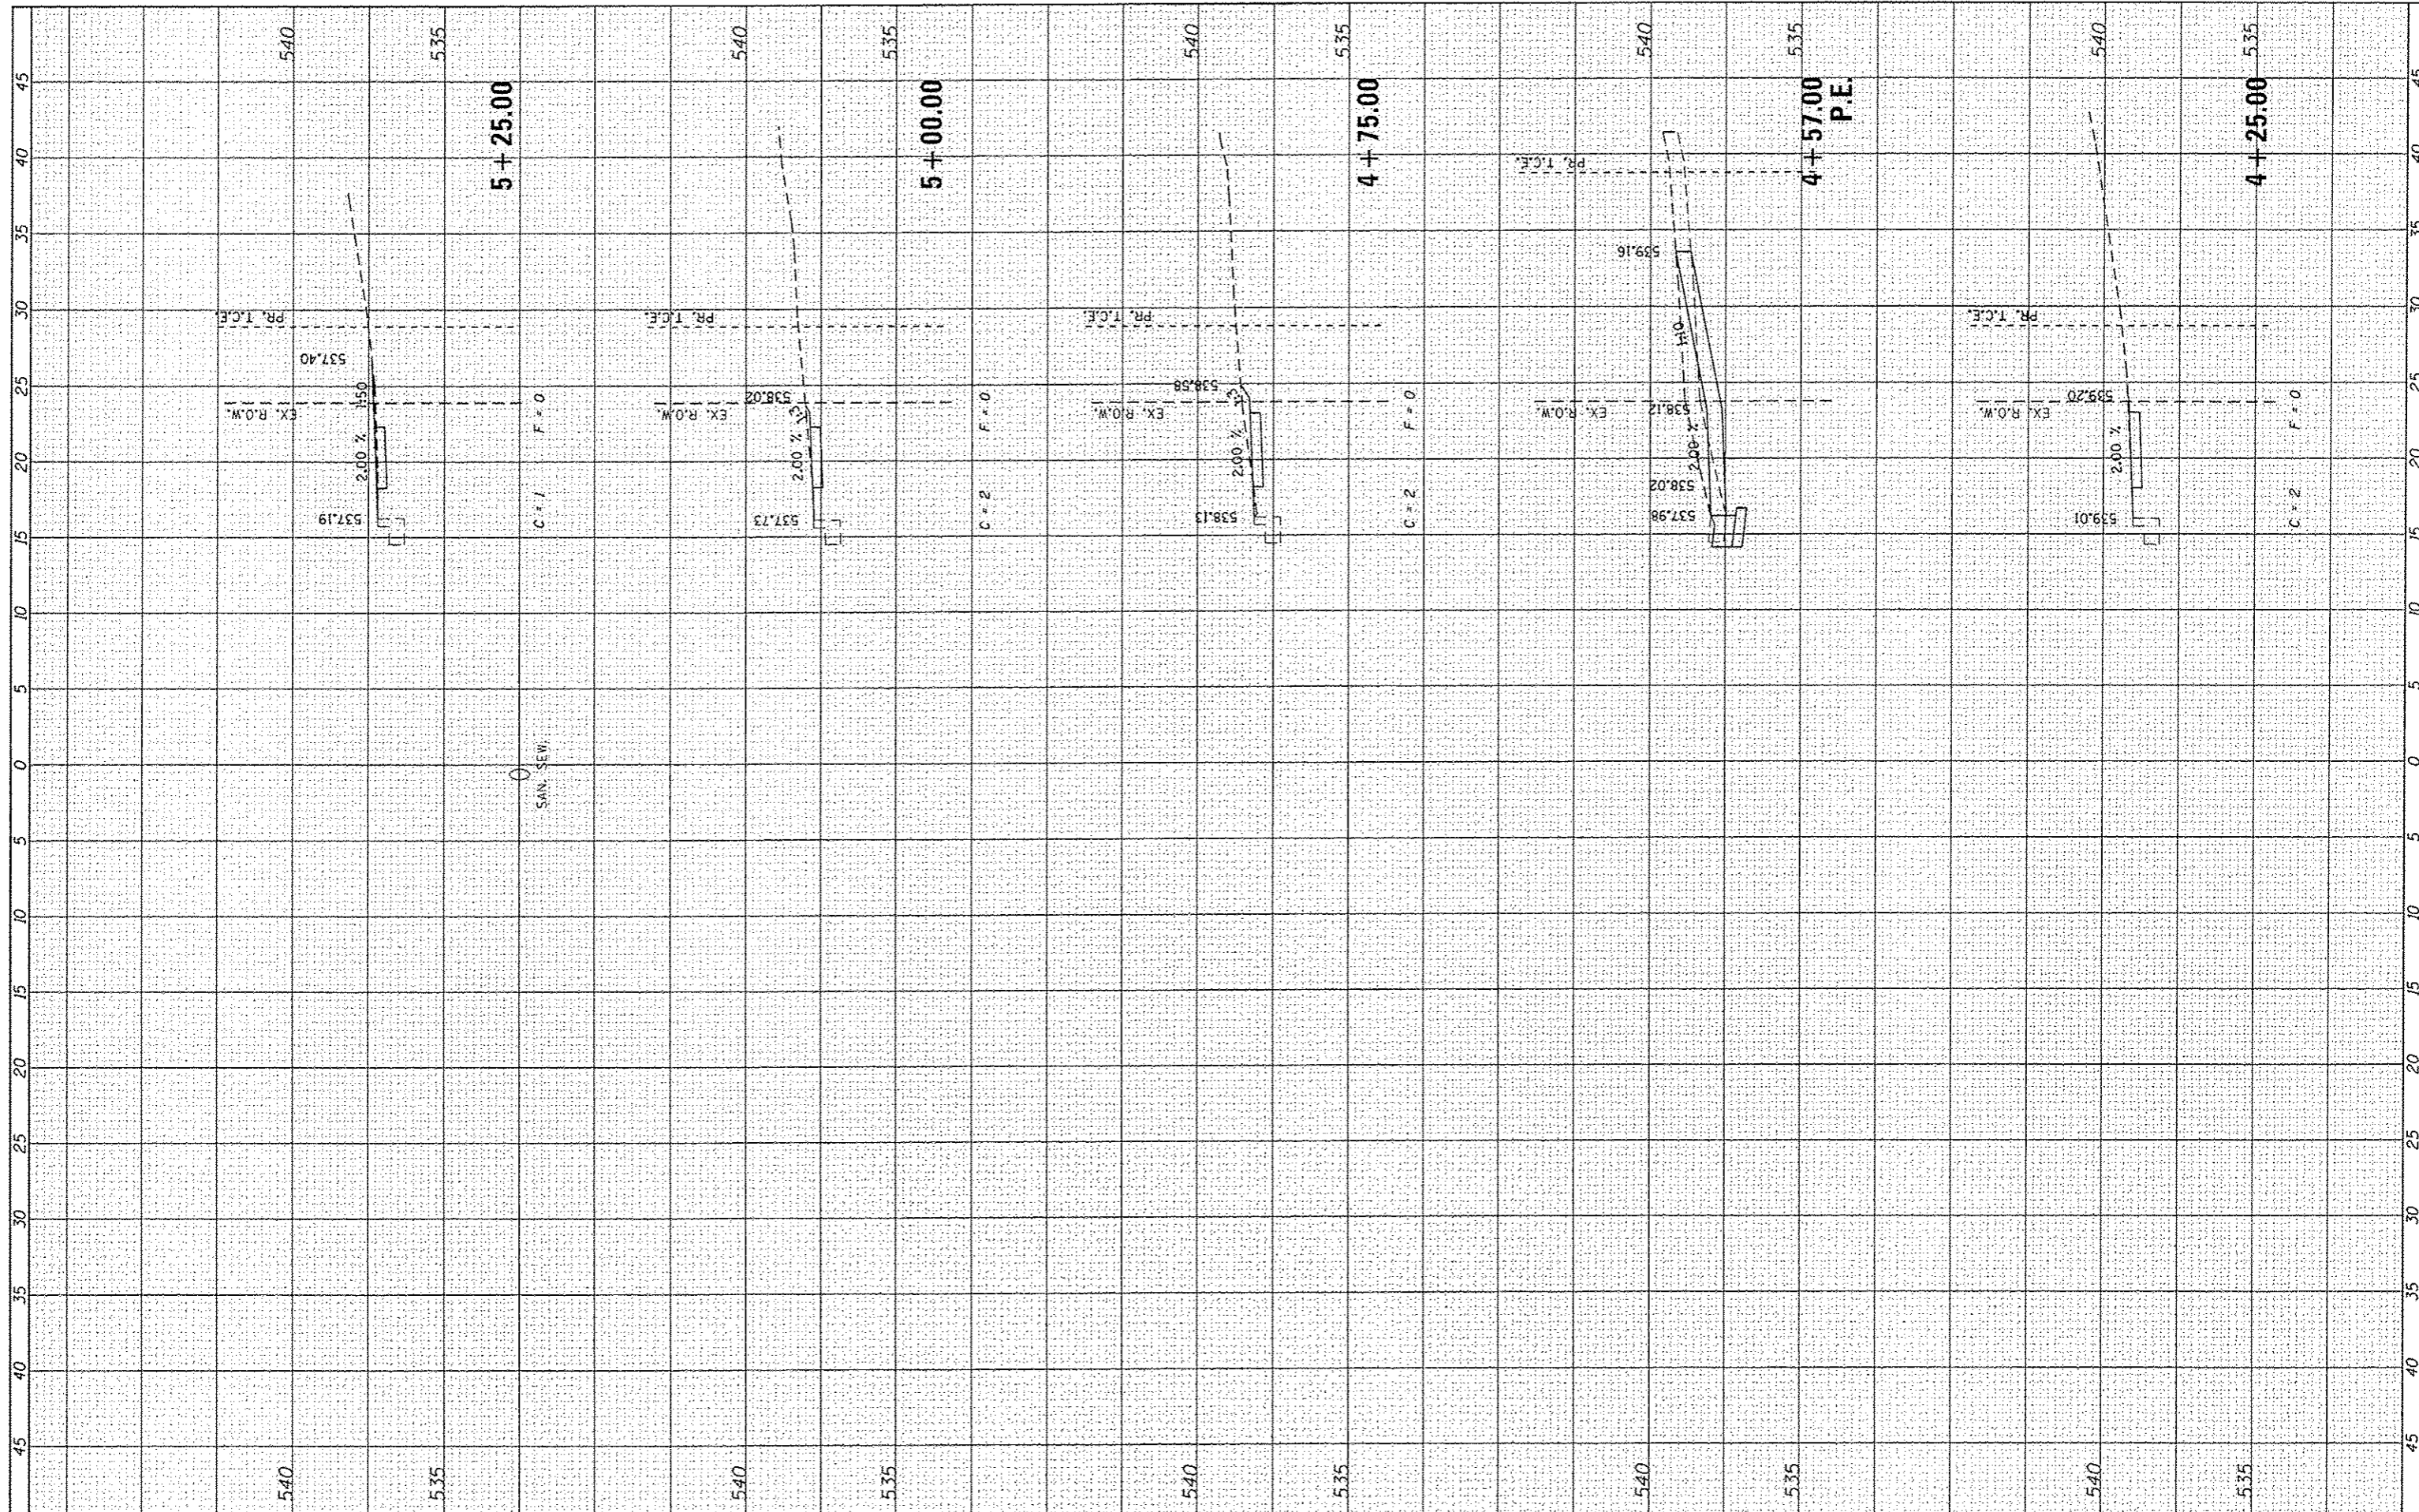

FILE NAME : 1000379A-XSCSHTS\_VERTICAL.dgn

USER NAME : kosta-miller  
 PLOT SCALE : 10.0000' / 1" / 1" / 1"  
 PLOT DATE : 1/16/2014

DESIGNED : KMO  
 DRAWN : KMO  
 CHECKED : SJK  
 DATE : -

REVISED : -  
 REVISED : -  
 REVISED : -  
 REVISED : -

STATE OF ILLINOIS  
 DEPARTMENT OF TRANSPORTATION

CROSS SECTIONS  
 HILLCREST DRIVE  
 SCALE: SHEET NO. 5 OF 25 SHEETS STA. 4+25.00 TO STA. 5+25.00

|                     |                |                           |              |           |
|---------------------|----------------|---------------------------|--------------|-----------|
| F.A. RTE.           | SECTION        | COUNTY                    | TOTAL SHEETS | SHEET NO. |
|                     | 10-00036-00-SW | RANDOLPH                  | 52           | 32        |
| FED. ROAD DIST. NO. |                | ILLINOIS FED. AID PROJECT |              |           |
|                     |                | CONTRACT NO.              |              |           |