


FINAL	DATE
SURVEYED	BY
PLOTTED	
NOTE BOOK	
AREAS CHECKED	

ORIGINAL	DATE
SHAWY	BY
NOTE BOOK	
AREAS CHECKED	

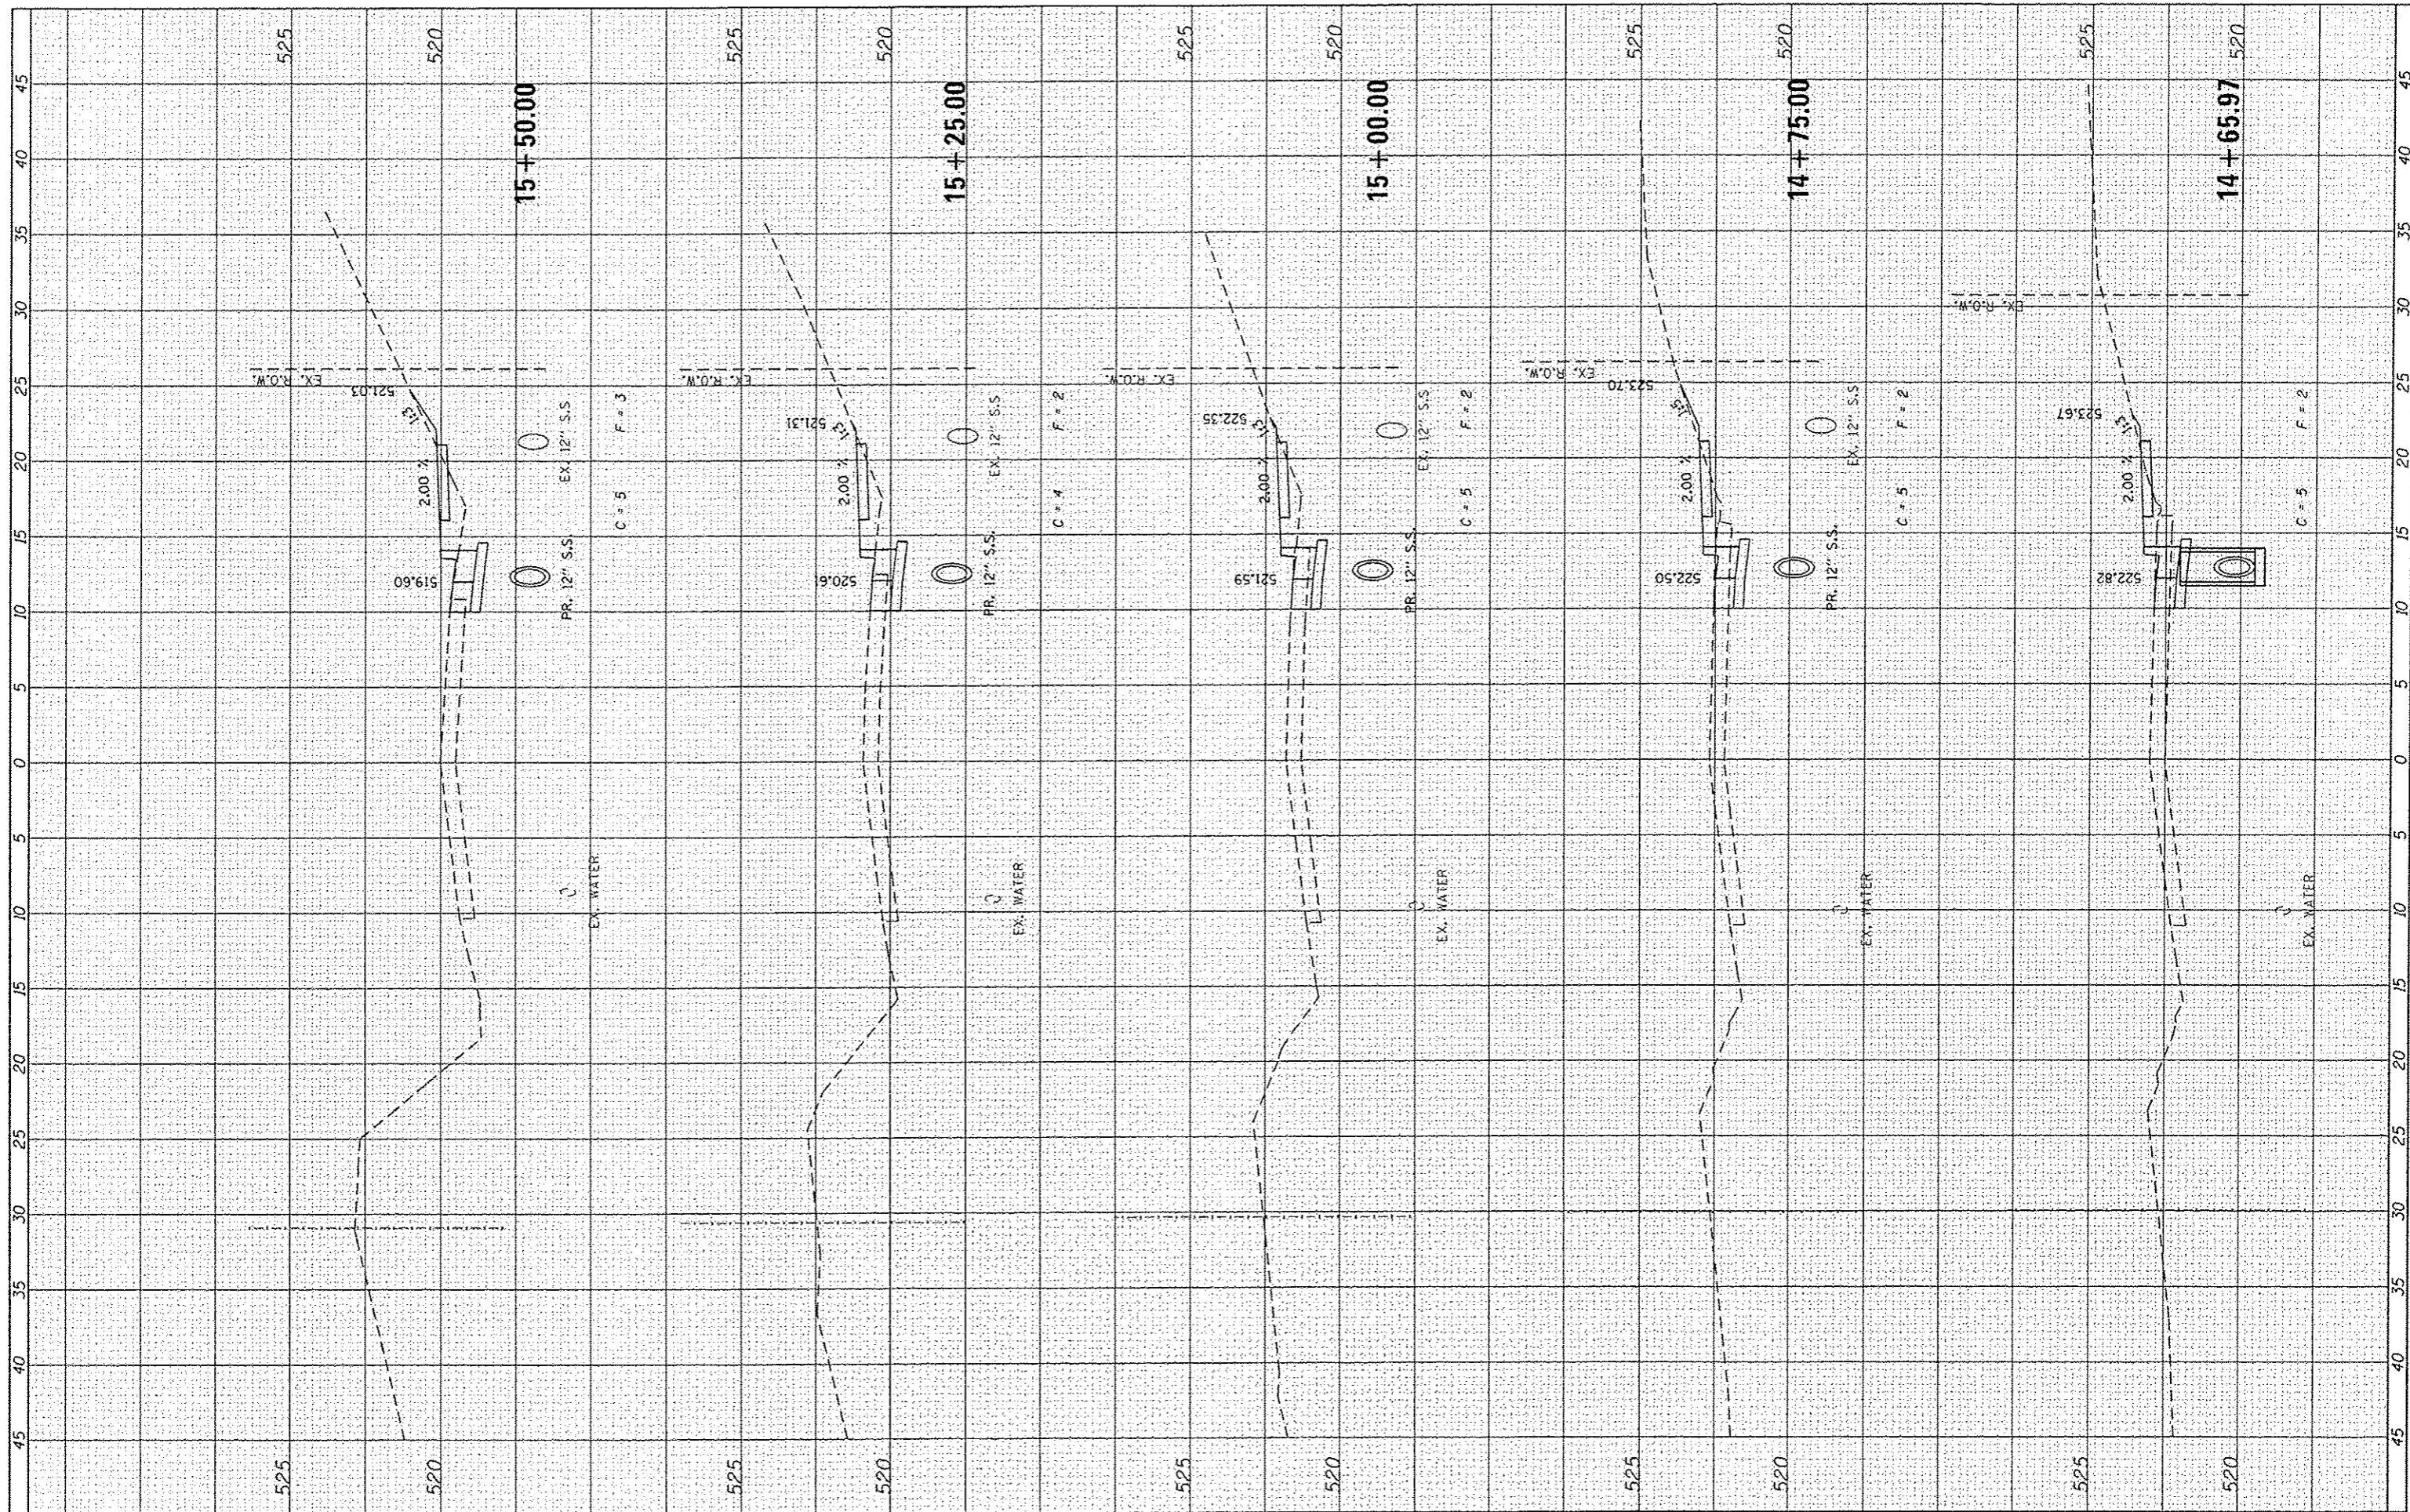

FILE NAME = 100379A-XSCSHTS_VERTICAL.dgn
 USER NAME = koster-millar
 DESIGNED KMO
 DRAWN KMO
 CHECKED SJK
 PLOT DATE = 1/16/2014

REVISIONS:
 REVISED -
 REVISED -
 REVISED -
 REVISED -

**STATE OF ILLINOIS
 DEPARTMENT OF TRANSPORTATION**

**CROSS SECTIONS
 HILLCREST DRIVE**

SCALE: SHEET NO. 15 OF 25 SHEETS STA. 14+65.97 TO STA. 15+50.00

F.A. RTE.	SECTION	COUNTY	TOTAL SHEETS	SHEET NO.
	10-00036-00-SW	RANDOLPH	52	42
FED. ROAD DIST. NO.		ILLINOIS FED. AID PROJECT		