


FINAL	DATE
SURVEYED	BY
PLOTTED	
NOTE BOOK	
AREAS CHECKED	
NO.	

ORIGINAL	DATE
SURVEYED	BY
PLOTTED	
NOTE BOOK	
AREAS CHECKED	
NO.	

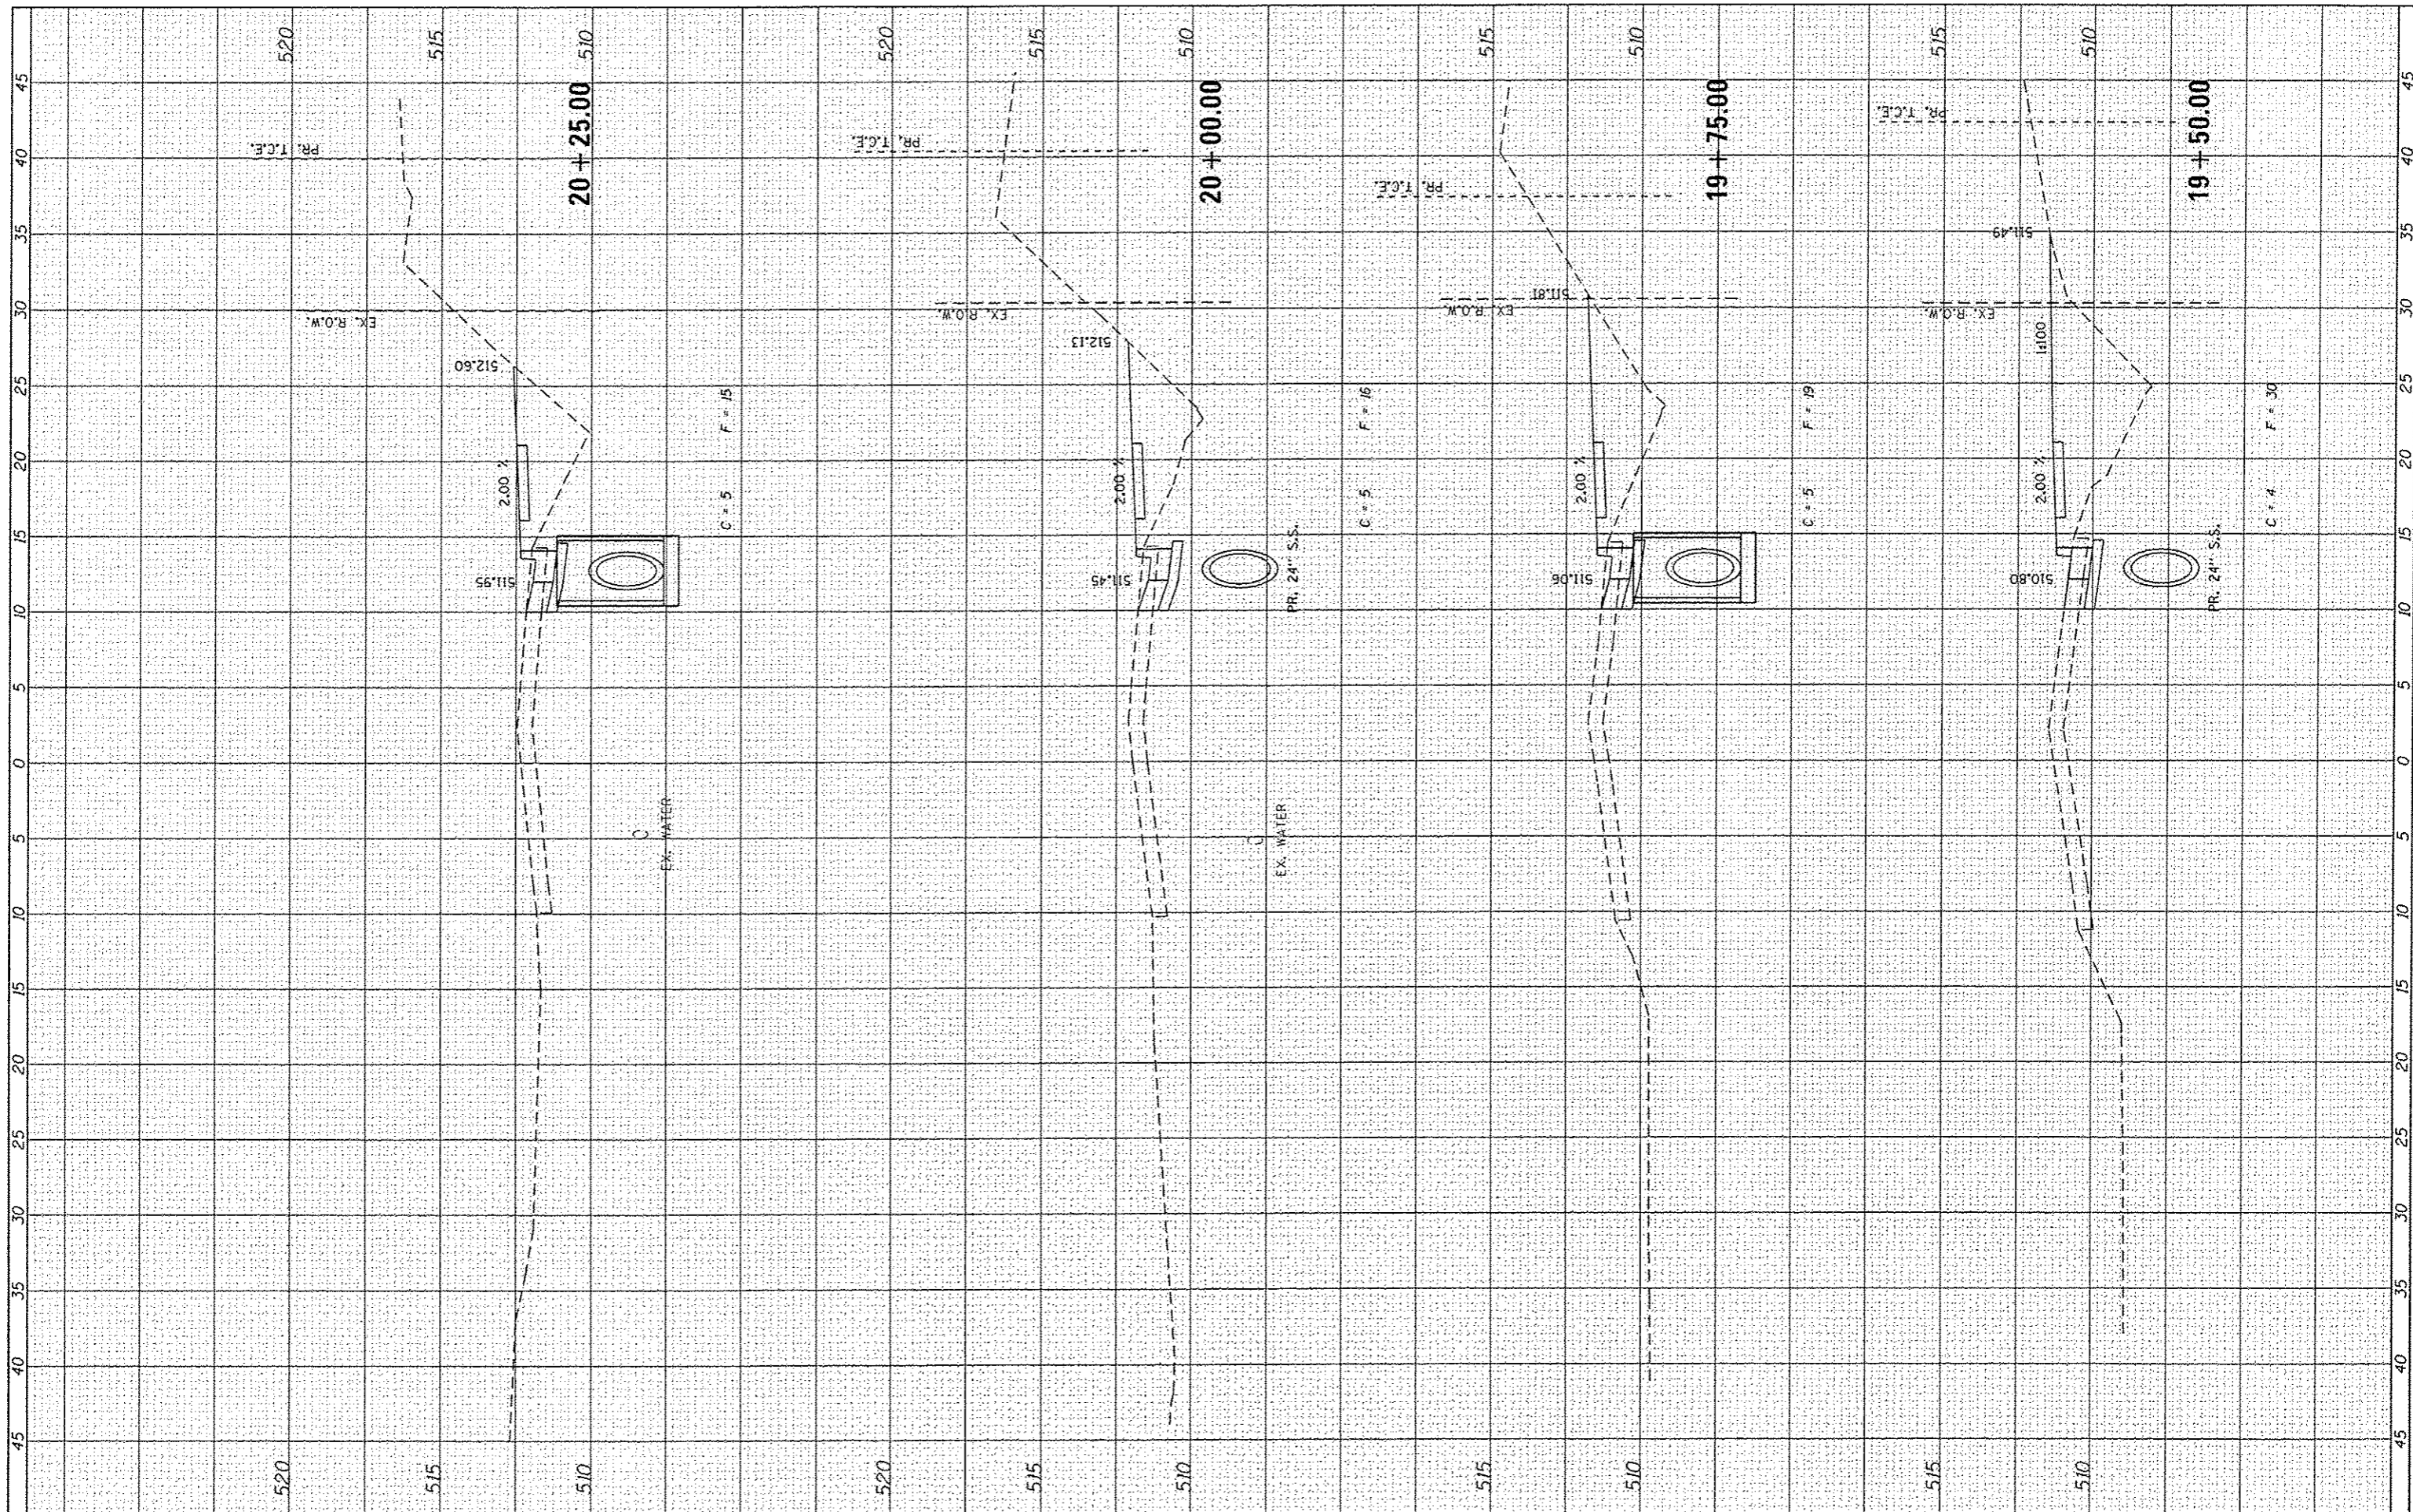

FILE NAME : 100379A-XSCSHTS.VERTICAL.dgn  
 USER NAME : koster-miller  
 DESIGNED KMO  
 DRAWN KMO  
 CHECKED SJR  
 PLOT DATE : 1/16/2014

REVISIONS:  
 REVISED -  
 REVISED -  
 REVISED -  
 REVISED -  
 DATE -

**STATE OF ILLINOIS  
 DEPARTMENT OF TRANSPORTATION**

**CROSS SECTIONS  
 HILLCREST DRIVE**

SCALE: SHEET NO. 20 OF 25 SHEETS STA. 19+50.00 TO STA. 20+25.00

F.A. RTE.	SECTION	COUNTY	TOTAL SHEETS	SHEET NO.
	10-00036-00-SW	RANDOLPH	52	47
FED. ROAD DIST. NO.		ILLINOIS FED. AID PROJECT		
		CONTRACT NO.		