


|           |          |    |      |
|-----------|----------|----|------|
| FINL      | CHECKED  | BY | DATE |
| SURVEY    | PROFITED |    |      |
| NOTE BOOK | TEMPLATE |    |      |
| NO.       | AREAS    |    |      |
|           | CHECKED  |    |      |

|           |          |    |      |
|-----------|----------|----|------|
| ORIGINAL  | CHECKED  | BY | DATE |
| SURVEY    | PROFITED |    |      |
| NOTE BOOK | TEMPLATE |    |      |
| NO.       | AREAS    |    |      |
|           | CHECKED  |    |      |

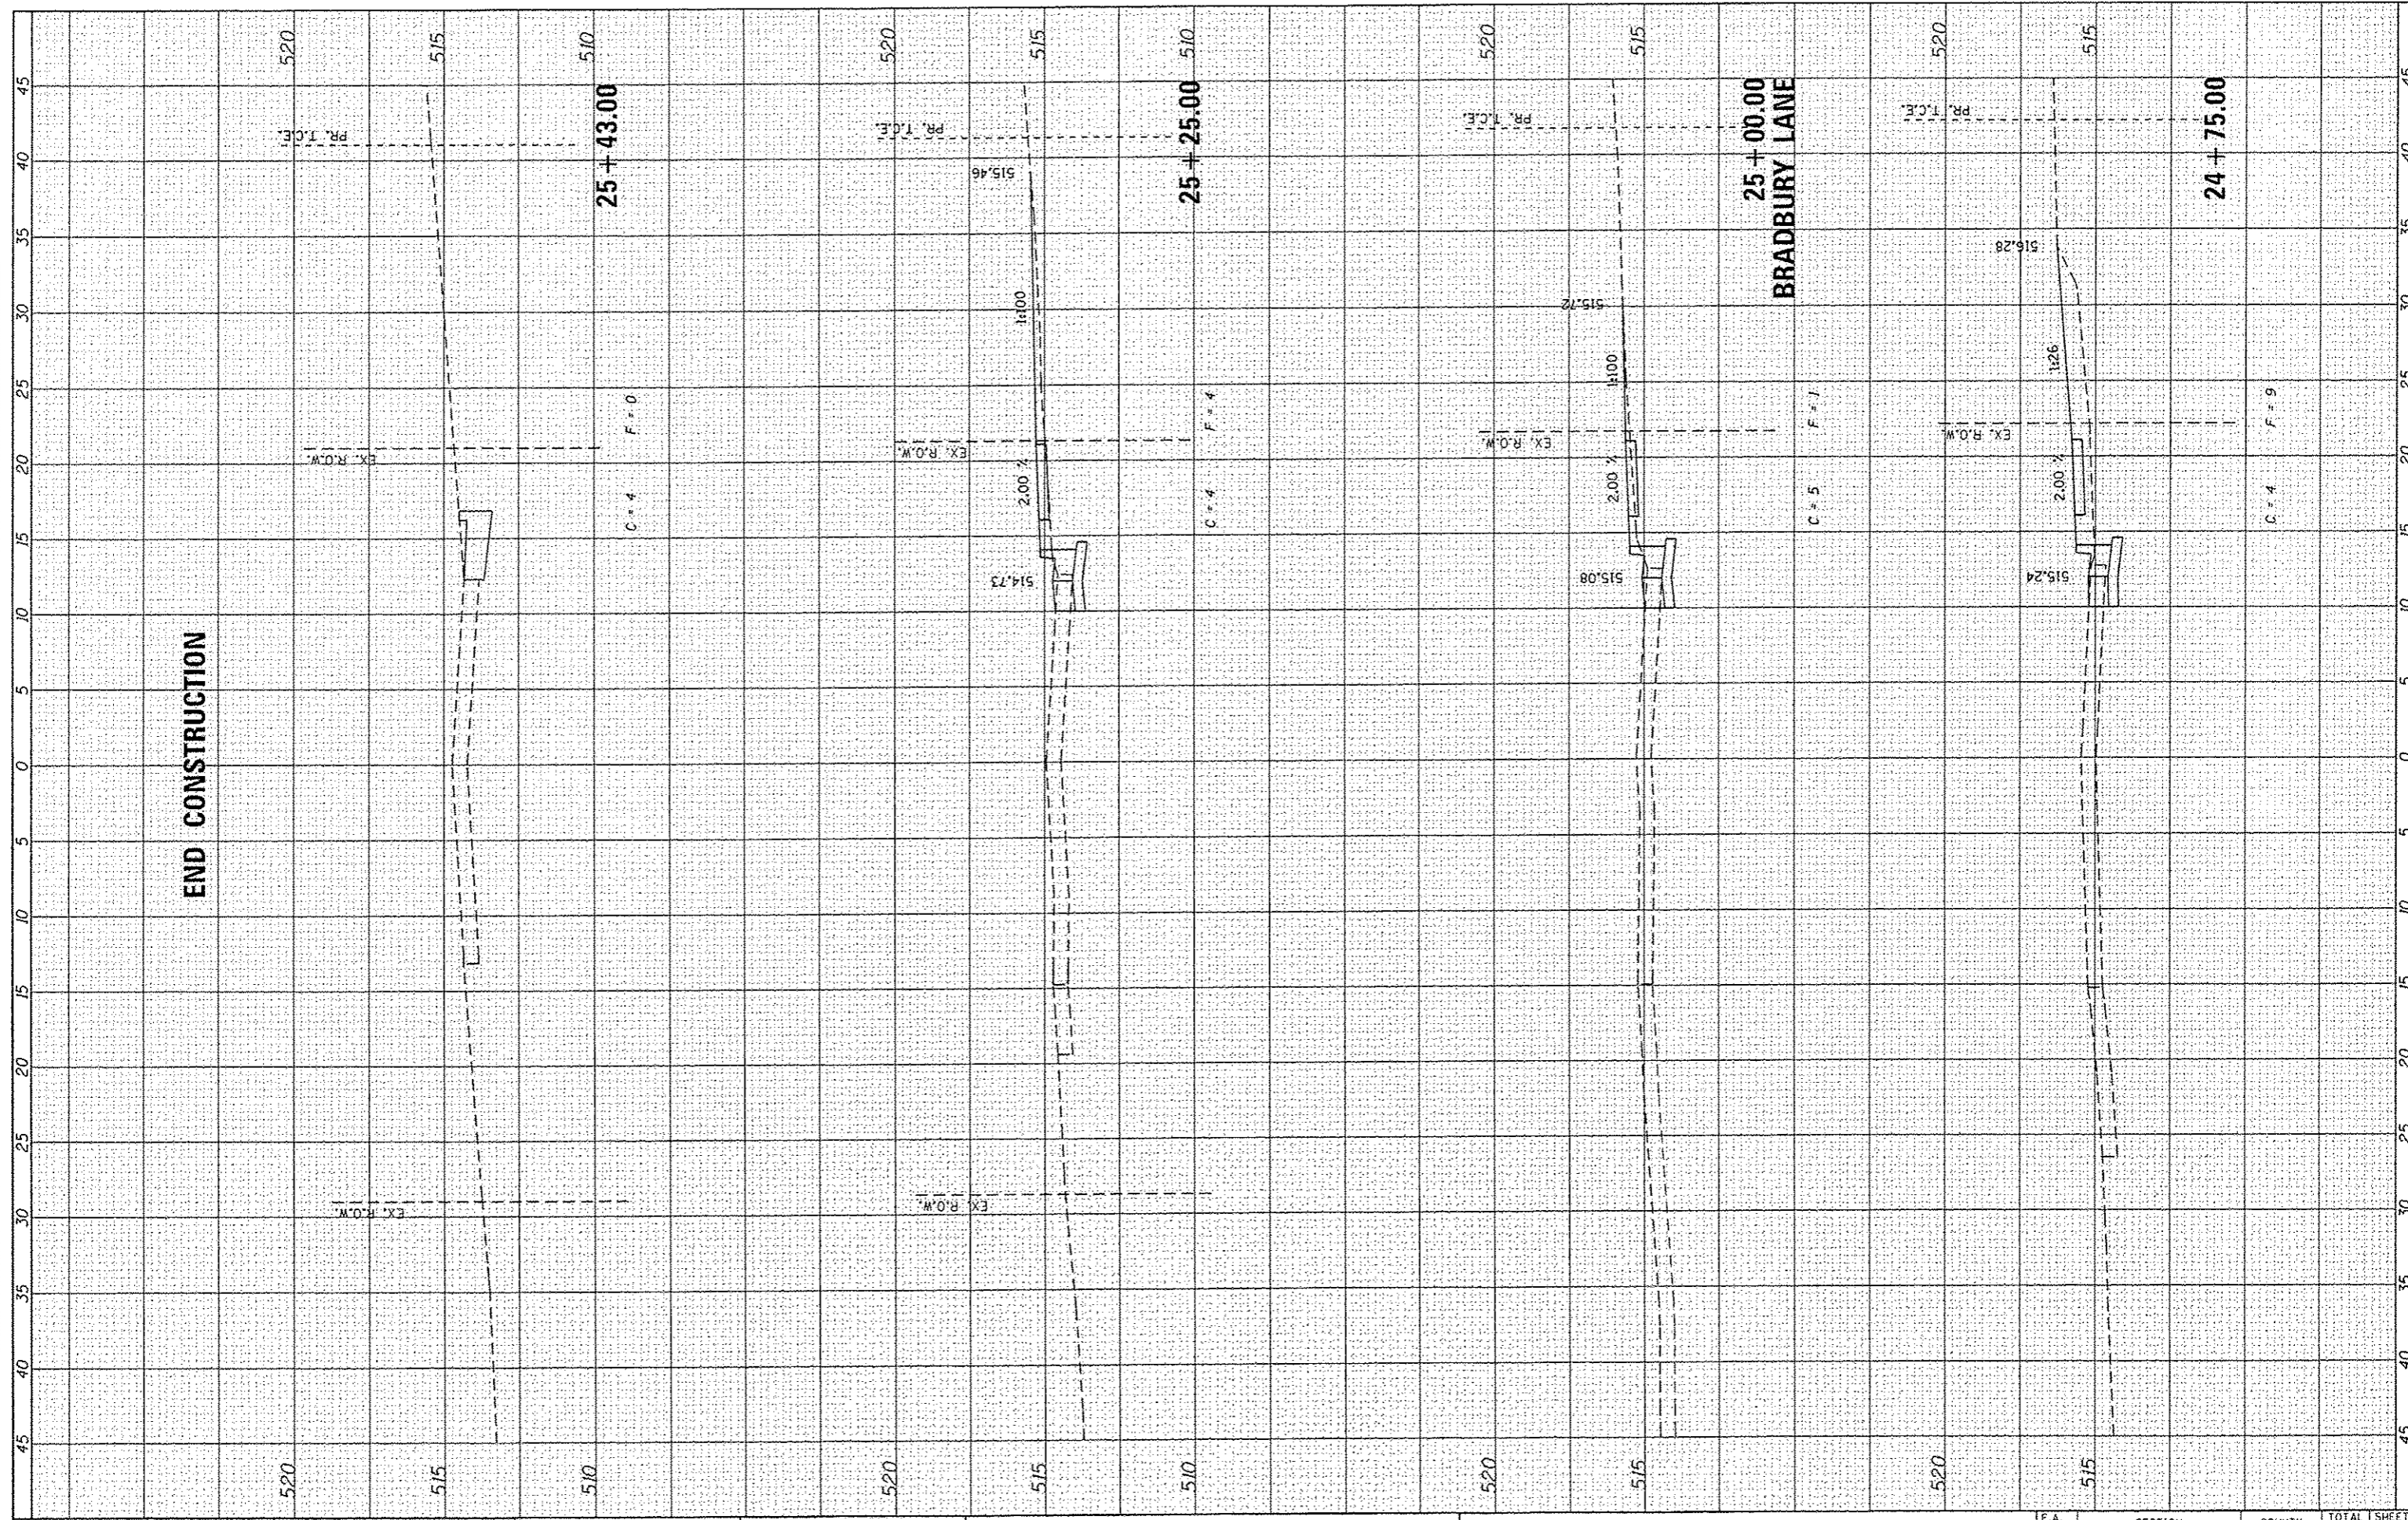

END CONSTRUCTION

25+00.00  
BRADBURY LANE

|  |                        |              |           |   |   |                           |                                |                           |          |        |              |           |
|--|------------------------|--------------|-----------|---|---|---------------------------|--------------------------------|---------------------------|----------|--------|--------------|-----------|
| FILE NAME = 100379A-XSCSH15_VERTICAL.dgn | USER NAME = kostermlar | DESIGNED KMO | REVISED - | <b>STATE OF ILLINOIS<br/>DEPARTMENT OF TRANSPORTATION</b> | <b>CROSS SECTIONS<br/>HILLCREST DRIVE</b> |                           |                                | F.A. RTE.                 | SECTION  | COUNTY | TOTAL SHEETS | SHEET NO. |
|  |                        | DRAWN KMO    | REVISED - |   | SCALE:                                    | SHEET NO. 25 OF 25 SHEETS | STA. 24+75.00 TO STA. 25+43.00 | 10-00036-00-5W            | RANDOLPH | 52     | 52           |           |
|  |                        | CHECKED SJK  | REVISED - |   |   |                           |                                | CONTRACT NO.              |          |        |              |           |
|  |                        | DATE -       | REVISED - |   |   |                           |                                | ILLINOIS FED. AID PROJECT |          |        |              |           |