


**BISSELL STREET EXISTING TYPICAL SECTION**

STA. 102+52.97 TO STA. 103+88.24  
(NOT TO SCALE)

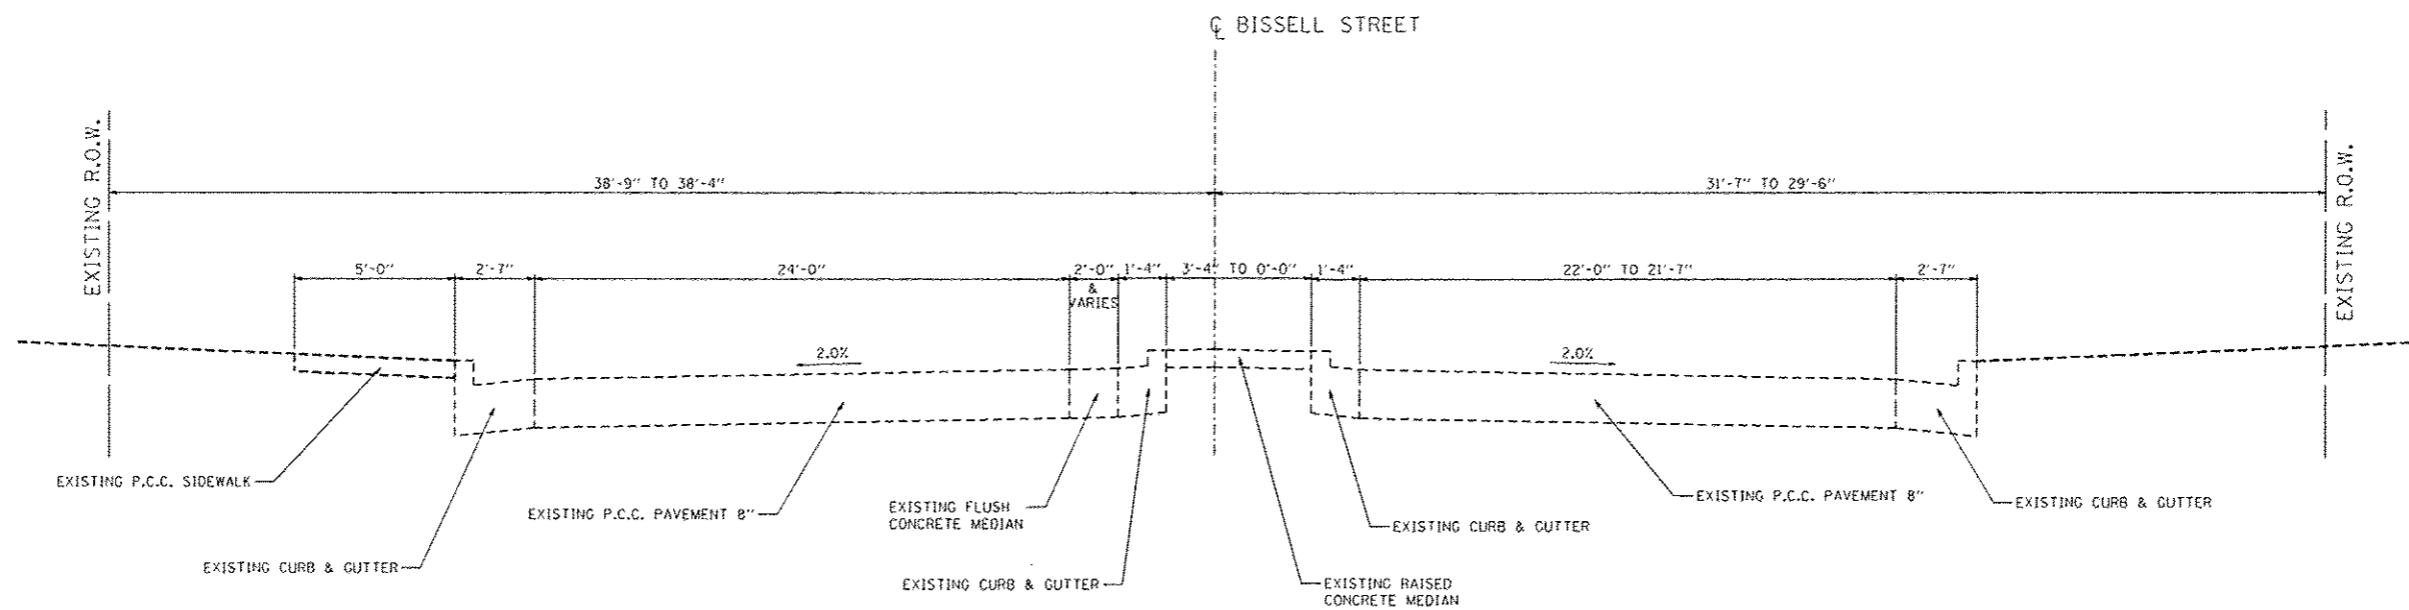

**BISSELL STREET EXISTING TYPICAL SECTION**

STA. 103+88.24 TO STA. 104+13.18  
(NOT TO SCALE)

FILE NAME	typicals-existing.dgn
-----------	-----------------------

USER NAME	panash
PLOT SCALE	1/8"=1'-0"
PLOT DATE	12/20/2013

DESIGNED	- BFK
DRAWN	- SAS
CHECKED	- BFK
DATE	- 12/20/13

REVISED	-
REVISED	-
REVISED	-
REVISED	-

**CITY OF MADISON  
BISSELL STREET**

**EXISTING TYPICALS**  
SCALE: N.T.S. SHEET NO. 03 OF 06 SHEETS STA. TO STA.

F.A.U. RTE.	SECTION	COUNTY	TOTAL SHEETS	SHEET NO.
9104	10-00058-00-PV	MADISON	53	7
ILLINOIS FED. AID PROJECT				