


BISSELL STREET PROPOSED TYPICAL SECTION

STA. 103+20.30 TO STA. 103+87.60

(NOT TO SCALE)

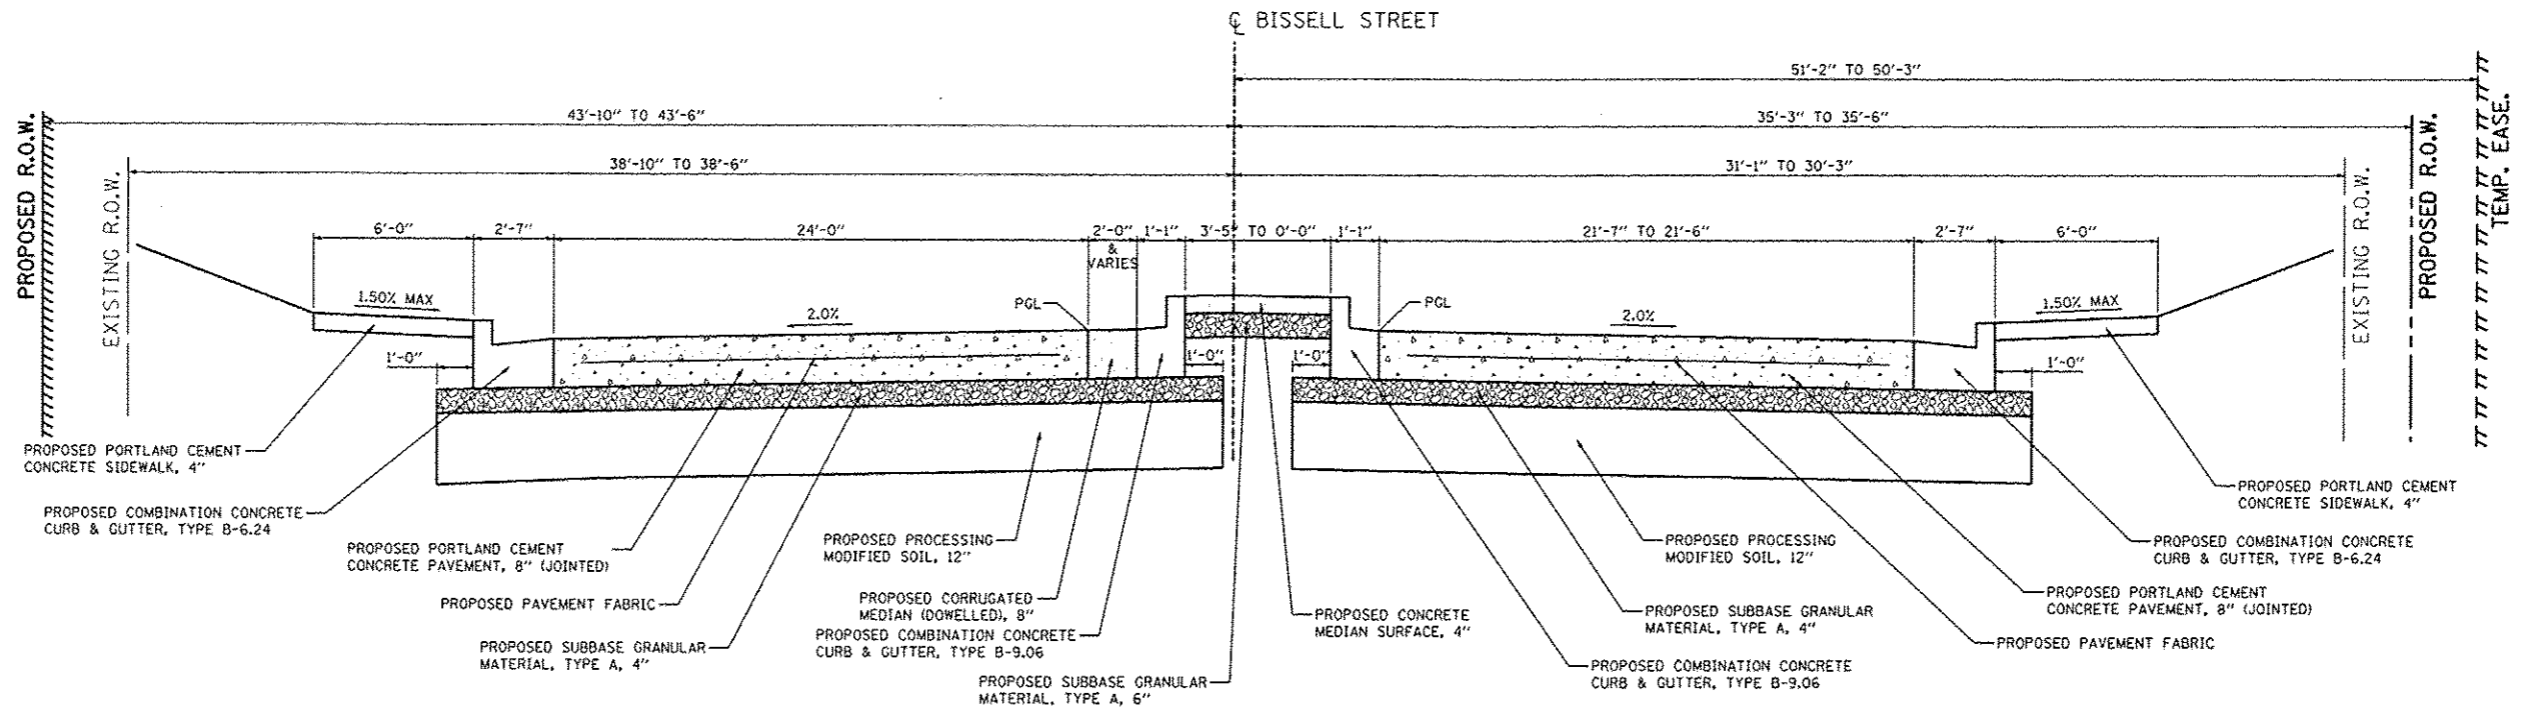

BISSELL STREET PROPOSED TYPICAL SECTION

STA. 103+87.60 TO STA. 104+06.92

(NOT TO SCALE)

FILE NAME * typicals.PROPOSED.dgn	USER NAME * jeramy	DESIGNED - SAS	REVISED -	CITY OF MADISON BISSELL STREET	PROPOSED TYPICALS			F.A.U. RTE. 9104	SECTION 10-00058-00-PV	COUNTY MADISON	TOTAL SHEETS 53	SHEET NO. 12			
	PLOT SCALE * SCALE*	CHECKED - BPK	REVISED -					SCALE: N.T.S.	SHEET NO. 2 OF 7 SHEETS	STA. TO STA.	CONTRACT NO. 97530				
	PLOT DATE * 12/23/2013	DATE - 12/20/13	REVISED -					ILLINOIS FED. AID PROJECT							