
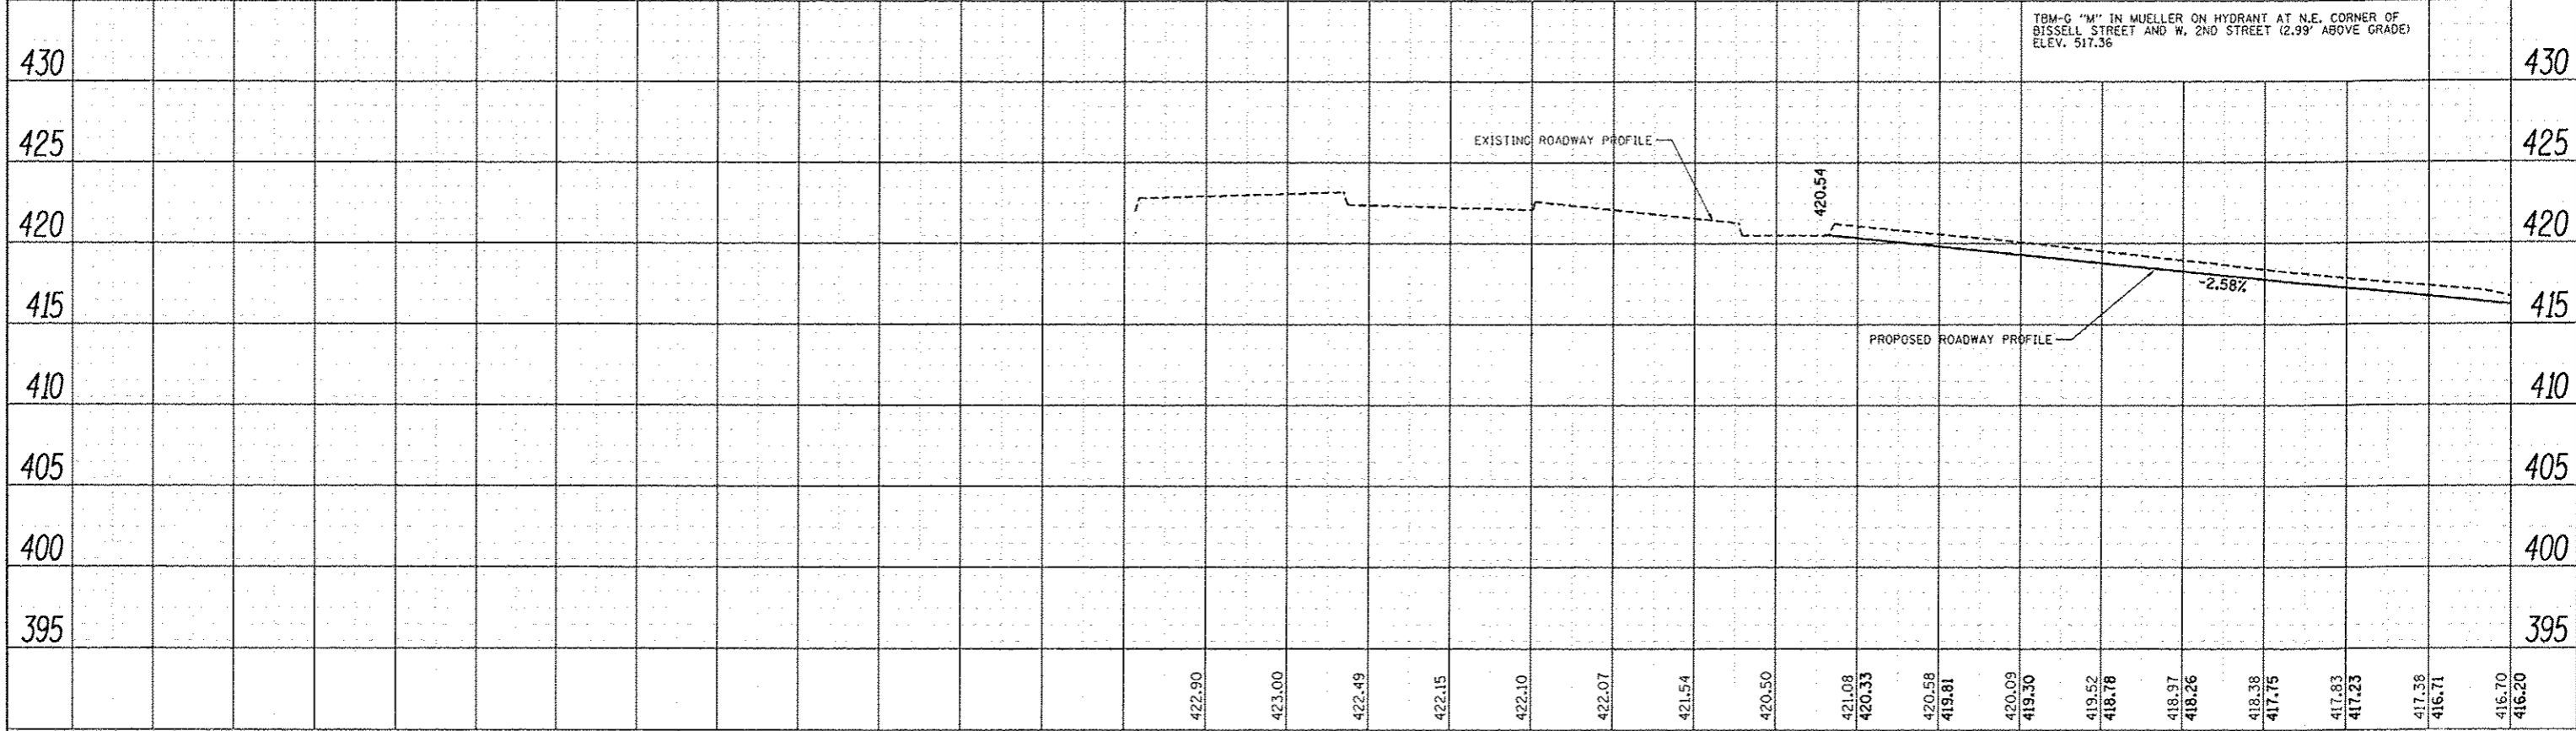


PLAN	DATE
DESIGNED	BY
DRAWN	BY
CHECKED	BY
DATE	

PROFILE	DATE
DESIGNED	BY
DRAWN	BY
CHECKED	BY
DATE	

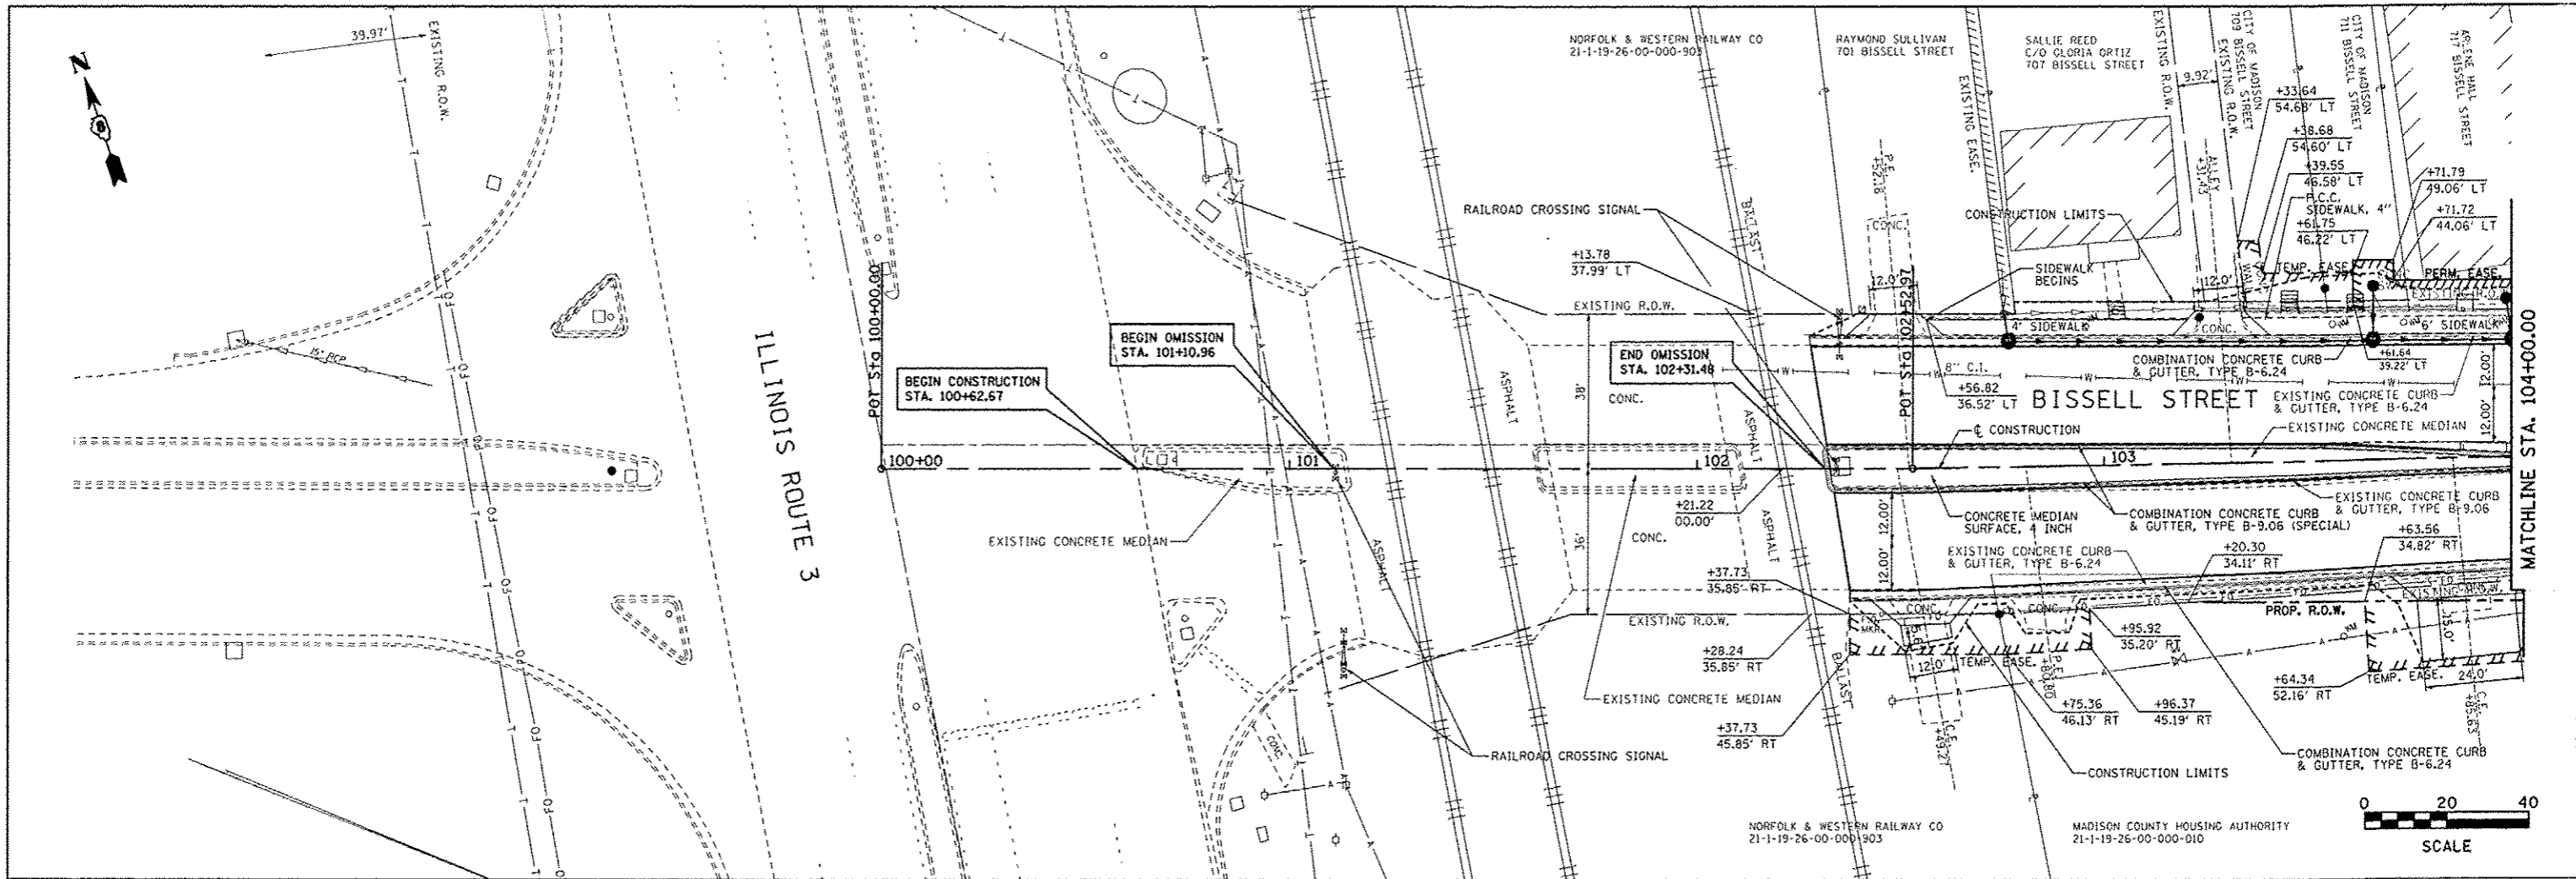

FILE NAME	USER NAME = ramosh	DESIGNED - SAS	REVISED -	CITY OF MADISON BISSELL STREET	PLAN & PROFILE	F.A.U. RTE.	SECTION	COUNTY	TOTAL SHEETS	SHEET NO.	
4" FILE	PLOT SCALE = 1"=20'	DRAWN - SAS	REVISED -			9104	10-00058-00-PV	MADISON	53	23	
	PLOT DATE = 12/29/2013	CHECKED - BFK	REVISED -			CONTRACT NO. 97530					
		DATE = 12/20/13	REVISED -			ILLINOIS FED. AID PROJECT					