


FINAL SURVEY	DATE
SWAPPED	BY
PLOTTED	DATE
TEMPLATE	
NOTE BOOK	
AREAS	
AREAS EXCEEDED	

ORIGINAL SURVEY	DATE
SWAPPED	BY
PLOTTED	DATE
TEMPLATE	
NOTE BOOK	
AREAS	
AREAS EXCEEDED	

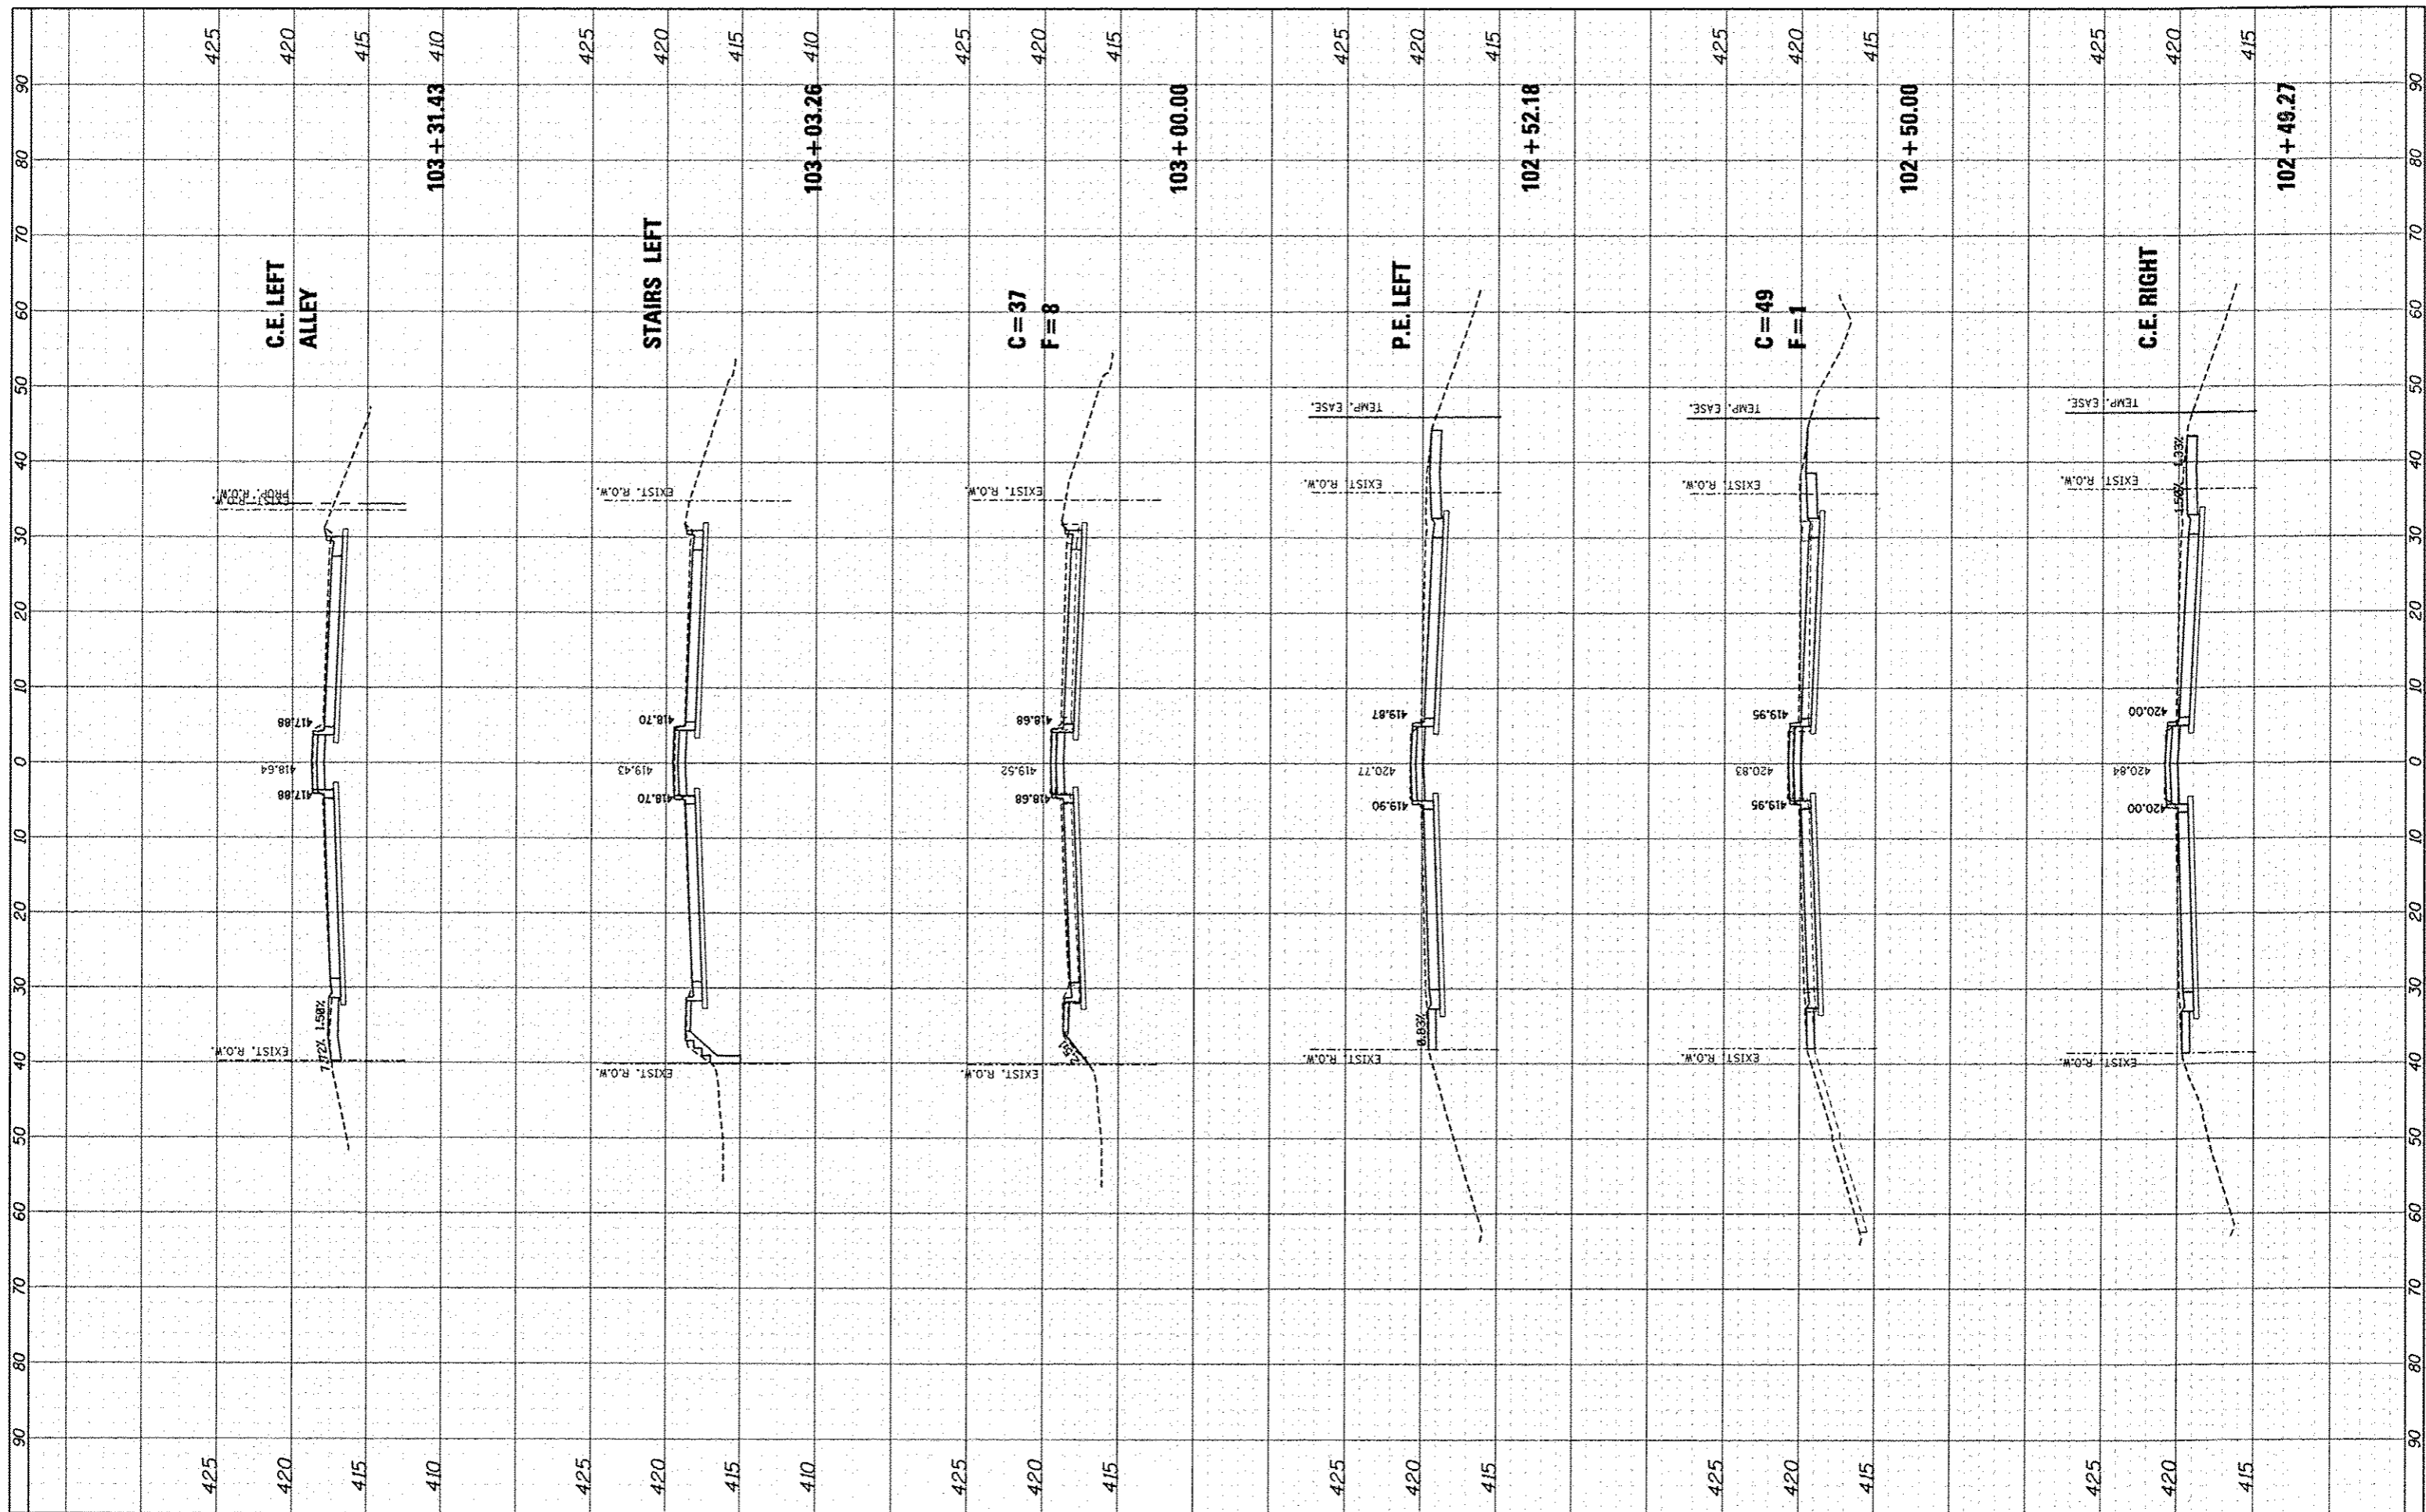

FILE NAME	USER NAME - jgarney
#FILE#	DESIGNED - SAS
	DRAWN - RKR
	CHECKED - SAS
	DATE - 12/20/13
	REVISIONS
	REVISIONS
	REVISIONS
	REVISIONS

DESIGNED - SAS	REVISIONS
DRAWN - RKR	REVISIONS
CHECKED - SAS	REVISIONS
DATE - 12/20/13	REVISIONS

**CITY OF MADISON  
BISSELL STREET**

<b>CROSS SECTIONS</b>			
SCALE: 1" = 10'	SHEET NO. 1 OF 7 SHEETS	STA. 102+49.27	TO STA. 103+31.43

F.A.U. RTE. 9104	SECTION 10-00058-00-PV	COUNTY MADISON	TOTAL SHEETS 53	SHEET NO. 47
ILLINOIS FED. AID PROJECT			CONTRACT NO. 97530	