


FINAL SURVEY	SAMPLED	DATE
SURVEY	PLOTTED	
NOTE BOOK	TEMPLATE	
NO.	AREA CHECKED	

ORIGINAL SURVEY	SAMPLED	DATE
SURVEY	PLOTTED	
NOTE BOOK	TEMPLATE	
NO.	AREA CHECKED	

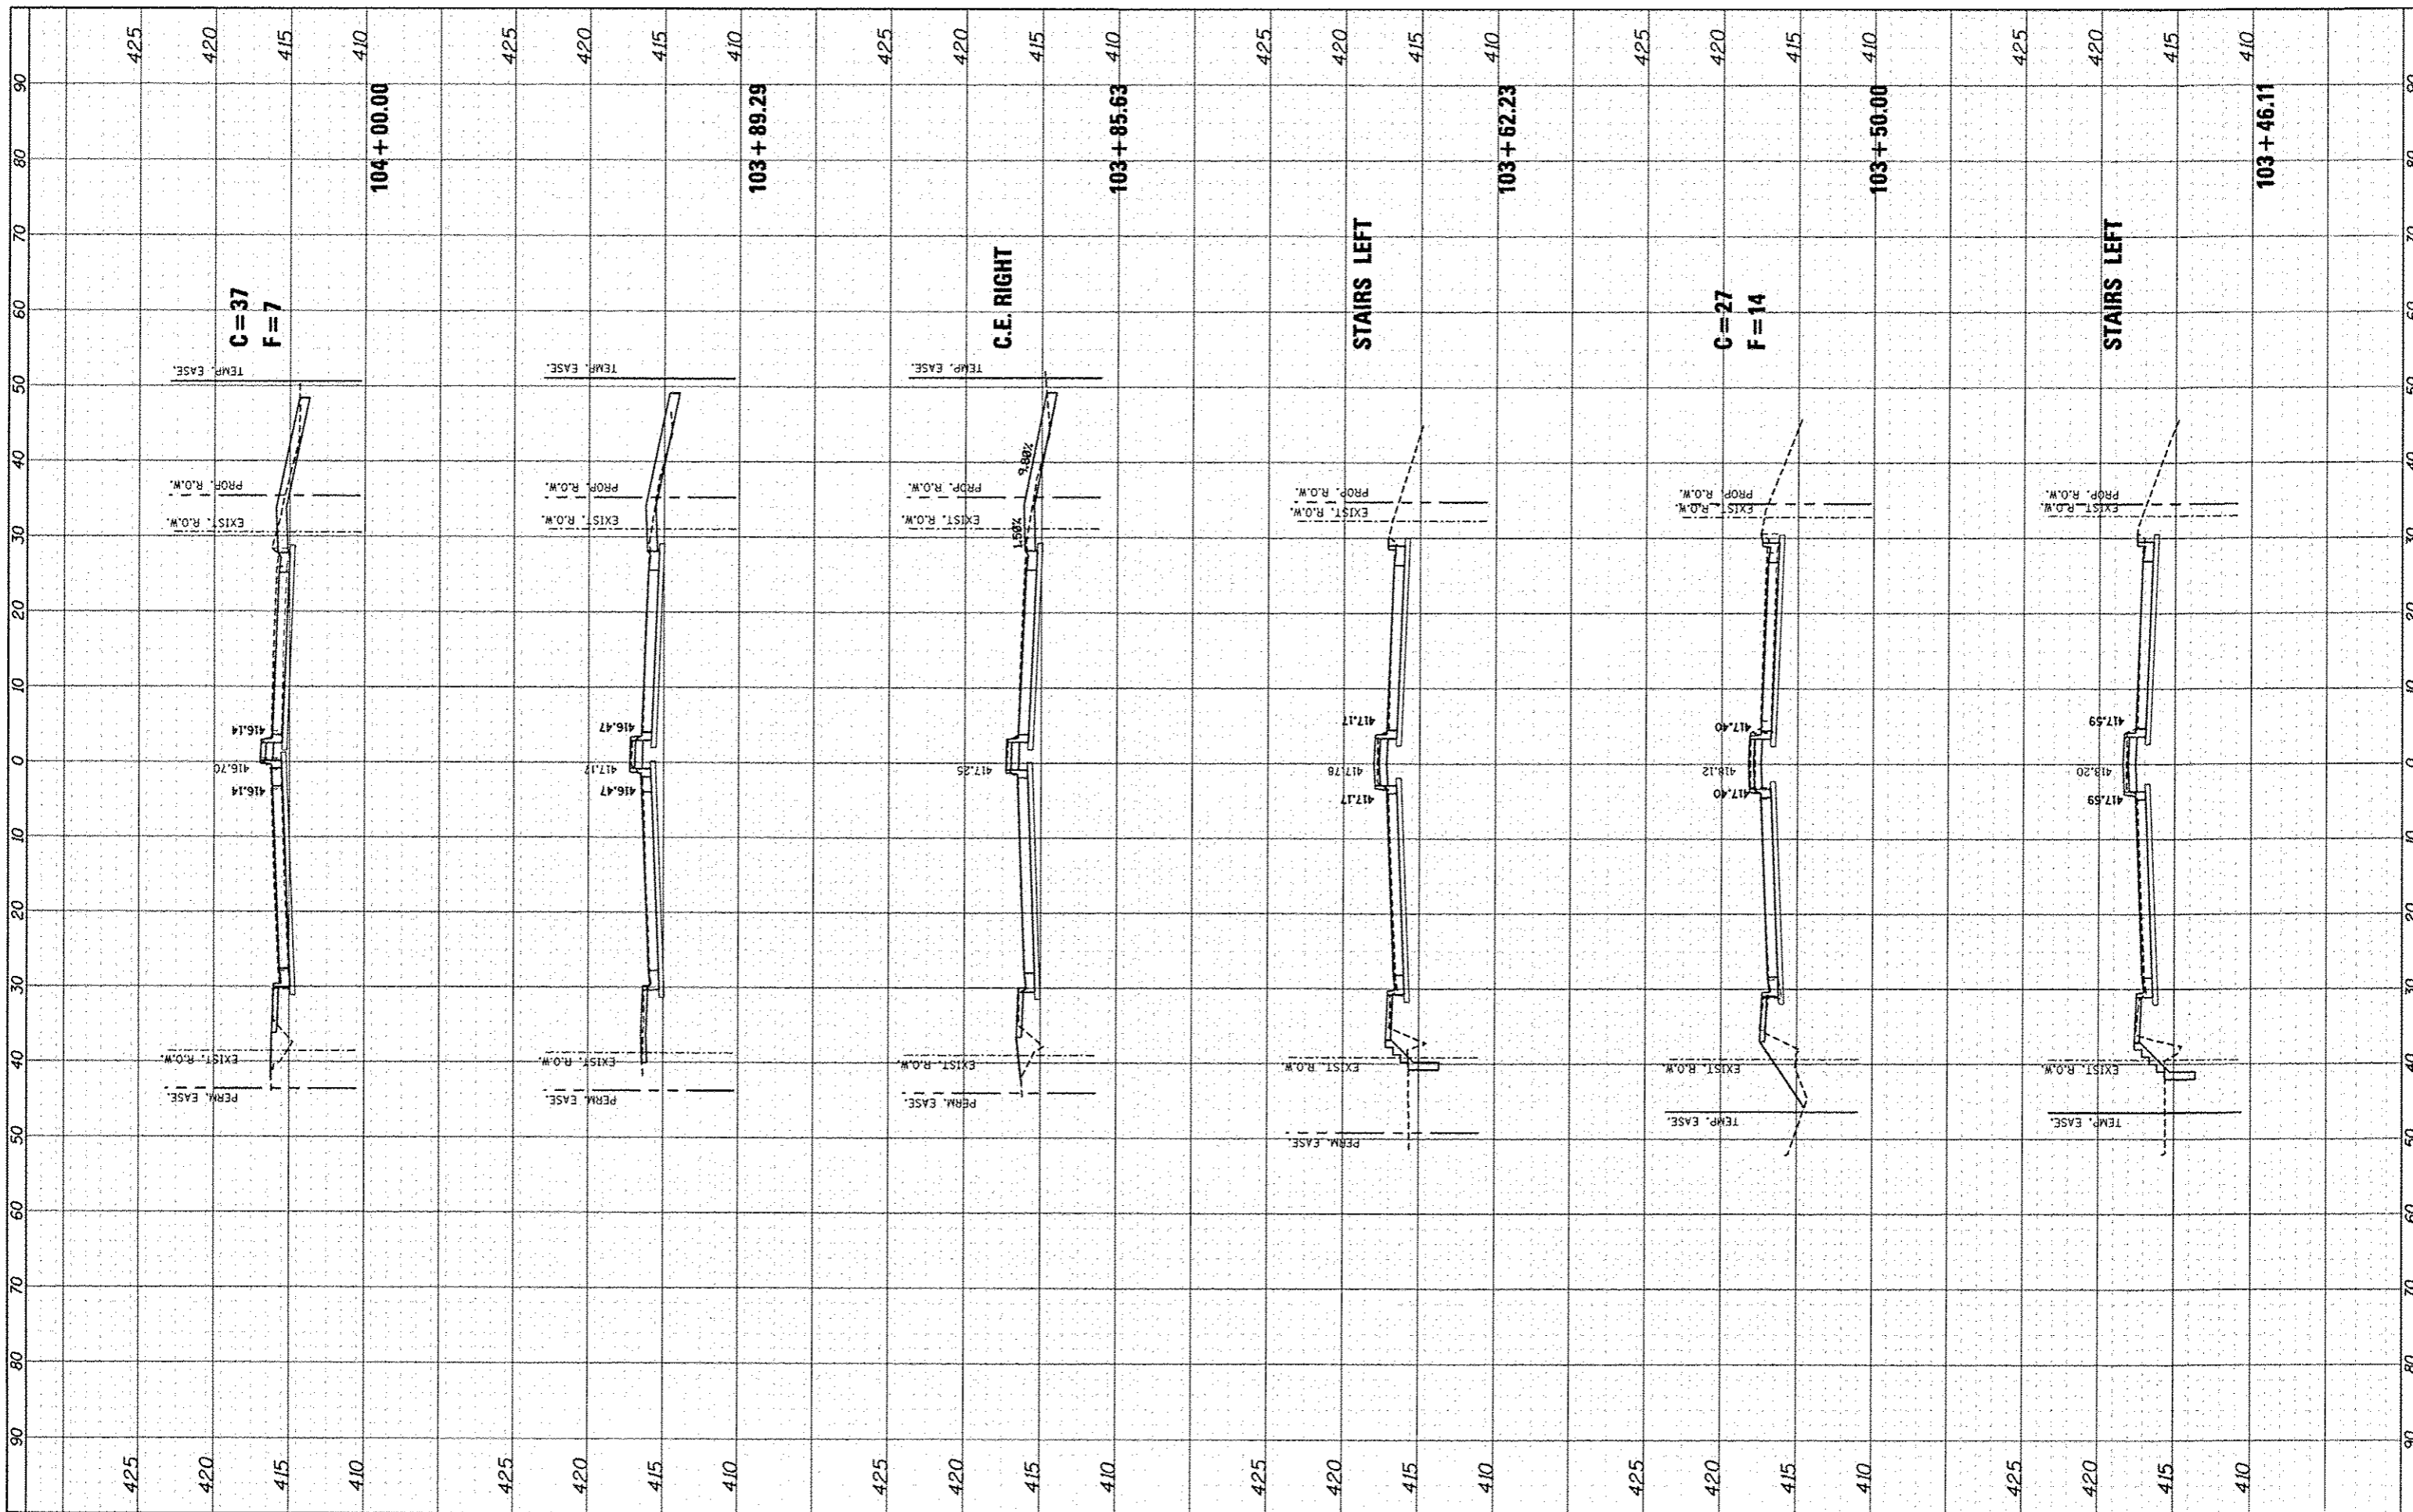

FILE NAME =
#FILE#

USER NAME = jerry
PLOT SCALE = 1/4" = 10'
PLOT DATE = 12/20/13

DESIGNED - SAS
DRAWN - RKR
CHECKED - SAS
DATE - 12/20/13

REVISED -
REVISED -
REVISED -
REVISED -

**CITY OF MADISON
BISSELL STREET**

CROSS SECTIONS

SCALE: 1" = 10' SHEET NO. 2 OF 7 SHEETS STA. 103+46.11 TO STA. 104+00.00

F.A.U. RTE.	SECTION	COUNTY	TOTAL SHEETS	SHEET NO.
9104	10-00058-00-PV	MADISON	53	48
			CONTRACT NO. 97530	
ILLINOIS FED. AID PROJECT				