


FINAL	SURVEYED	BY	DATE
SHEET	PLOTTED		
NOTE BOOK	TEMPLATE		
	AREAS CHECKED		
NO.			

ORIGINAL	SURVEYED	BY	DATE
SHEET	PLOTTED		
NOTE BOOK	TEMPLATE		
	AREAS CHECKED		
NO.			

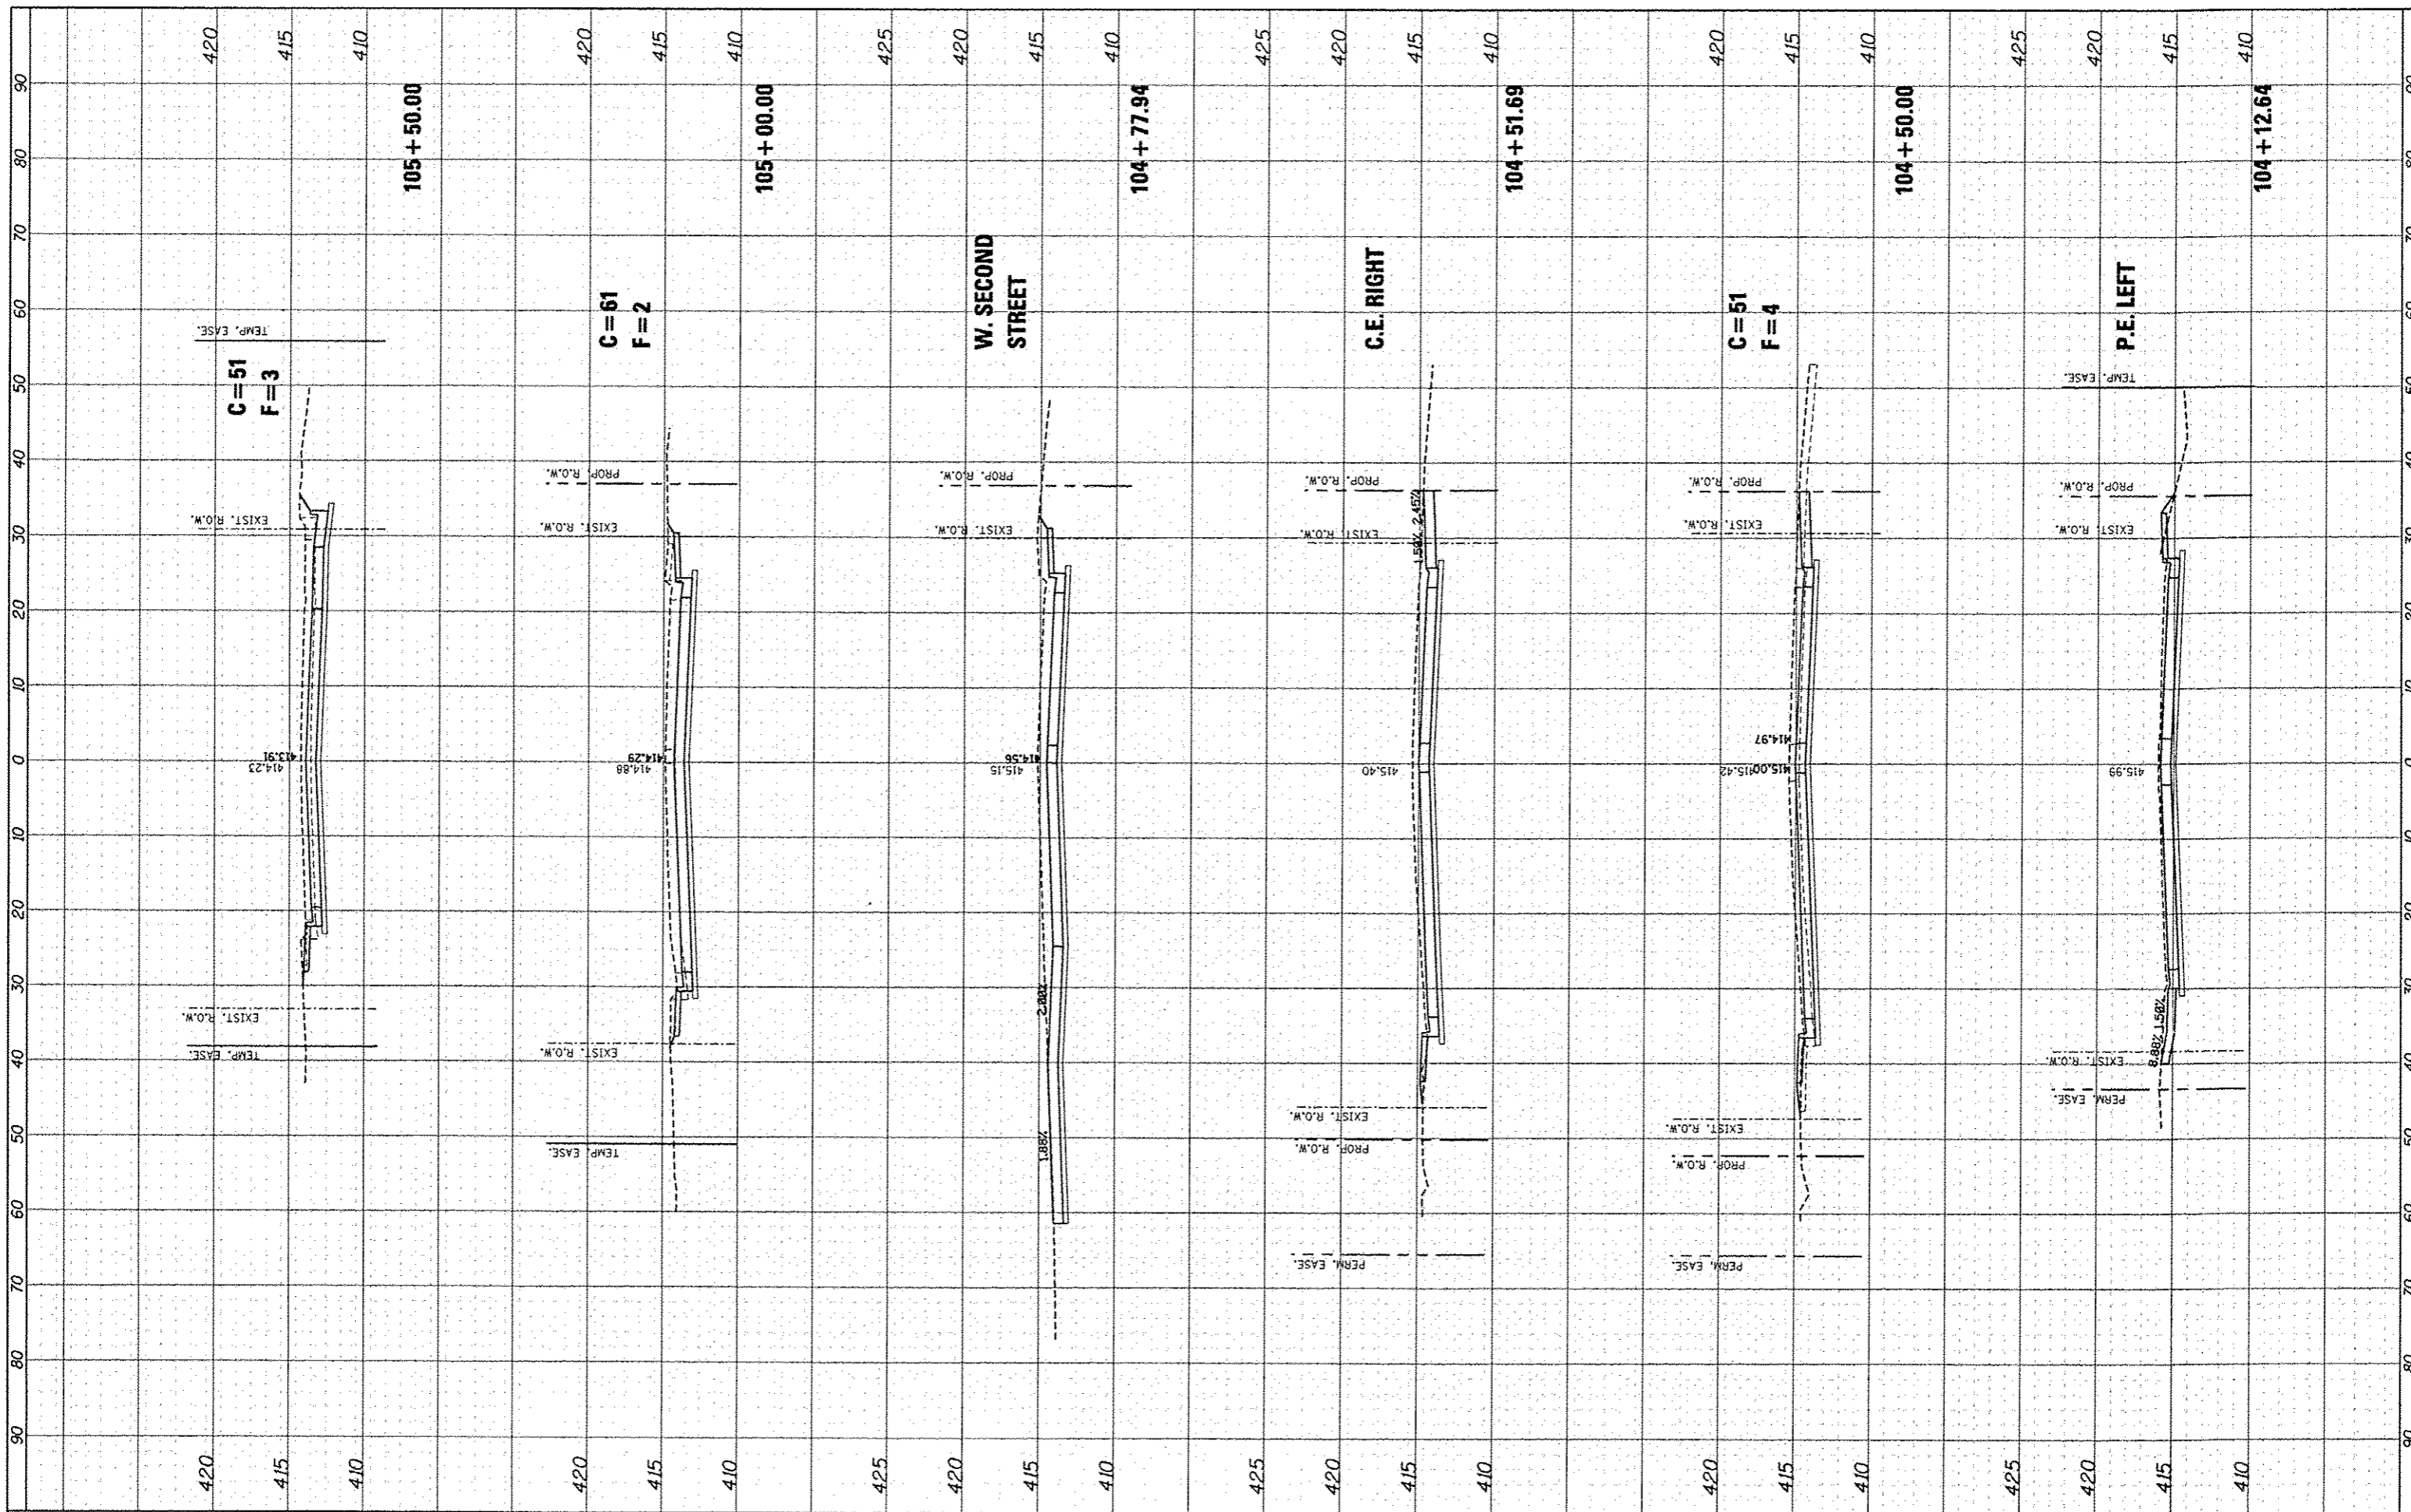

FILE NAME :  
#FILEL\*

USER NAME = jgarney  
PLOT SCALE = \*SCALE\*  
PLOT DATE = 12/20/2013

DESIGNED - SAS  
DRAWN - RKR  
CHECKED - SAS  
DATE - 12/20/13

REVISED -  
REVISED -  
REVISED -  
REVISED -

**CITY OF MADISON  
BISSELL STREET**

**CROSS SECTIONS**

SCALE: 1" = 10' SHEET NO. 3 OF 7 SHEETS STA. 104+12.64 TO STA. 105+50.00

F.A.U. RTE.	SECTION	COUNTY	TOTAL SHEETS	SHEET NO.
9104	10-00058-00-PV	MADISON	53	49
CONTRACT NO. 97530				
ILLINOIS FED. AID PROJECT				