


FINAL SURVEY NO.	SURVEY	BY	DATE
NOTED	PLOTTED		
NOTE BOOK	TEMPLATE		
NO.	AREAS		
	CHECKED		

ORIGINAL SURVEY NO.	SURVEY	BY	DATE
NOTED	PLOTTED		
NOTE BOOK	TEMPLATE		
NO.	AREAS		
	CHECKED		

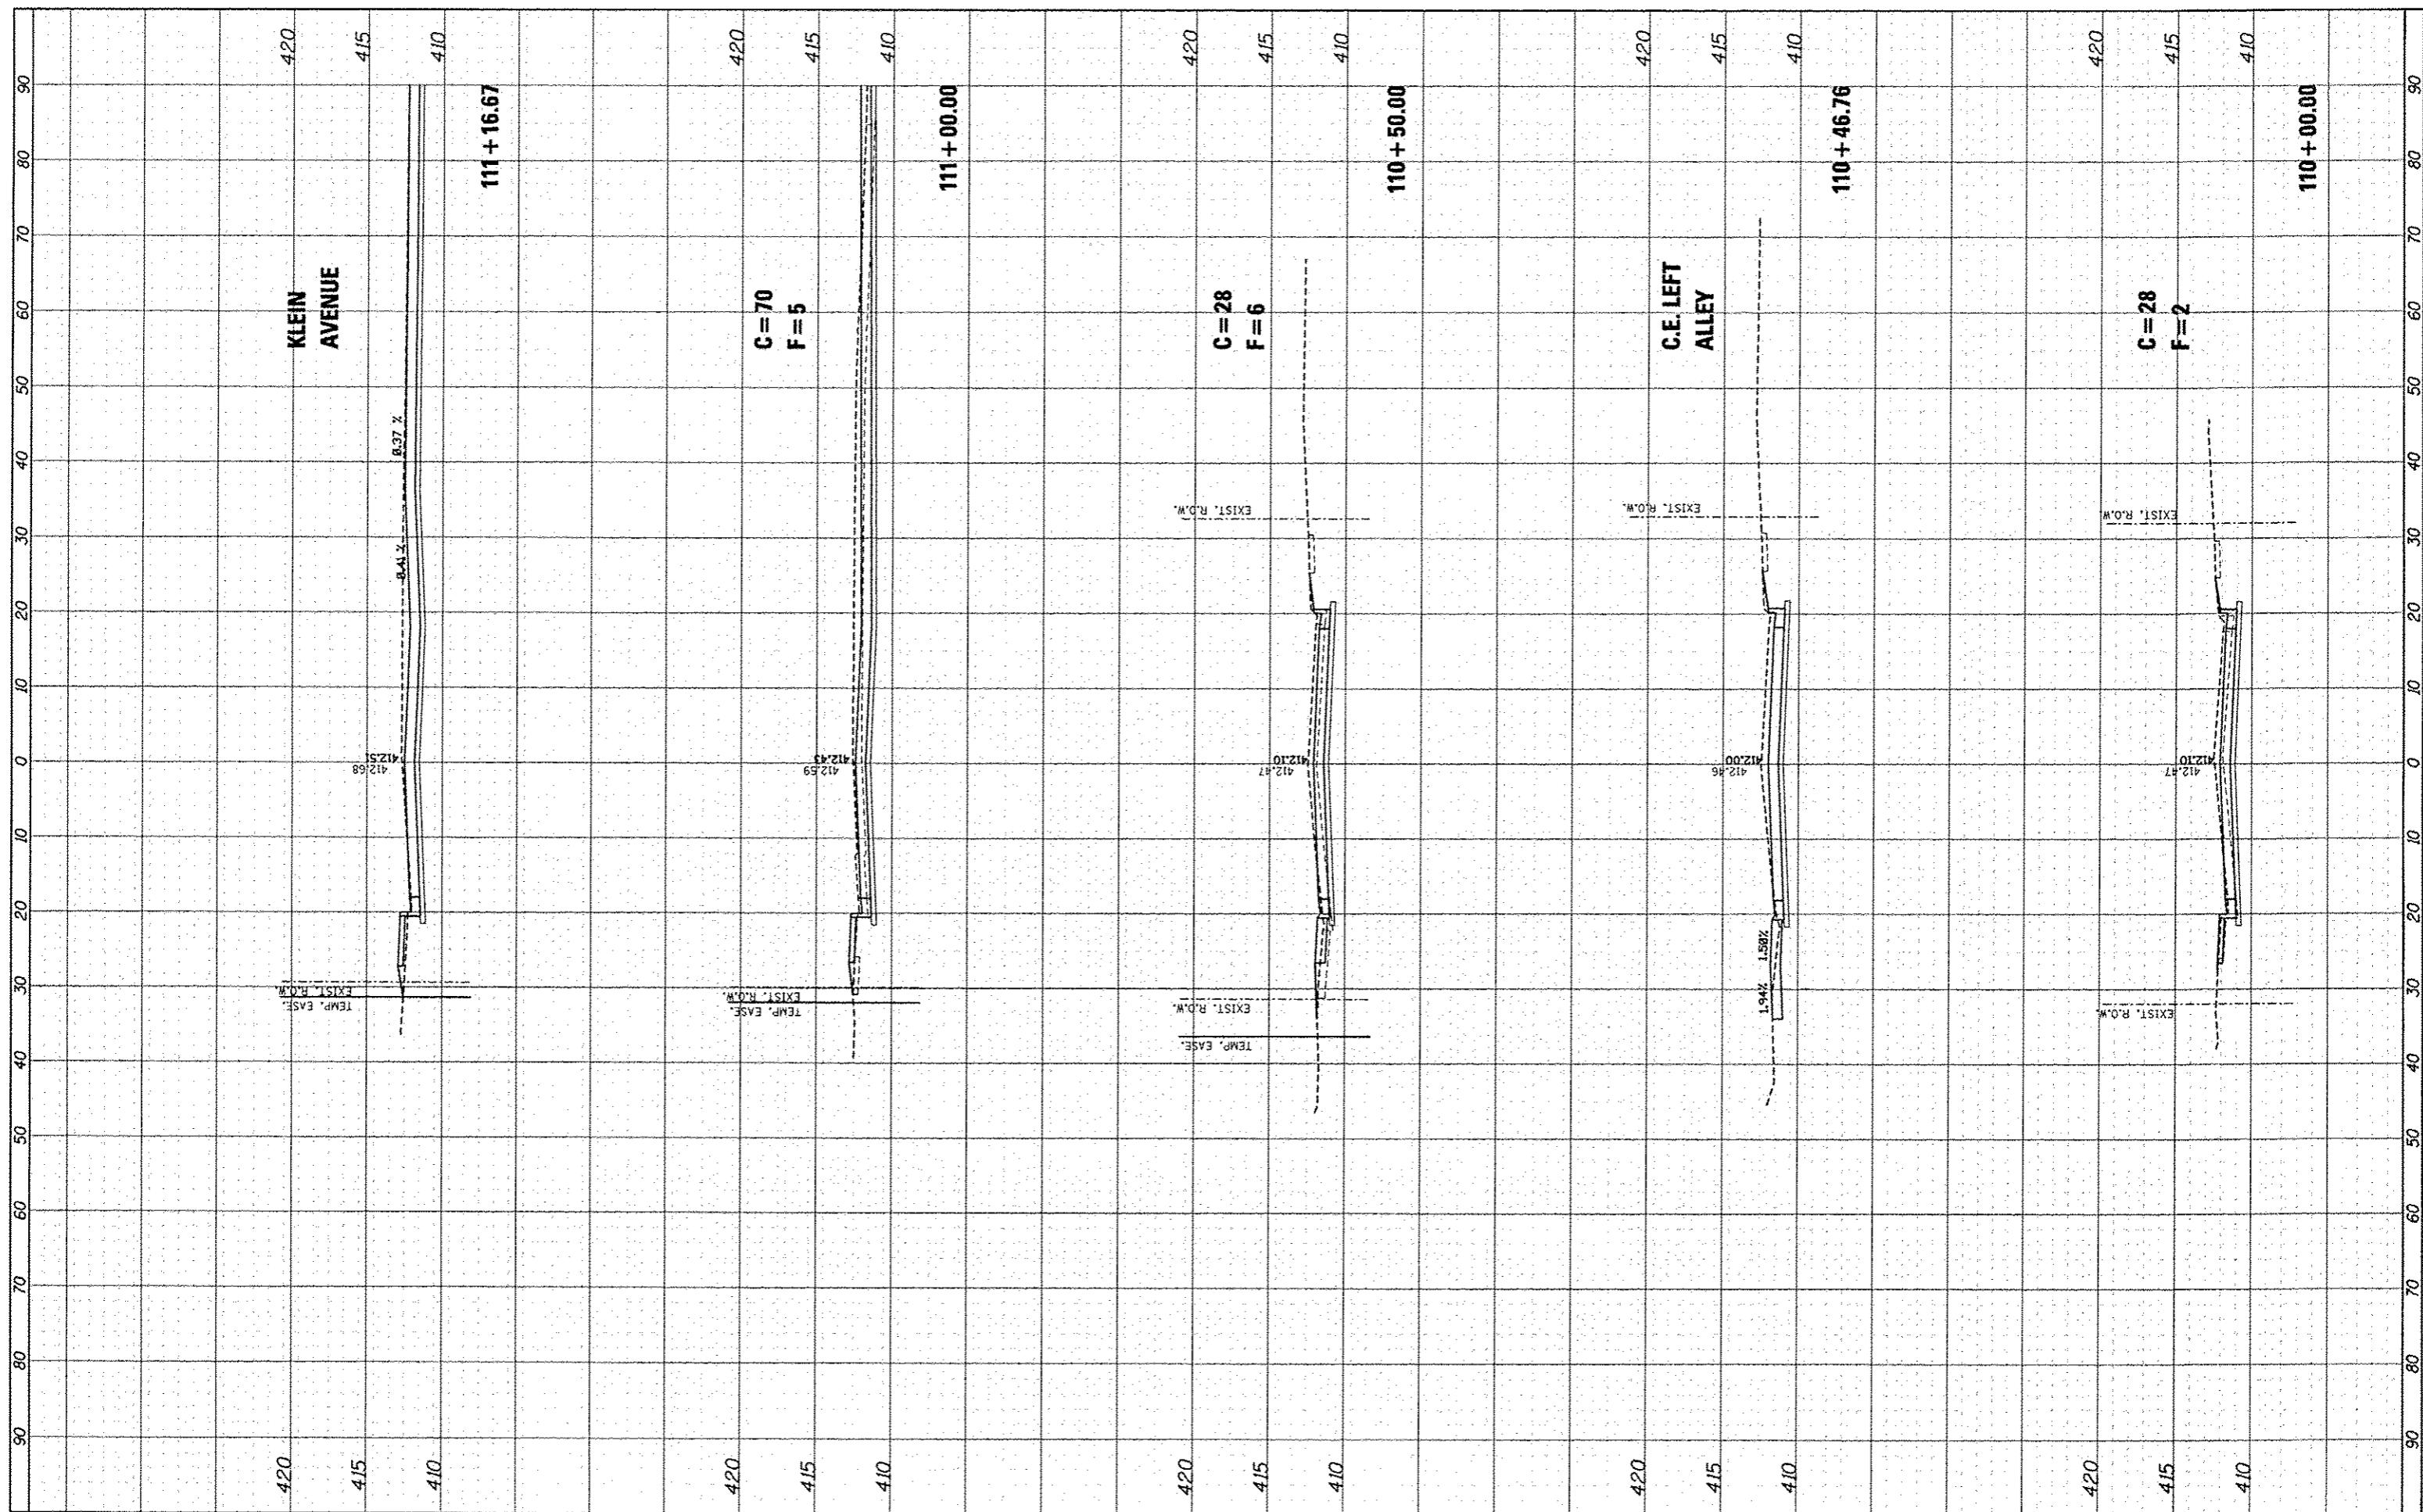

FILE NAME	USER NAME	DESIGNED	REVISIONS
97530	Jordany	SAS	
		DRAWN	REVISIONS
		RKR	
		CHECKED	REVISIONS
		SAS	
		DATE	REVISIONS
		12/20/13	

DESIGNED	SAS	REVISIONS
DRAWN	RKR	REVISIONS
CHECKED	SAS	REVISIONS
DATE	12/20/13	REVISIONS

**CITY OF MADISON  
BISSELL STREET**

<b>CROSS SECTIONS</b>		
SCALE: 1" = 10'	SHEET NO. 6 OF 7 SHEETS	STA. 110+00.00 TO STA. 111+16.67

F.A.U. RTE.	SECTION	COUNTY	TOTAL SHEETS	SHEET NO.
9104	10-00058-00-PV	MADISON	53	52
CONTRACT NO. 97530			ILLINOIS FED. AID PROJECT	