
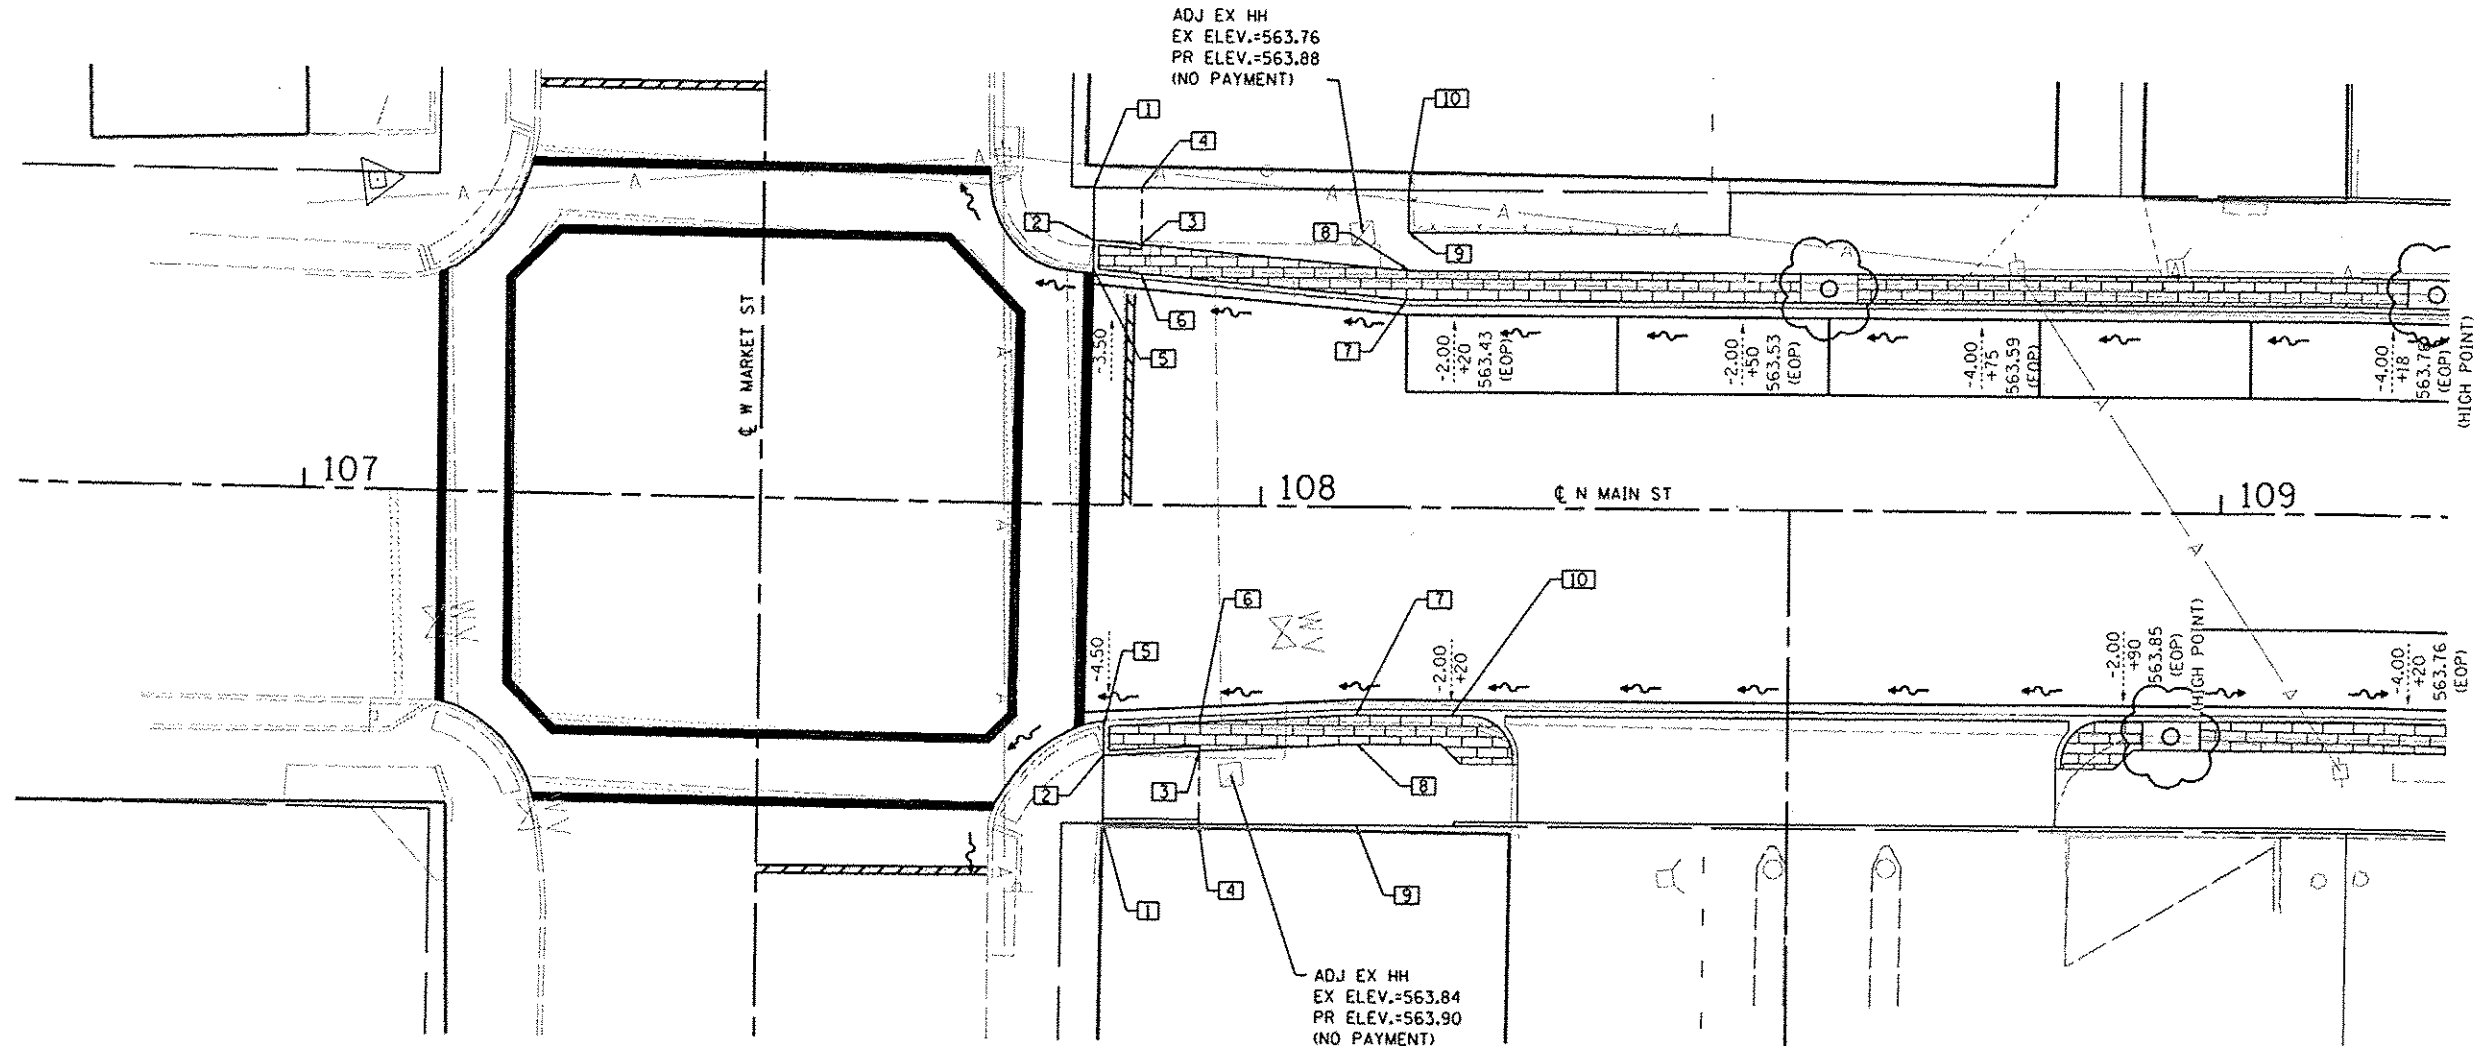


WEST RAMP					
PT NO.	STATION	OFFSET	ELEVATION		
1	+82.3	33.0		563.47 (SW) (ME)	
2	+82.3	27.5	563.72 (TC)	563.45 (SW) (ME)	
3	+87.3	27.1		563.72 (SW/TC)	
4	+87.3	33.0		563.74 (SW)	
5	+82.3	24.5	563.72 (TC)	563.40 (SW) (ME)	563.36 (EOP) (ME)
6	+87.3	24.1		563.72 (SW/TC)	563.37 (EOP)
7	+15.0	21.6		563.86 (SW/TC)	563.42 (EOP)
8	+15.0	24.6		563.88 (SW)	
9	+15.0	28.6		563.90 (SW)	
10	+15.0	33.0		563.92 (SW)	

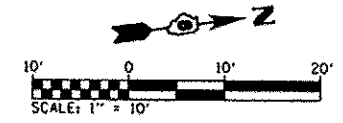

EAST RAMP					
PT NO.	STATION	OFFSET	ELEVATION		
1	+83.8	33.0	563.91 (TC) (ME)	563.20 (SW) (ME)	
2	+83.8	29.9	563.77 (TC)	563.32 (SW) (ME)	
3	+93.8	25.4		563.84 (SW/TC)	
4	+93.8	33.0		563.95 (SW/TC)	
5	+83.8	23.0	563.77 (TC)	563.35 (SW) (ME)	563.33 (EOP) (ME)
6	+93.8	22.4		563.79 (SW/TC)	563.35 (EOP)
7	+10.0	21.6		563.83 (SW/TC)	563.39 (EOP)
8	+10.0	24.6		563.88 (SW)	
9	+10.0	33.0		564.00 (SW)	
10	+20.0	21.6		563.88 (SW/TC)	563.44 (EOP)

-X.XXX% PAVEMENT CROSS SLOPE

- ABBREVIATIONS:
- TC - TOP OF CURB
 - FC - FLOWLINE OF GUTTER
 - EOP - EDGE OF PAVEMENT
 - SW - SIDEWALK
 - ME - MATCH EXISTING