


DATE	
BY	
PLAN	
SUBMITTED	
PLOTTED	
NOTES CHECKED	
NO. _____	
DATE	
BY	
PROFILE	
SUBMITTED	
PLOTTED	
NOTES CHECKED	
NO. _____	
DATE	
BY	

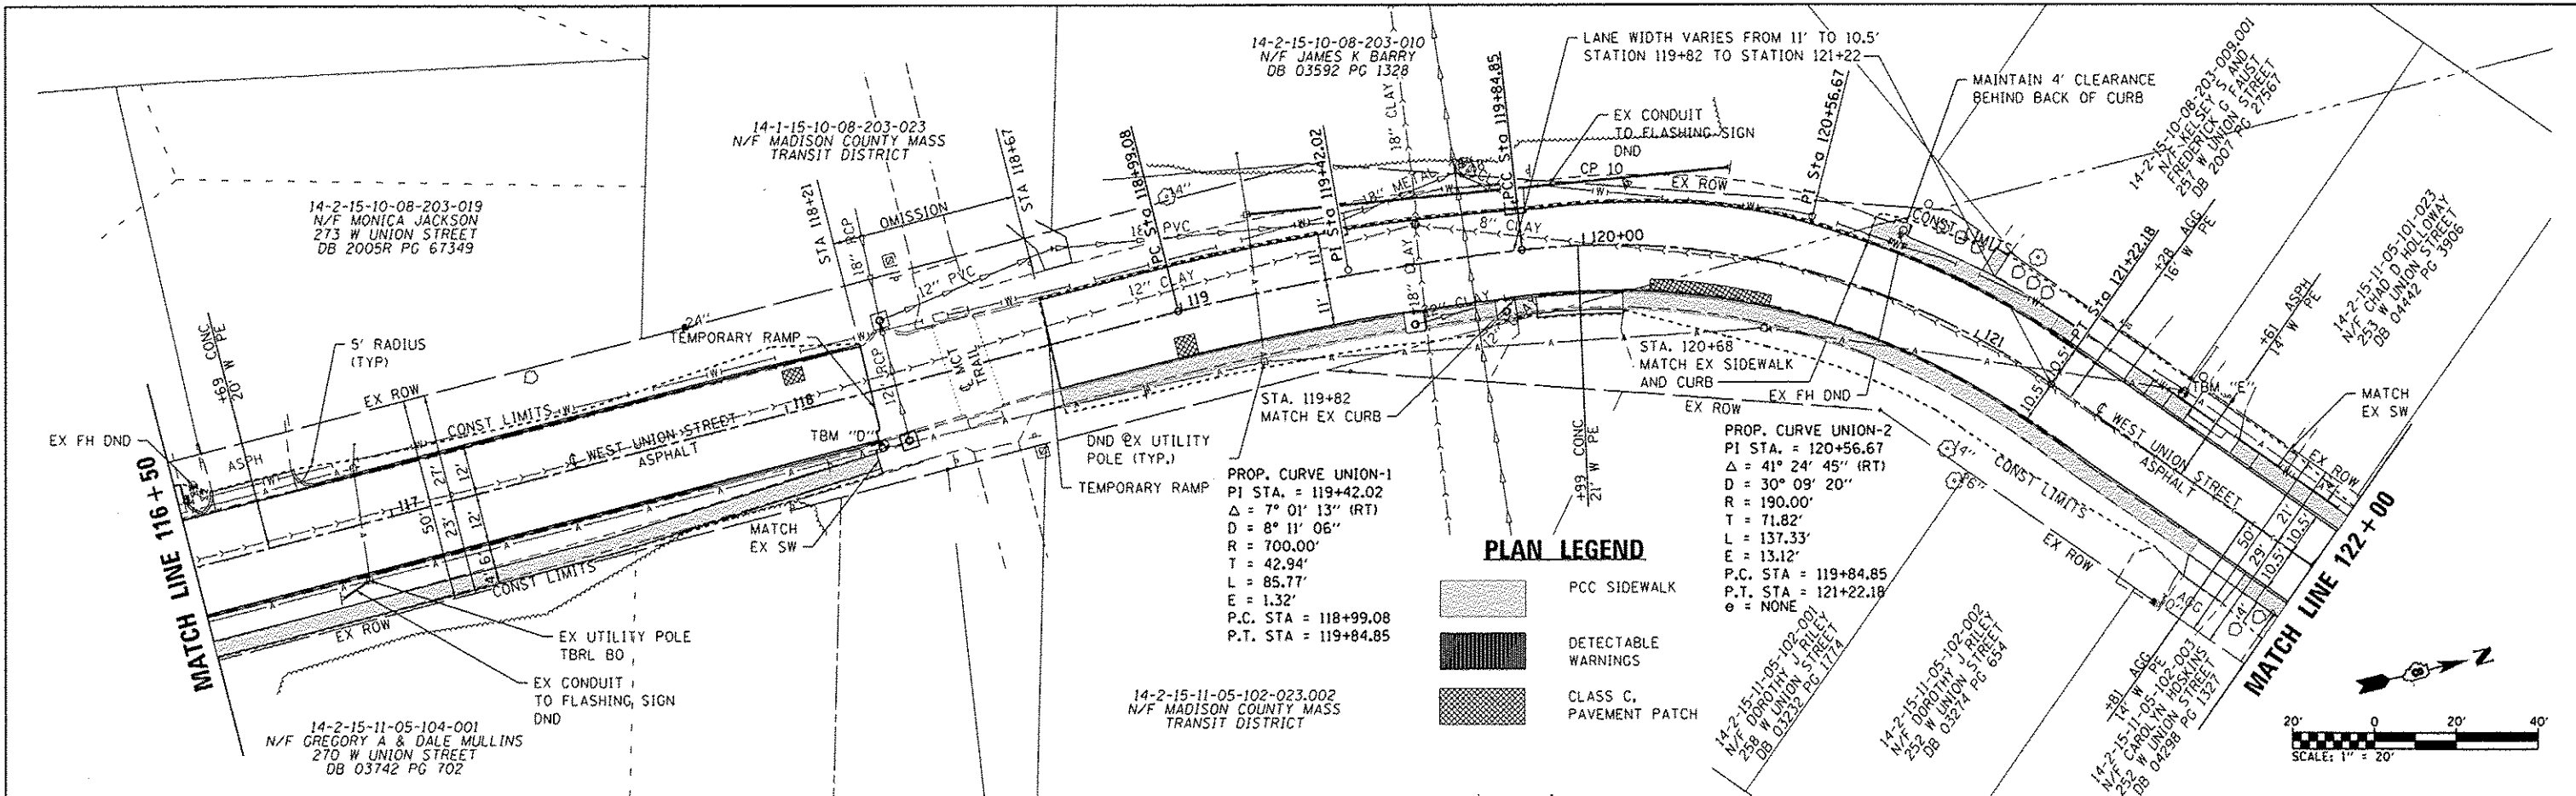


PLAN LEGEND


- PCC SIDEWALK
- DETECTABLE WARNINGS
- CLASS C, PAVEMENT PATCH

PROP. CURVE UNION-2
 PI STA. = 120+56.67
 $\Delta = 41^\circ 24' 45"$ (RT)
 $D = 30^\circ 09' 20"$
 $R = 190.00'$
 $T = 71.82'$
 $L = 137.33'$
 $E = 13.12'$
 P.C. STA = 119+84.85
 P.T. STA = 121+22.18
 $\phi = \text{NONE}$

PROP. CURVE UNION-1
 PI STA. = 119+42.02
 $\Delta = 7^\circ 01' 13"$ (RT)
 $D = 8^\circ 11' 06"$
 $R = 700.00'$
 $T = 42.94'$
 $L = 85.77'$
 $E = 1.32'$
 P.C. STA = 118+99.08
 P.T. STA = 119+84.85

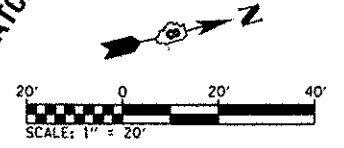

DATE	
BY	
PROFILE	
SUBMITTED	
PLOTTED	
NOTES CHECKED	
NO. _____	
DATE	
BY	

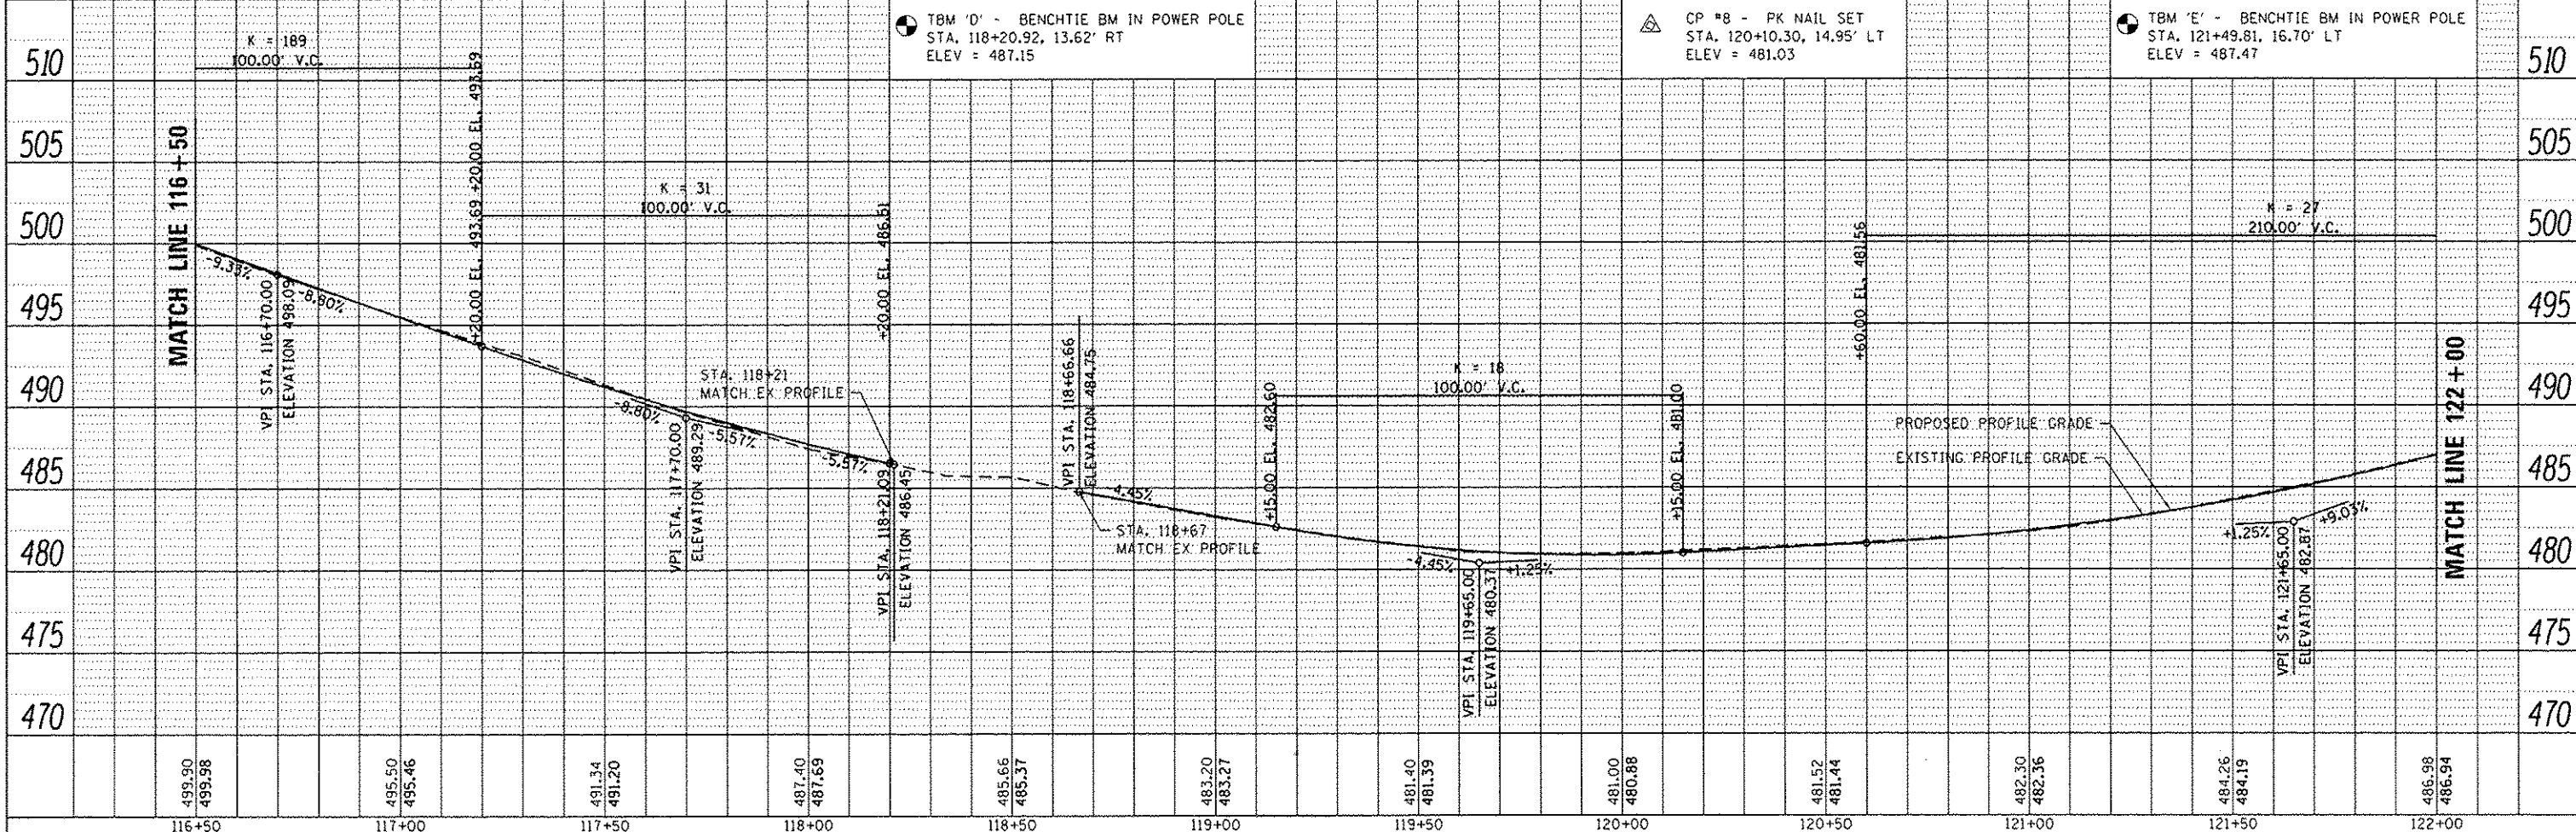

TBM 'D' - BENCHMARK IN POWER POLE
 STA. 118+20.92, 13.62' RT
 ELEV = 487.15

CP #8 - PK NAIL SET
 STA. 120+10.30, 14.95' LT
 ELEV = 481.03

TBM 'E' - BENCHMARK IN POWER POLE
 STA. 121+49.81, 16.70' LT
 ELEV = 487.47