



SOUTHEAST CURB RAMP					
CURB RAMP DESIGN BASED ON HIGHWAY STANDARD 424001					
PT NO.	STATION	OFFSET	EOP	TC	SW
1	+58.15	12.0	531.37	531.87	
2	+69.20	16.8	531.19	531.69	531.18
3	+71.88	20.9	531.21	531.71	531.20
4	+73.18	26.6	531.23	531.73	
5	+73.41	34.6	531.26 (M.E.)		
6	+65.53	16.8		531.74	531.24
7	+65.49	20.8		531.82	531.32
8	+69.49	20.9		531.62	531.24
9	+52.49	16.8		532.08	532.08
10	+52.49	20.8		532.16	532.16
11	+65.51	28.2		531.80 (M.E.)	531.80 (M.E.)
12	+69.51	28.2		531.82 (M.E.)	531.82 (M.E.)

NORTHEAST CURB RAMP					
CURB RAMP DESIGN BASED ON HIGHWAY STANDARD 424001					
PT NO.	STATION	OFFSET	EOP	TC	SW
1	+97.22	34.1	530.91 (M.E.)		
2	+97.08	27.3	530.88	531.38	
3	+98.13	21.3	530.86	531.36	530.85
4	+00.48	17.5	530.84	531.34	530.83
5	+12.07	12.0	530.79	531.29	
6	+00.97	21.5		531.41	530.91
7	+04.97	21.5		531.47	530.97
8	+04.91	17.5		531.40	530.90
9	+01.06	27.8		531.30 (M.E.)	531.30 (M.E.)
10	+05.06	27.8		531.38 (M.E.)	531.38 (M.E.)
11	+10.98	21.5		531.48	531.48
12	+11.04	17.5		531.40	531.40

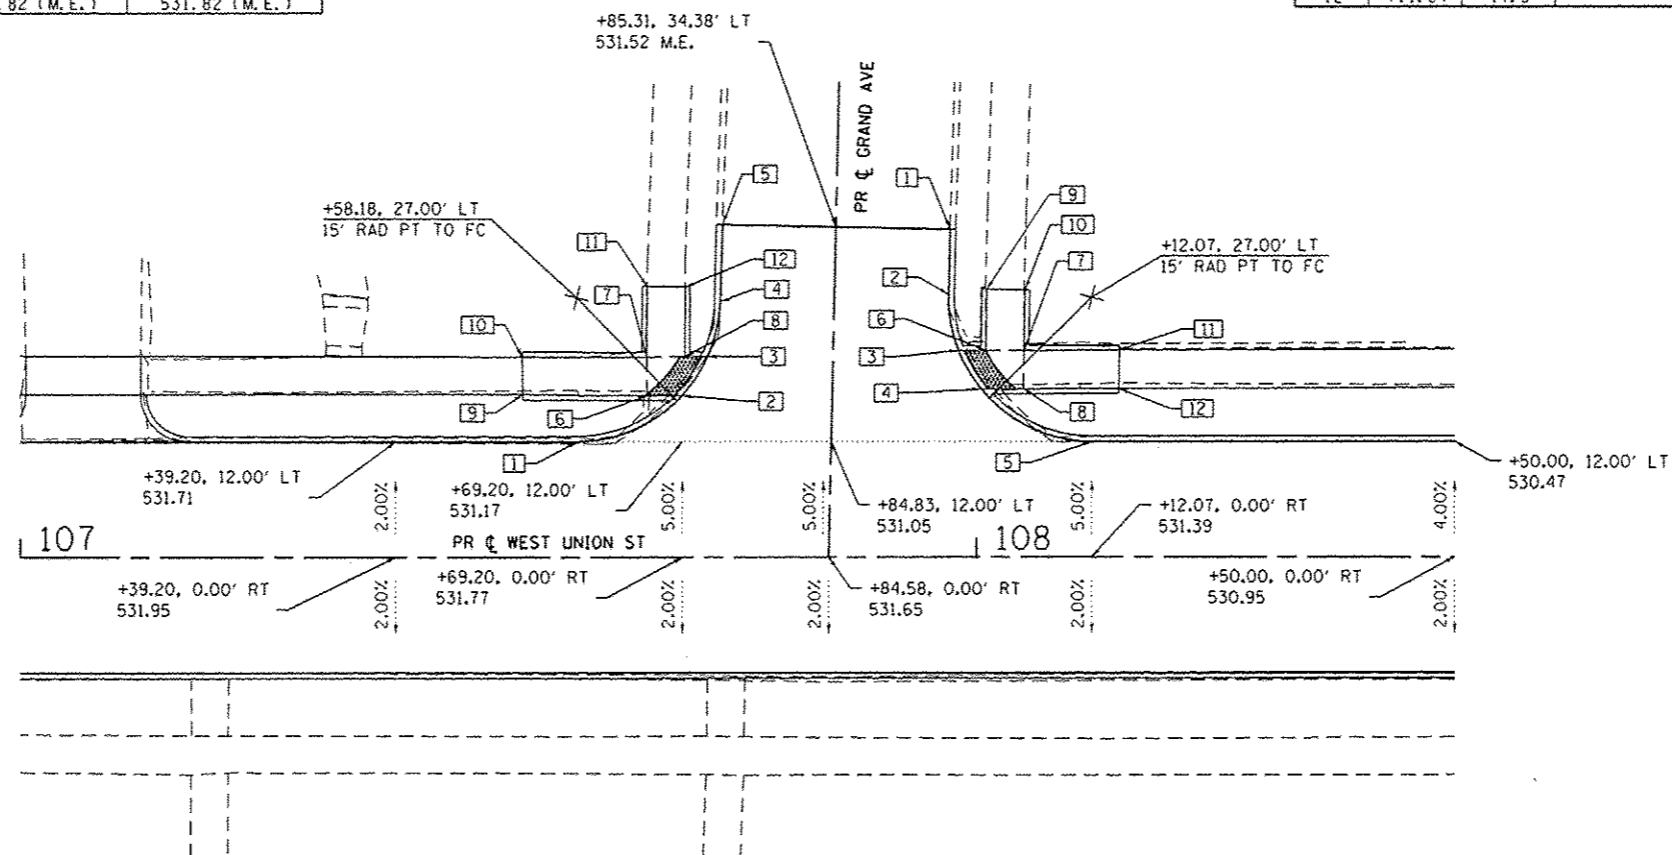

UNION STREET AND GRAND AVENUE
SCALE 1"=10'

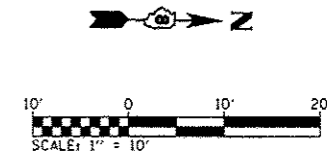

ABBREVIATIONS:
 TC - TOP OF CURB
 EOP - EDGE OF PAVEMENT
 SW - SIDEWALK
 ME - MATCH EXISTING

FILE NAME *	USER NAME * brandon.rosemann	DESIGNED -	REVISED -	STATE OF ILLINOIS DEPARTMENT OF TRANSPORTATION	INTERSECTION DETAILS	F.A.U. RTE.	SECTION	COUNTY	TOTAL SHEETS	SHEET NO.
H:\P\11009\Microstation\CADD Sheets\081109\sh1-intersec.dgn	DRAWN -	REVISED -	8887			11-00100-00-R5	MADISON	42	23	
GRAND AVE	PLOT SCALE * 20.0000 7/ in.	CHECKED -	REVISED -			W. UNION ST RESURFACING		CONTRACT NO. 97553		
	PLOT DATE * 2/3/2014	DATE -	REVISED -			CITY OF EDWARDSVILLE ILLINOIS FED. AID PROJECT				