



WEST CURB RAMP					
PT NO.	STATION	OFFSET	EOP	TC	SW
1	+00.00	10.0	528.65	528.98	528.98
2	+41.00	10.0	529.01	529.34	529.34
3	+66.00	10.3	529.28 (ME)	529.74 (ME)	529.74 (ME)

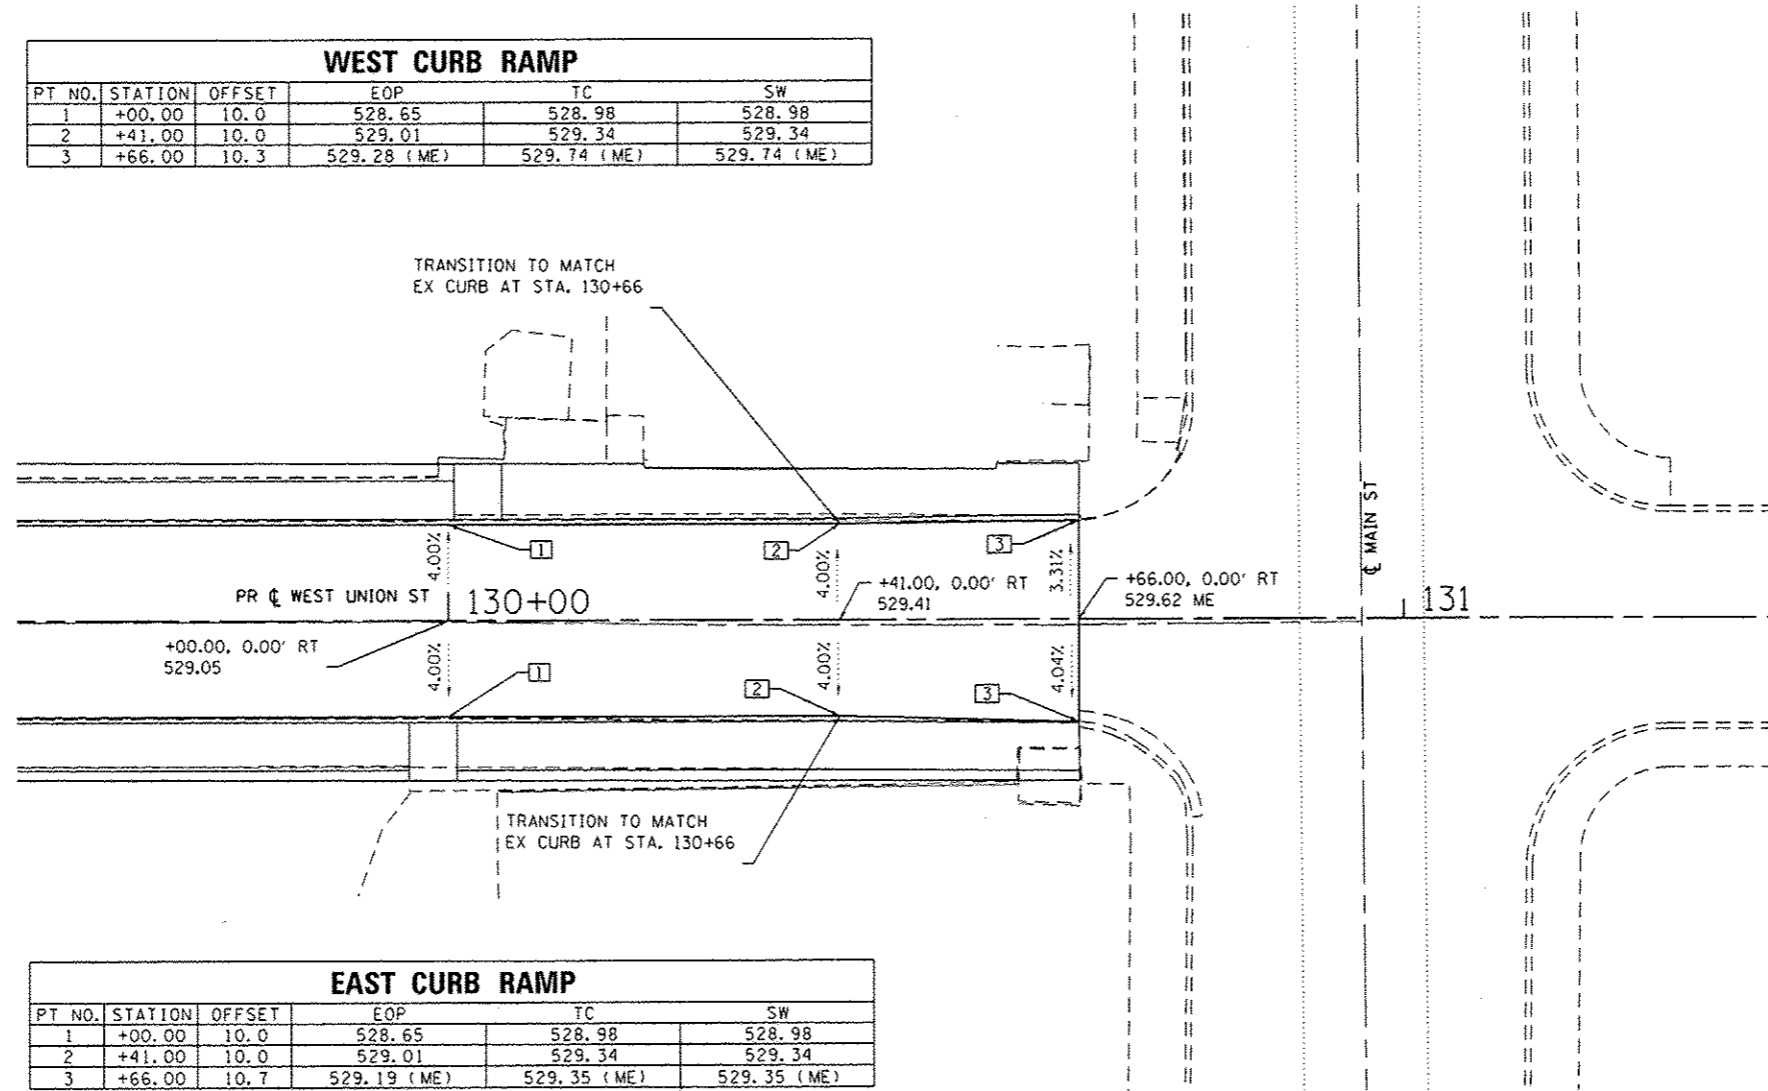

EAST CURB RAMP					
PT NO.	STATION	OFFSET	EOP	TC	SW
1	+00.00	10.0	528.65	528.98	528.98
2	+41.00	10.0	529.01	529.34	529.34
3	+66.00	10.7	529.19 (ME)	529.35 (ME)	529.35 (ME)

UNION STREET AND MAIN STREET
SCALE 1"=10'

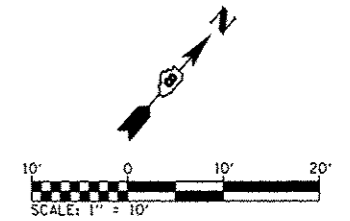

ABBREVIATIONS:
 TC - TOP OF CURB
 EOP - EDGE OF PAVEMENT
 SW - SIDEWALK
 ME - MATCH EXISTING

FILE NAME *	USER NAME * brandon.atermann	DESIGNED -	REVISED -
H:\P\11009\Microstation\CADD Sheets\081109-shi-intersec.dgn		DRAWN -	REVISED -
	PLOT SCALE = 20.0000' / in.	CHECKED -	REVISED -
MAIN ST	PLOT DATE = 2/3/2014	DATE -	REVISED -

**STATE OF ILLINOIS
DEPARTMENT OF TRANSPORTATION**

INTERSECTION DETAILS

SCALE: 1" = 10' SHEET 7 OF 7 SHEETS STA. TO STA.

F.A.J. RTE.	SECTION	COUNTY	TOTAL SHEETS	SHEET NO.
8887	11-00100-00-RS	MADISON	42	27
W. UNION ST RESURFACING		CONTRACT NO. 97553		
CITY OF EDWARDSVILLE ILLINOIS FED. AID PROJECT				