


|               |
|---------------|
| DATE          |
| BY            |
| REVISIONS     |
| NO.           |
| AREAS CHECKED |
| NOTE BOOK     |
| TEMPLATE      |
| PLOTTED       |
| SURVEY        |
| FINAL         |

|               |
|---------------|
| DATE          |
| BY            |
| REVISIONS     |
| NO.           |
| AREAS CHECKED |
| NOTE BOOK     |
| TEMPLATE      |
| PLOTTED       |
| SURVEY        |
| ORIGINAL      |

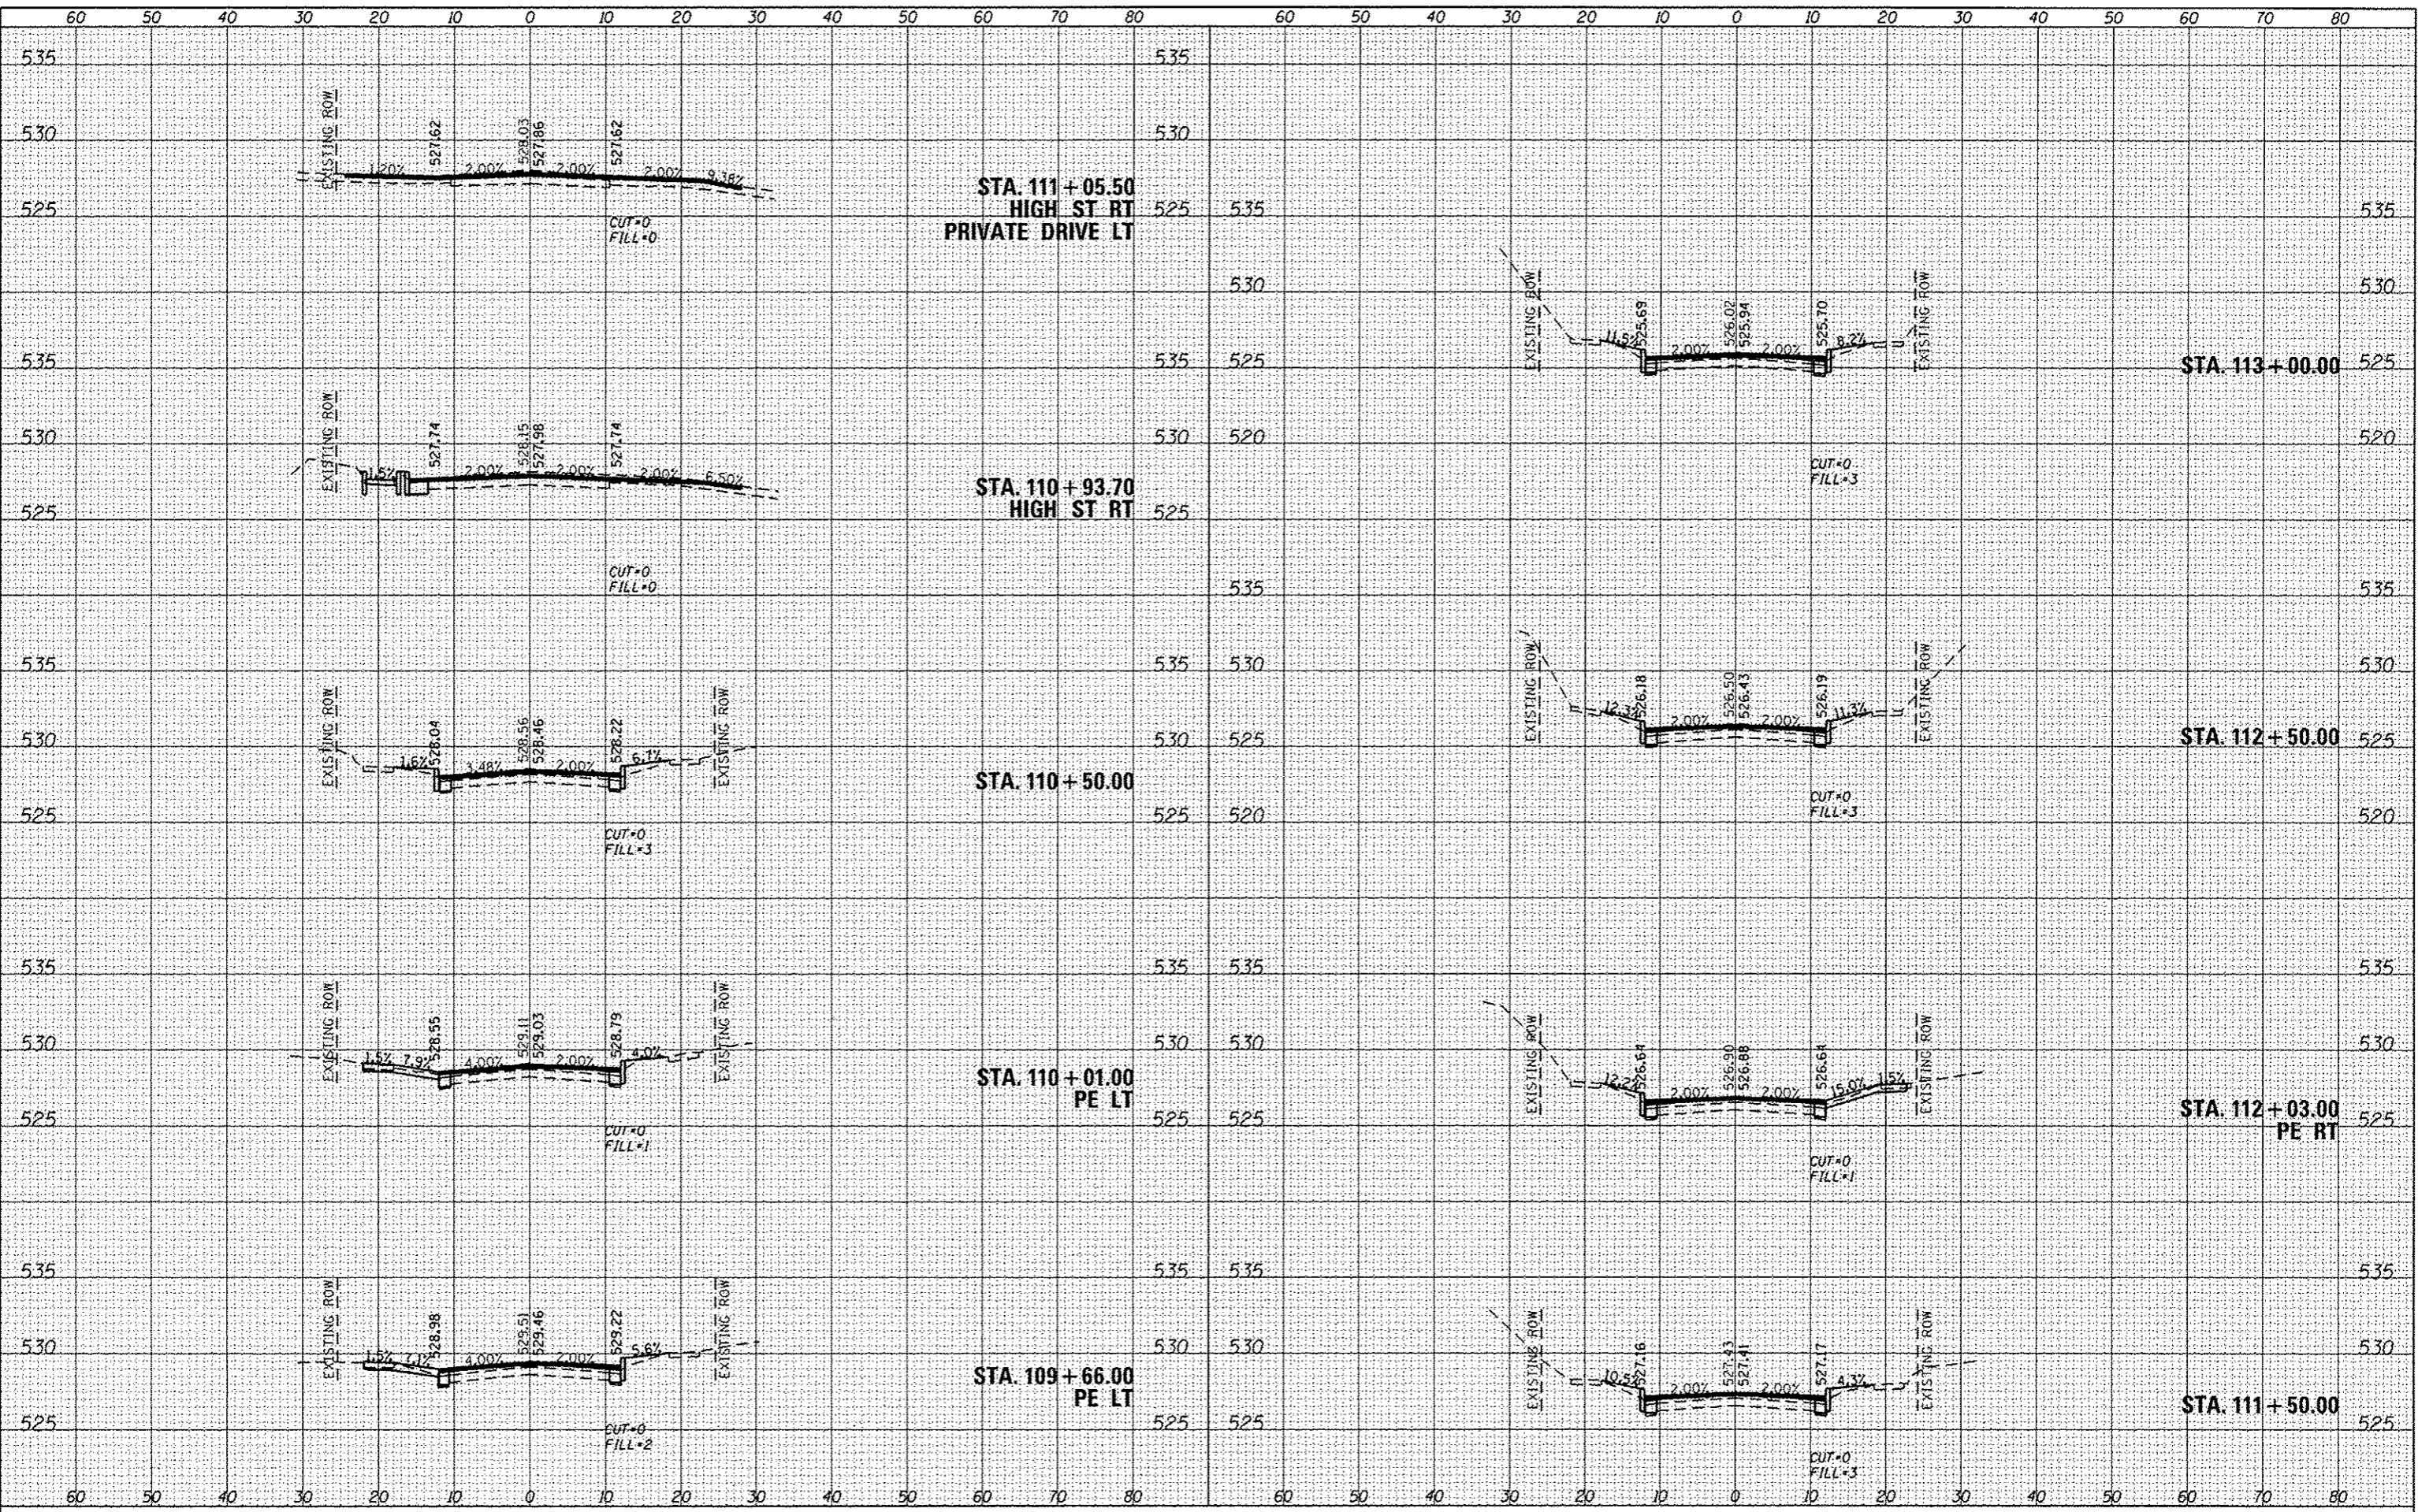

FILE NAME \*  
0811009-sht-xsec.dgn

USER NAME \* brandon.ratermann  
DESIGNED -  
DRAWN -  
CHECKED -  
DATE -

REVISED -  
REVISED -  
REVISED -  
REVISED -

STATE OF ILLINOIS  
DEPARTMENT OF TRANSPORTATION

CROSS SECTIONS  
SCALE: 1"=10'  
SHEET 4 OF 11 SHEETS  
STA. 109+66.00 TO STA. 113+00.00

|  |                |                    |              |           |
|--|----------------|--------------------|--------------|-----------|
| F.A.U. RTE.  | SECTION        | COUNTY             | TOTAL SHEETS | SHEET NO. |
| 8887   | 11-00100-00-RS | MADISON            | 42           | 35        |
| W UNION ST. RESURFACING                            |                | CONTRACT NO. 97553 |              |           |
| CITY OF EDWARDSVILLE   ILLINOIS   FED. AID PROJECT |                |                    |              |           |