


DATE	
BY	
NO.	
FINAL SURVEY	CHECKED
NOTE BOOK	PLOTTED
AREA	TEMPLATE
AREAS CHECKED	

DATE	
BY	
NO.	
ORIGINAL SURVEY	CHECKED
NOTE BOOK	PLOTTED
AREA	TEMPLATE
AREAS CHECKED	

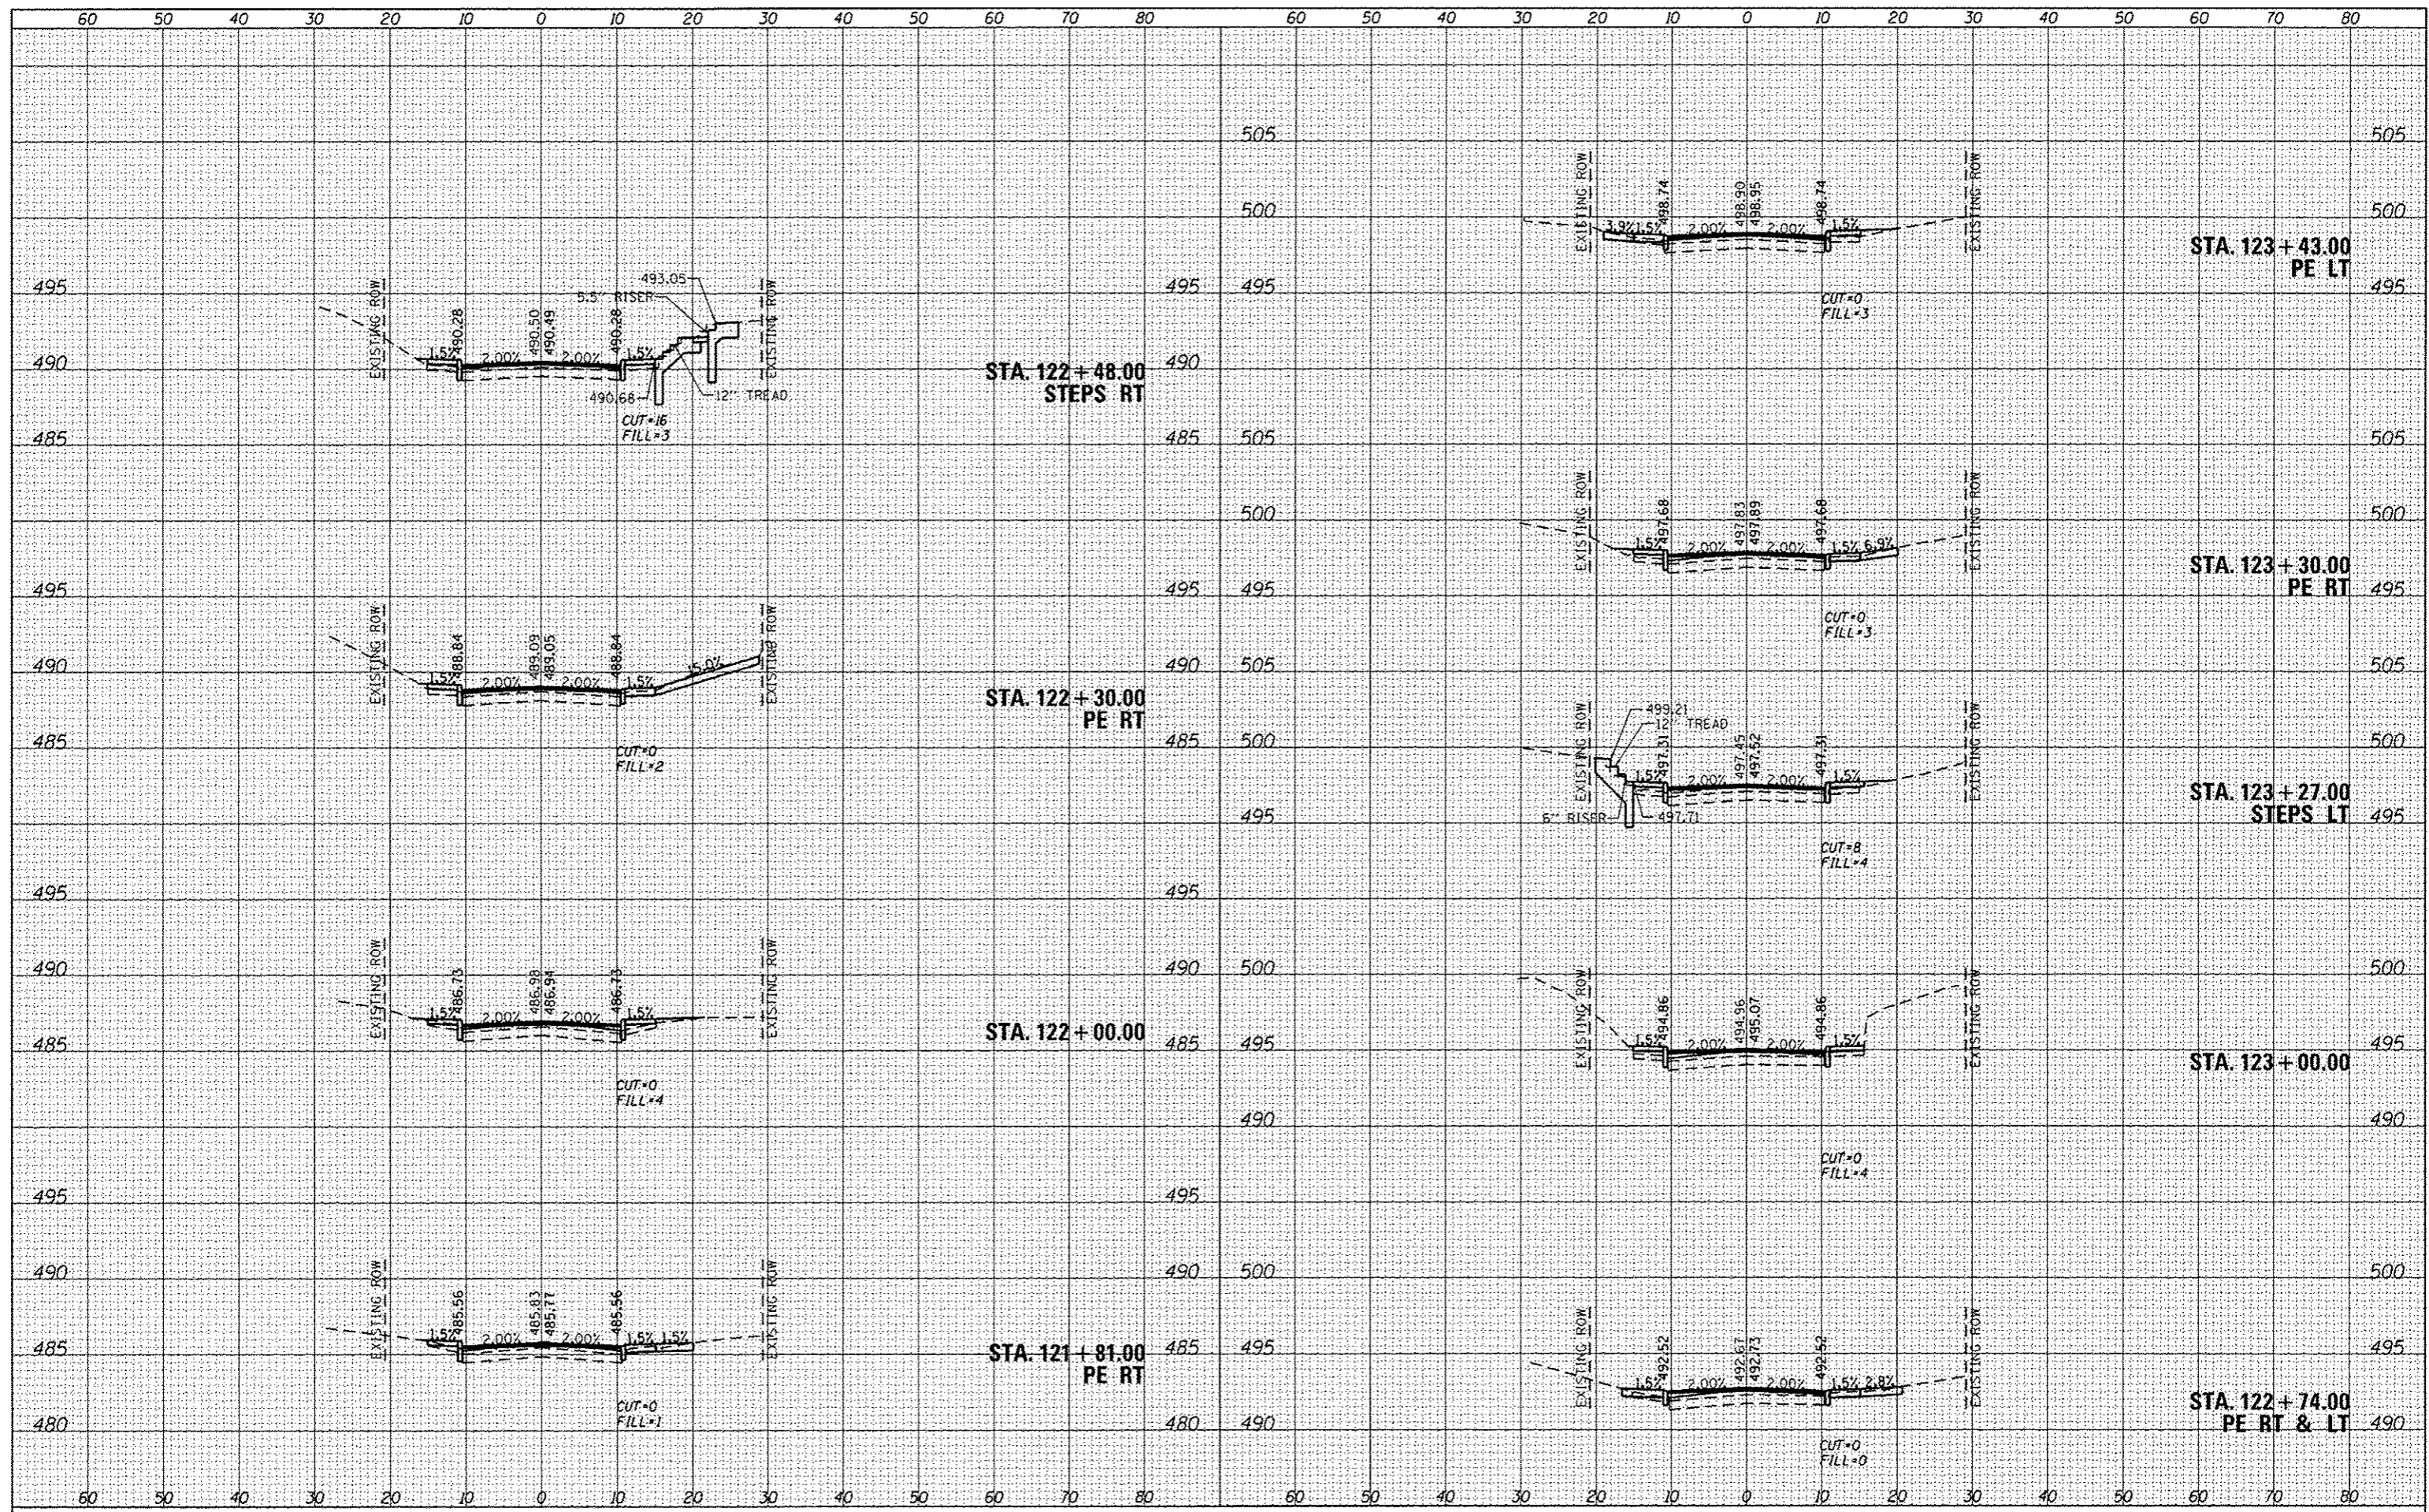

FILE NAME * 0811009-shr-vasec.dgn

USER NAME * brondan.ratermann
 PLOT TIME * 15:42:14 PM
 PLOT SCALE * 20.0000 / in.
 PLOT DATE * 2/3/2014

DESIGNED -
 DRAWN -
 CHECKED -
 DATE -

REVISED -
 REVISED -
 REVISED -
 REVISED -

STATE OF ILLINOIS
 DEPARTMENT OF TRANSPORTATION

CROSS SECTIONS
 SCALE: 1"=10'
 SHEET 8 OF 11 SHEETS
 STA. 121+81.00 TO STA. 123+43.00

F.A.U. RIE.	SECTION	COUNTY	TOTAL SHEETS	SHEET NO.
8887	11-00100-00-RS	MADISON	42	39
W UNION ST. RESURFACING		CONTRACT NO. 97553		
CITY OF EDWARDSVILLE ILLINOIS FED. AID PROJECT				