


DATE	
BY	
FINAL SURVEY	
REVISIONS	
NOTE BOOK	
AREAS CHECKED	

DATE	
BY	
ORIGINAL SURVEY	
REVISIONS	
NOTE BOOK	
AREAS CHECKED	

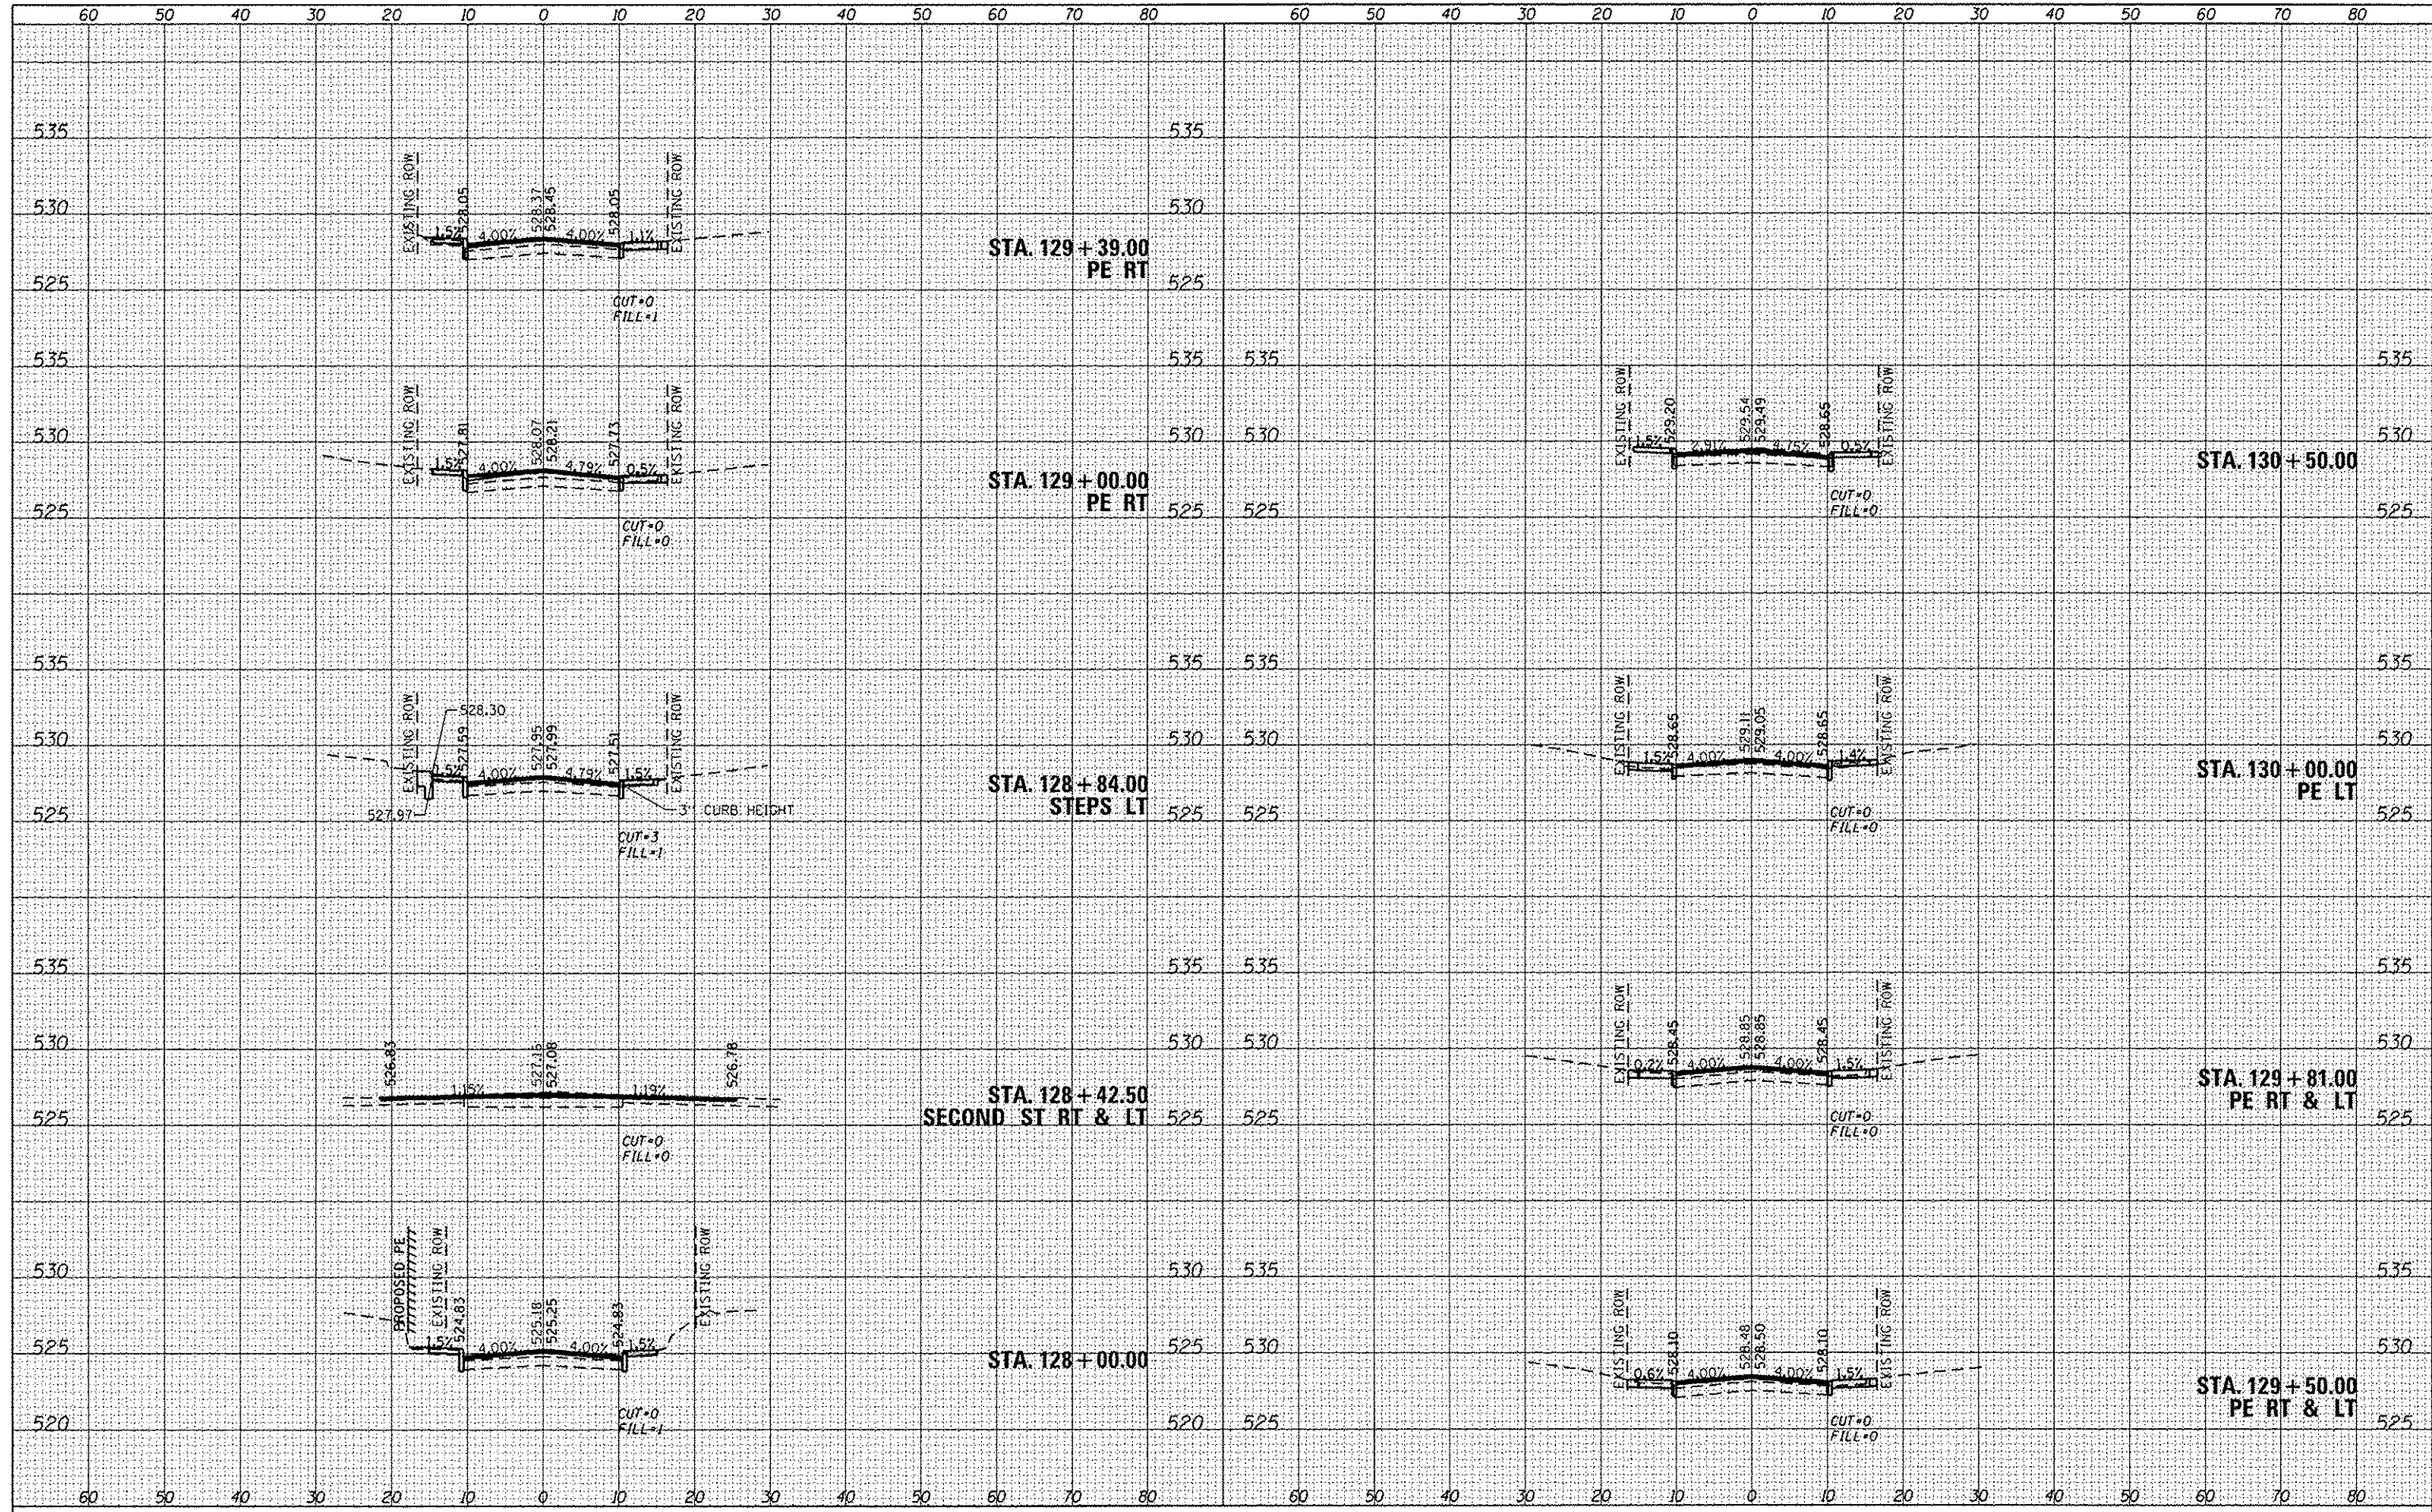

FILE NAME : 0811009-shr-xsec.dgn

USER NAME : brenden.ratormann
 PLOT TIME : 1:55:03 PM
 PLOT SCALE : 20.0000' / in.
 PLOT DATE : 2/3/2014

DESIGNED -
 DRAWN -
 CHECKED -
 DATE -

REVISED -
 REVISED -
 REVISED -
 REVISED -

STATE OF ILLINOIS
 DEPARTMENT OF TRANSPORTATION

CROSS SECTIONS

SCALE: 1"=10' SHEET 11 OF 11 SHEETS STA. 128+00.00 TO STA. 130+50.00

F.A.U. RTE.	SECTION	COUNTY	TOTAL SHEETS	SHEET NO.
8887	11-00100-00-R5	MADISON	42	42
W UNION ST. RESURFACING		CONTRACT NO. 97553		
CITY OF EDWARDSVILLE ILLINOIS FED. AID PROJECT				