



- CORPORATE OFFICE
4940 OLD COLLINSVILLE RD.
SWANSEA, ILLINOIS 62226
TEL (618) 624-4488
FAX (618) 624-6688
- WATERLOO OFFICE
113 SOUTH MAIN STREET
WATERLOO, ILLINOIS 62298
TEL (618) 939-5050
FAX (618) 939-3938
- EDWARDSVILLE OFFICE
600 COUNTRY CLUB VIEW, SUITE 1
EDWARDSVILLE, ILLINOIS 62025
TEL (618) 656-4040
FAX (618) 656-4343
- ST. LOUIS OFFICE
720 OLIVE ST., SUITE 200AA
ST. LOUIS, MISSOURI 63101
TEL (314) 241-6300
FAX (314) 241-2391
- ST. CHARLES OFFICE
400 N. 5TH STREET, SUITE 101
ST. CHARLES, MISSOURI 63301
TEL (636) 724-8300
FAX (636) 724-8304


PROFESSIONAL REGISTRATIONS	LICENSE NO.
ILLINOIS PROFESSIONAL DESIGN FIRM	184-01120
PROFESSIONAL ENGINEERING CORP.	02-03570
PROFESSIONAL STRUCTURAL ENGR. CORP.	81-020202
ILLINOIS PROF. LAND SURVEYING CORP.	048-000029
MISSOURI PROFESSIONAL ENGR. CORP.	MC 001528
MISSOURI LAND SURVEYING CORP.	MC 000348

SEAL

Signature: _____
Expiration Date: _____

STATEMENT OF RESPONSIBILITY
I hereby confirm that the document herein to be authorized by my seal is restricted to this sheet, and I hereby disclaim any responsibility for all other drawings, specifications, estimates, reports or other documents or treatments relating to or intended to be utilized for any other part of the architectural, engineering or survey project.


- LEGEND**
- ① EXISTING BITUMINOUS CONCRETE SURFACE COURSE, 2"
 - ② EXISTING BITUMINOUS CONCRETE BINDER COURSE, 1.5"
 - ③ EXISTING LEVELING BINDER, VARIOUS THICKNESS
 - ④ EXISTING BITUMINOUS CONCRETE BASE COURSE, 6"±
 - ⑤ EXISTING BITUMINOUS SHOULDER
 - ⑥ EXISTING AGGREGATE WEDGE

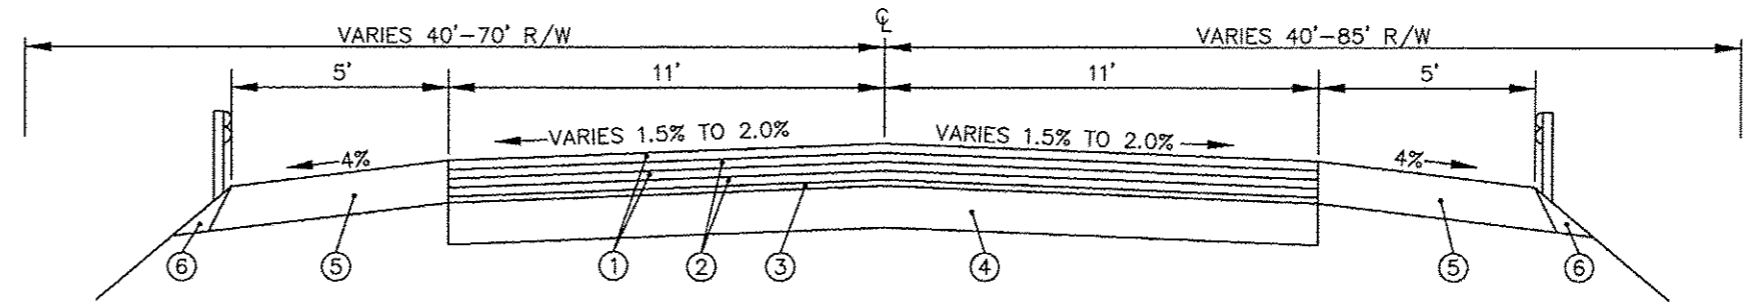

EXISTING TYPICAL SECTION

STA 102+16.68 TO STA 139+79.00
STA 148+21.00 TO STA 180+06.69


* EXISTING GUARDRAIL D.N.D. STA 102+16.68 TO STA 105+00.00

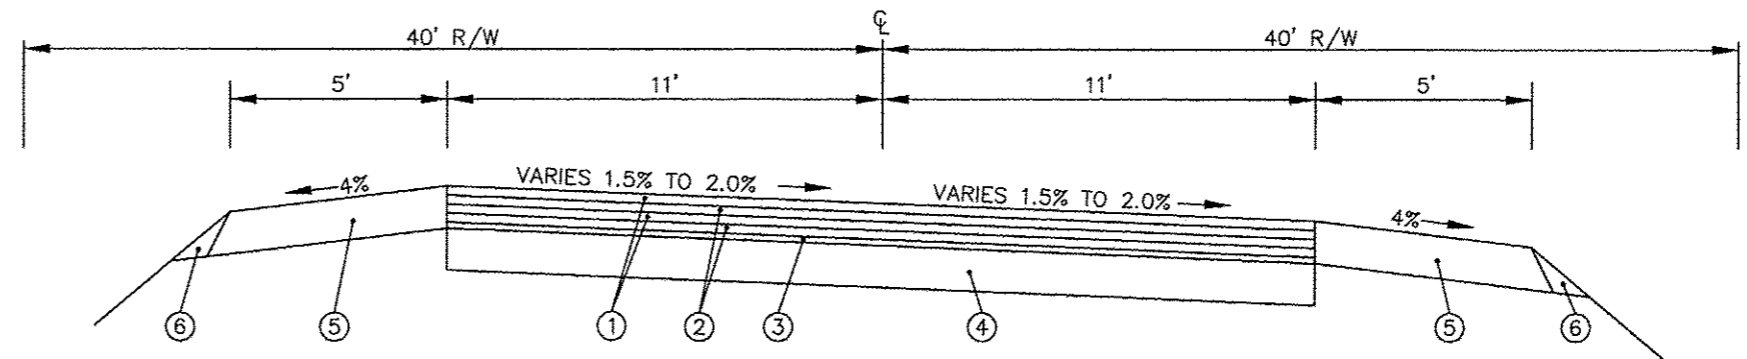

EXISTING TYPICAL SECTION

STA 139+79.00 TO STA 141+00.00
STA 147+00.00 TO STA 148+21.00

(LOCATION OF TRANSITIONS FOR SUPER ELEVATION)

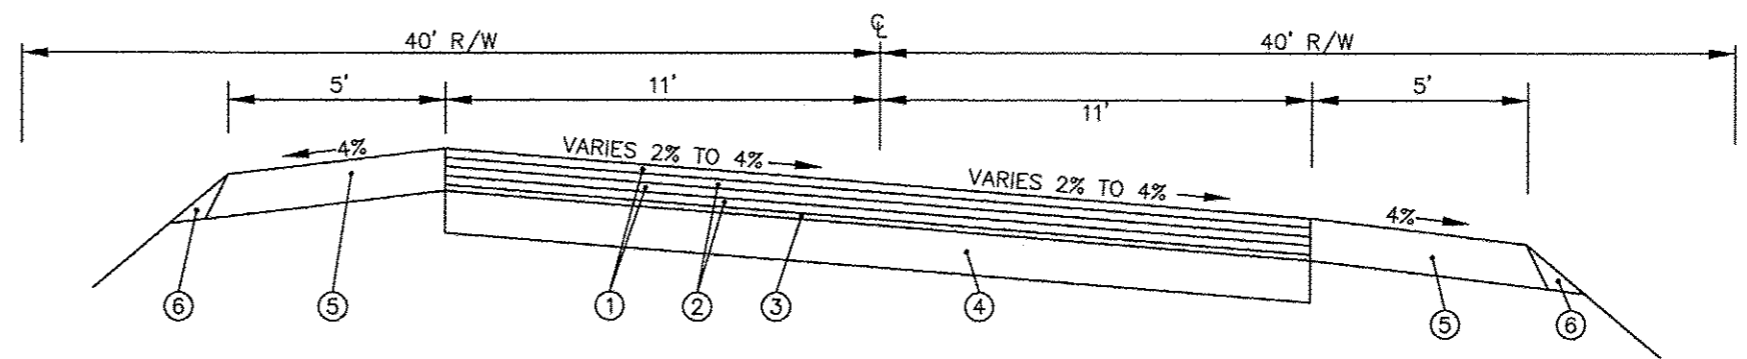

EXISTING TYPICAL SECTION

STA 141+00.00 TO STA 147+00.00

(LOCATION OF FULL SUPER ELEVATION)

EXISTING TYPICAL SECTIONS

GLEN CARBON ROAD RESURFACING PHASE III VILLAGE OF GLEN CARBON MADISON COUNTY, IL

REV.	DATE	DESCRIPTION
▲		
▲		
▲		

DRAWN BY:	PDH	SHEET
DESIGNED BY:	PDH	4
CHECKED BY:	M.B.C.	OF 9 SHEETS
APPROVED BY:	M.B.C.	
PROJECT NUMBER:	T19080125C	

- ISSUED FOR REVIEW
- ISSUED FOR BIDDING
- ISSUED FOR CONSTR.
- RECORD DRAWING