



- CORPORATE OFFICE
4940 OLD COLLINSVILLE RD.
SWANSEA, ILLINOIS 62226
TEL (618) 624-4488
FAX (618) 624-6688
- WATERLOO OFFICE
113 SOUTH MAIN STREET
WATERLOO, ILLINOIS 62298
TEL (618) 939-5050
FAX (618) 939-3938
- EDWARDSVILLE OFFICE
600 COUNTRY CLUB VIEW, SUITE 1
EDWARDSVILLE, ILLINOIS 62025
TEL (618) 656-4040
FAX (618) 656-4343
- ST. LOUIS OFFICE
720 OLIVE ST., SUITE 200AA
ST. LOUIS, MISSOURI 63101
TEL (314) 241-8300
FAX (314) 241-2391
- ST. CHARLES OFFICE
400 N. 5TH STREET, SUITE 101
ST. CHARLES, MISSOURI 63301
TEL (636) 724-8300
FAX (636) 724-8304


PROFESSIONAL REGISTRATIONS	LICENSE NO.
ILLINOIS PROFESSIONAL DESIGN FIRM	184-001220
PROFESSIONAL ENGINEERING CORP.	62-005570
PROFESSIONAL STRUCTURAL ENGR. CORP.	81-005002
ILLINOIS PROF. LAND SURVEYING CORP.	046-000029
MISSOURI PROFESSIONAL ENGR. CORP.	NC 001928
MISSOURI LAND SURVEYING CORP.	NC 000346

SEAL

Signature: _____
Signature Date: _____
Expiration Date: _____

STATEMENT OF RESPONSIBILITY
I hereby confirm that the document herein to be authorized by my seal is restricted to this sheet, and I hereby disclaim any responsibility for all other drawings, specifications, estimates, reports or other documents or instruments relating to or intended to be utilized for any other part of the architectural, engineering or survey project.


- LEGEND**
- ① EXISTING BITUMINOUS CONCRETE SURFACE COURSE, 2"
 - ② EXISTING BITUMINOUS CONCRETE BINDER COURSE, 1.5"
 - ③ EXISTING LEVELING BINDER, VARIOUS THICKNESS
 - ④ EXISTING BITUMINOUS CONCRETE BASE COURSE, 6"±
 - ⑤ EXISTING BITUMINOUS SHOULDER
 - ⑥ EXISTING AGGREGATE WEDGE
 - ⑦ PROPOSED HOT-MIX ASPHALT SURFACE COURSE, MIX 'D', N70, 1.5"
 - ⑧ PROPOSED AREA REFLECTIVE CRACK CONTROL TREATMENT
 - ⑨ PROPOSED HOT-MIX ASPHALT SURFACE REMOVAL, 1.5"
 - ⑩ PROPOSED HOT-MIX ASPHALT SHOULDERS, 1.5"

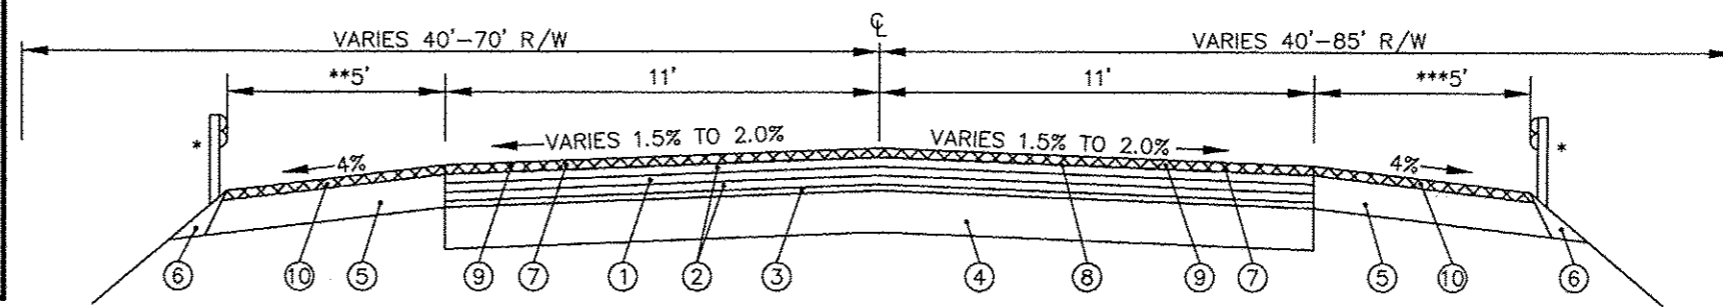

PROPOSED TYPICAL SECTION

STA 102+16.68 TO STA 139+76.00
STA 148+21.00 TO STA 180+06.69


*EXISTING GUARDRAIL D.N.D. STA 102+16.68 TO 105+03.97
**WIDTH VARIES 2.5'-5' STA 102+16.68 TO STA 105+03.97 LT
***WIDTH VARIES 2.5'-5' STA 102+16.68 TO STA 104+02.40 RT
(EXISTING DRIVING LANES AND SHOULDERS TO BE MILLED AT 1.5" DEPTH)

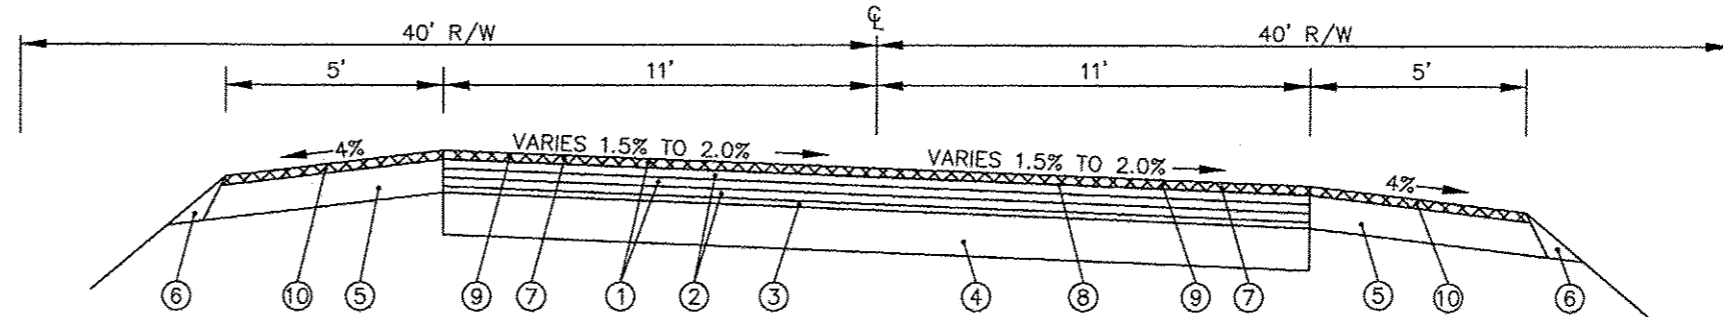

PROPOSED TYPICAL SECTION

STA 139+76.00 TO STA 141+00.00
STA 147+00.00 TO STA 148+21.00

(LOCATION OF TRANSITIONS FOR SUPER ELEVATION)
(EXISTING DRIVING LANES AND SHOULDERS TO BE MILLED AT 1.5" DEPTH)

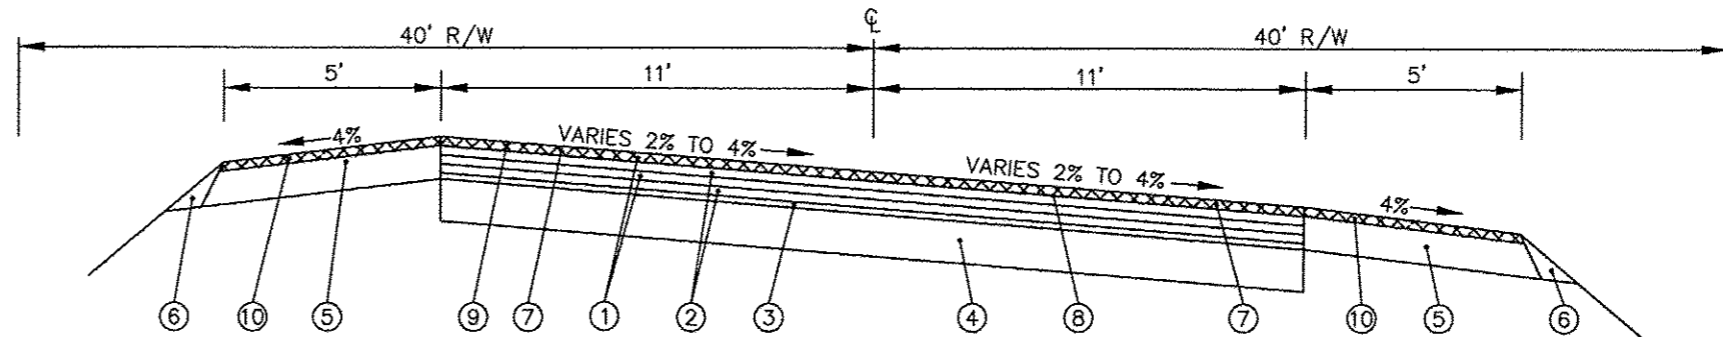

PROPOSED TYPICAL SECTION

STA 141+00.00 TO STA 147+00.00
(LOCATION OF FULL SUPER ELEVATION)

PROPOSED TYPICAL SECTIONS

**GLEN CARBON ROAD
RESURFACING PHASE III
VILLAGE OF GLEN CARBON
MADISON COUNTY, IL**

REV.	DATE	DESCRIPTION
△		
△		
△		

DRAWN BY: PDH	SHEET
DESIGNED BY: PDH	5
CHECKED BY: MJK	OF 9 SHEETS
APPROVED BY: MJK	
PROJECT NUMBER: T19080125C	
<input checked="" type="checkbox"/> ISSUED FOR REVIEW	<input type="checkbox"/> ISSUED FOR BIDDING
<input type="checkbox"/> ISSUED FOR CONSTR.	<input type="checkbox"/> RECORD DRAWING