



SCALE 1"=200'

ROUTE	SECTION	COUNTY	TOTAL SHEETS	SHEET NO.
FAS 1881	10-00179-00-RS	FRANKLIN	8	5

CONTRACT No.: 99512

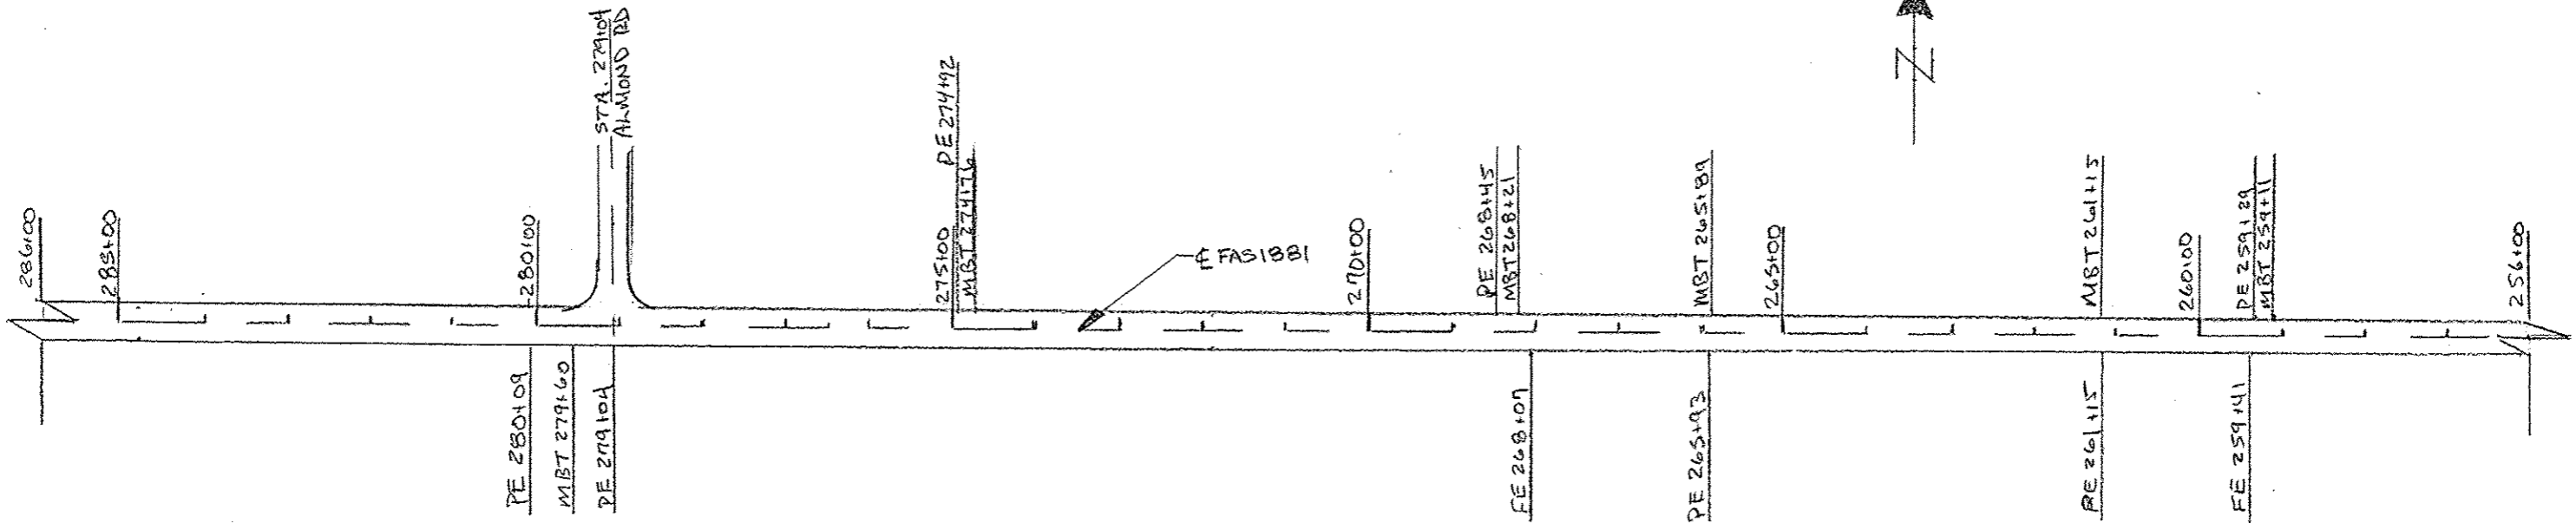

SCALE 1"=200'

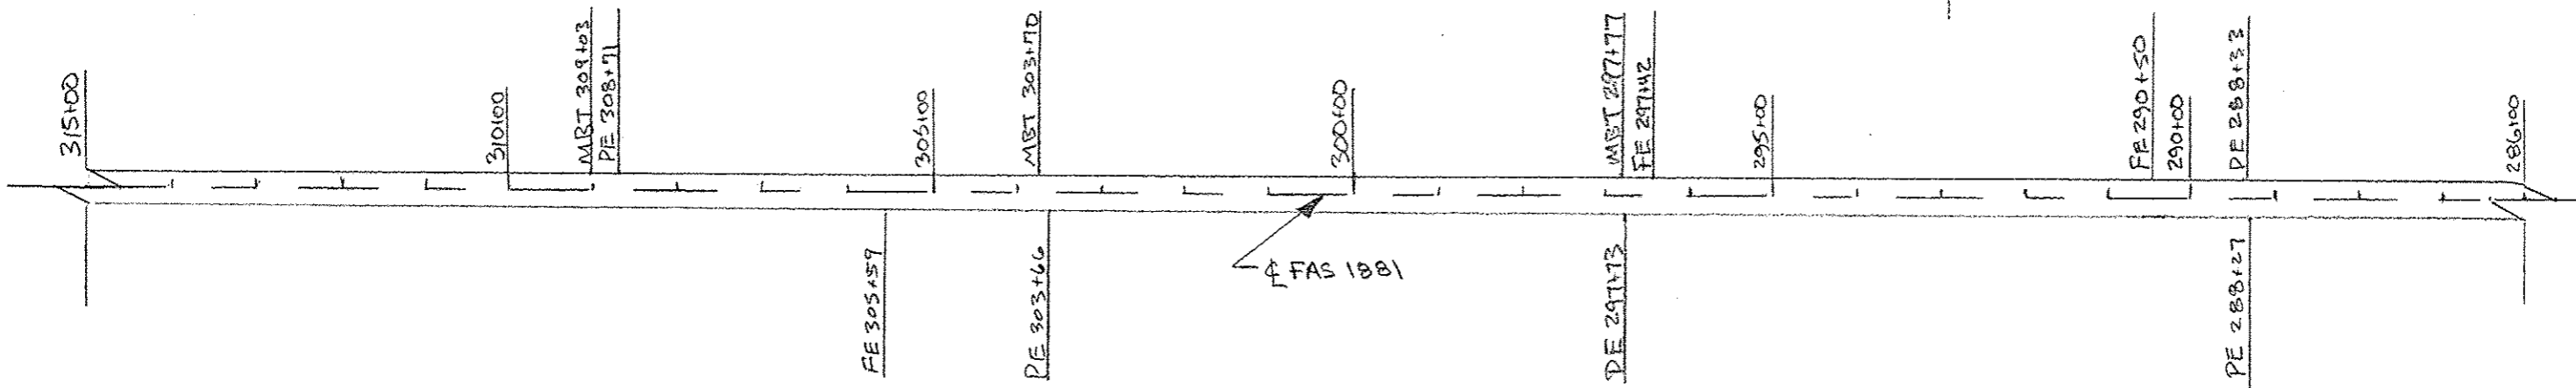

PLAN  
STATION 256+00 TO 315+00