
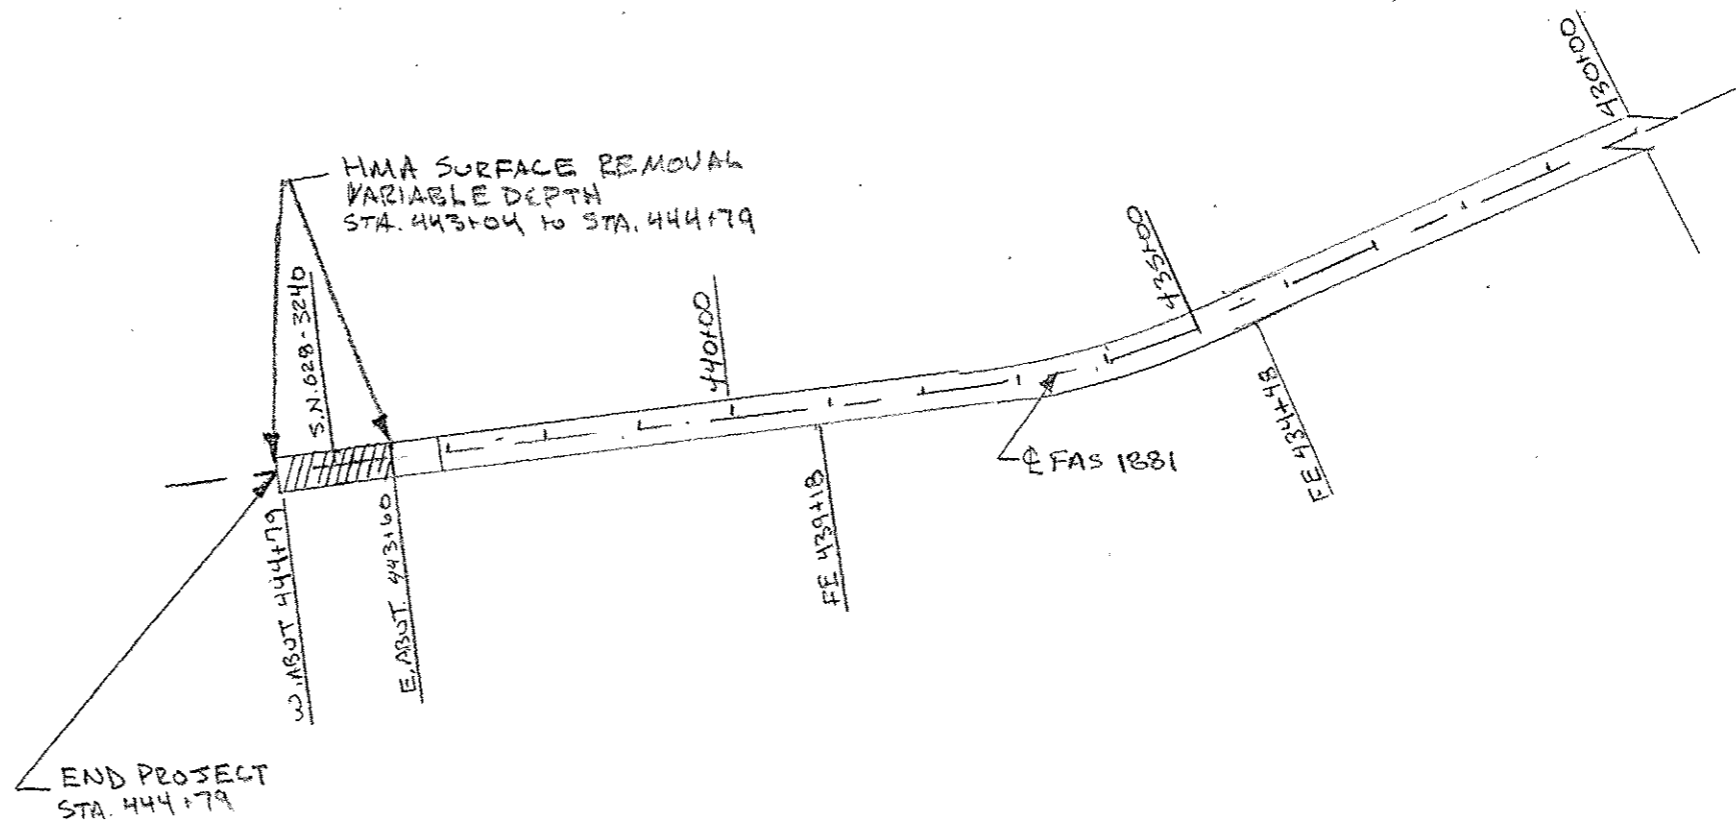


SCALE 1"=200'

ROUTE	SECTION	COUNTY	TOTAL SHEETS	SHEET NO.
FAS 1881	10-00179-00-RS	FRANKLIN	8	8
CONTRACT No.: 99512				

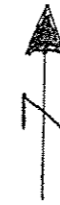

PLAN
STATION 430+00 TO 444+79