


ROUTE	SECTION	COUNTY	TOTAL SHEETS	SHEET NO.
CH 1	10-00087-00-BR	MASSAC	11	11
PROJECT NO. BROS-127(21)			CONTRACT NO. 99518	

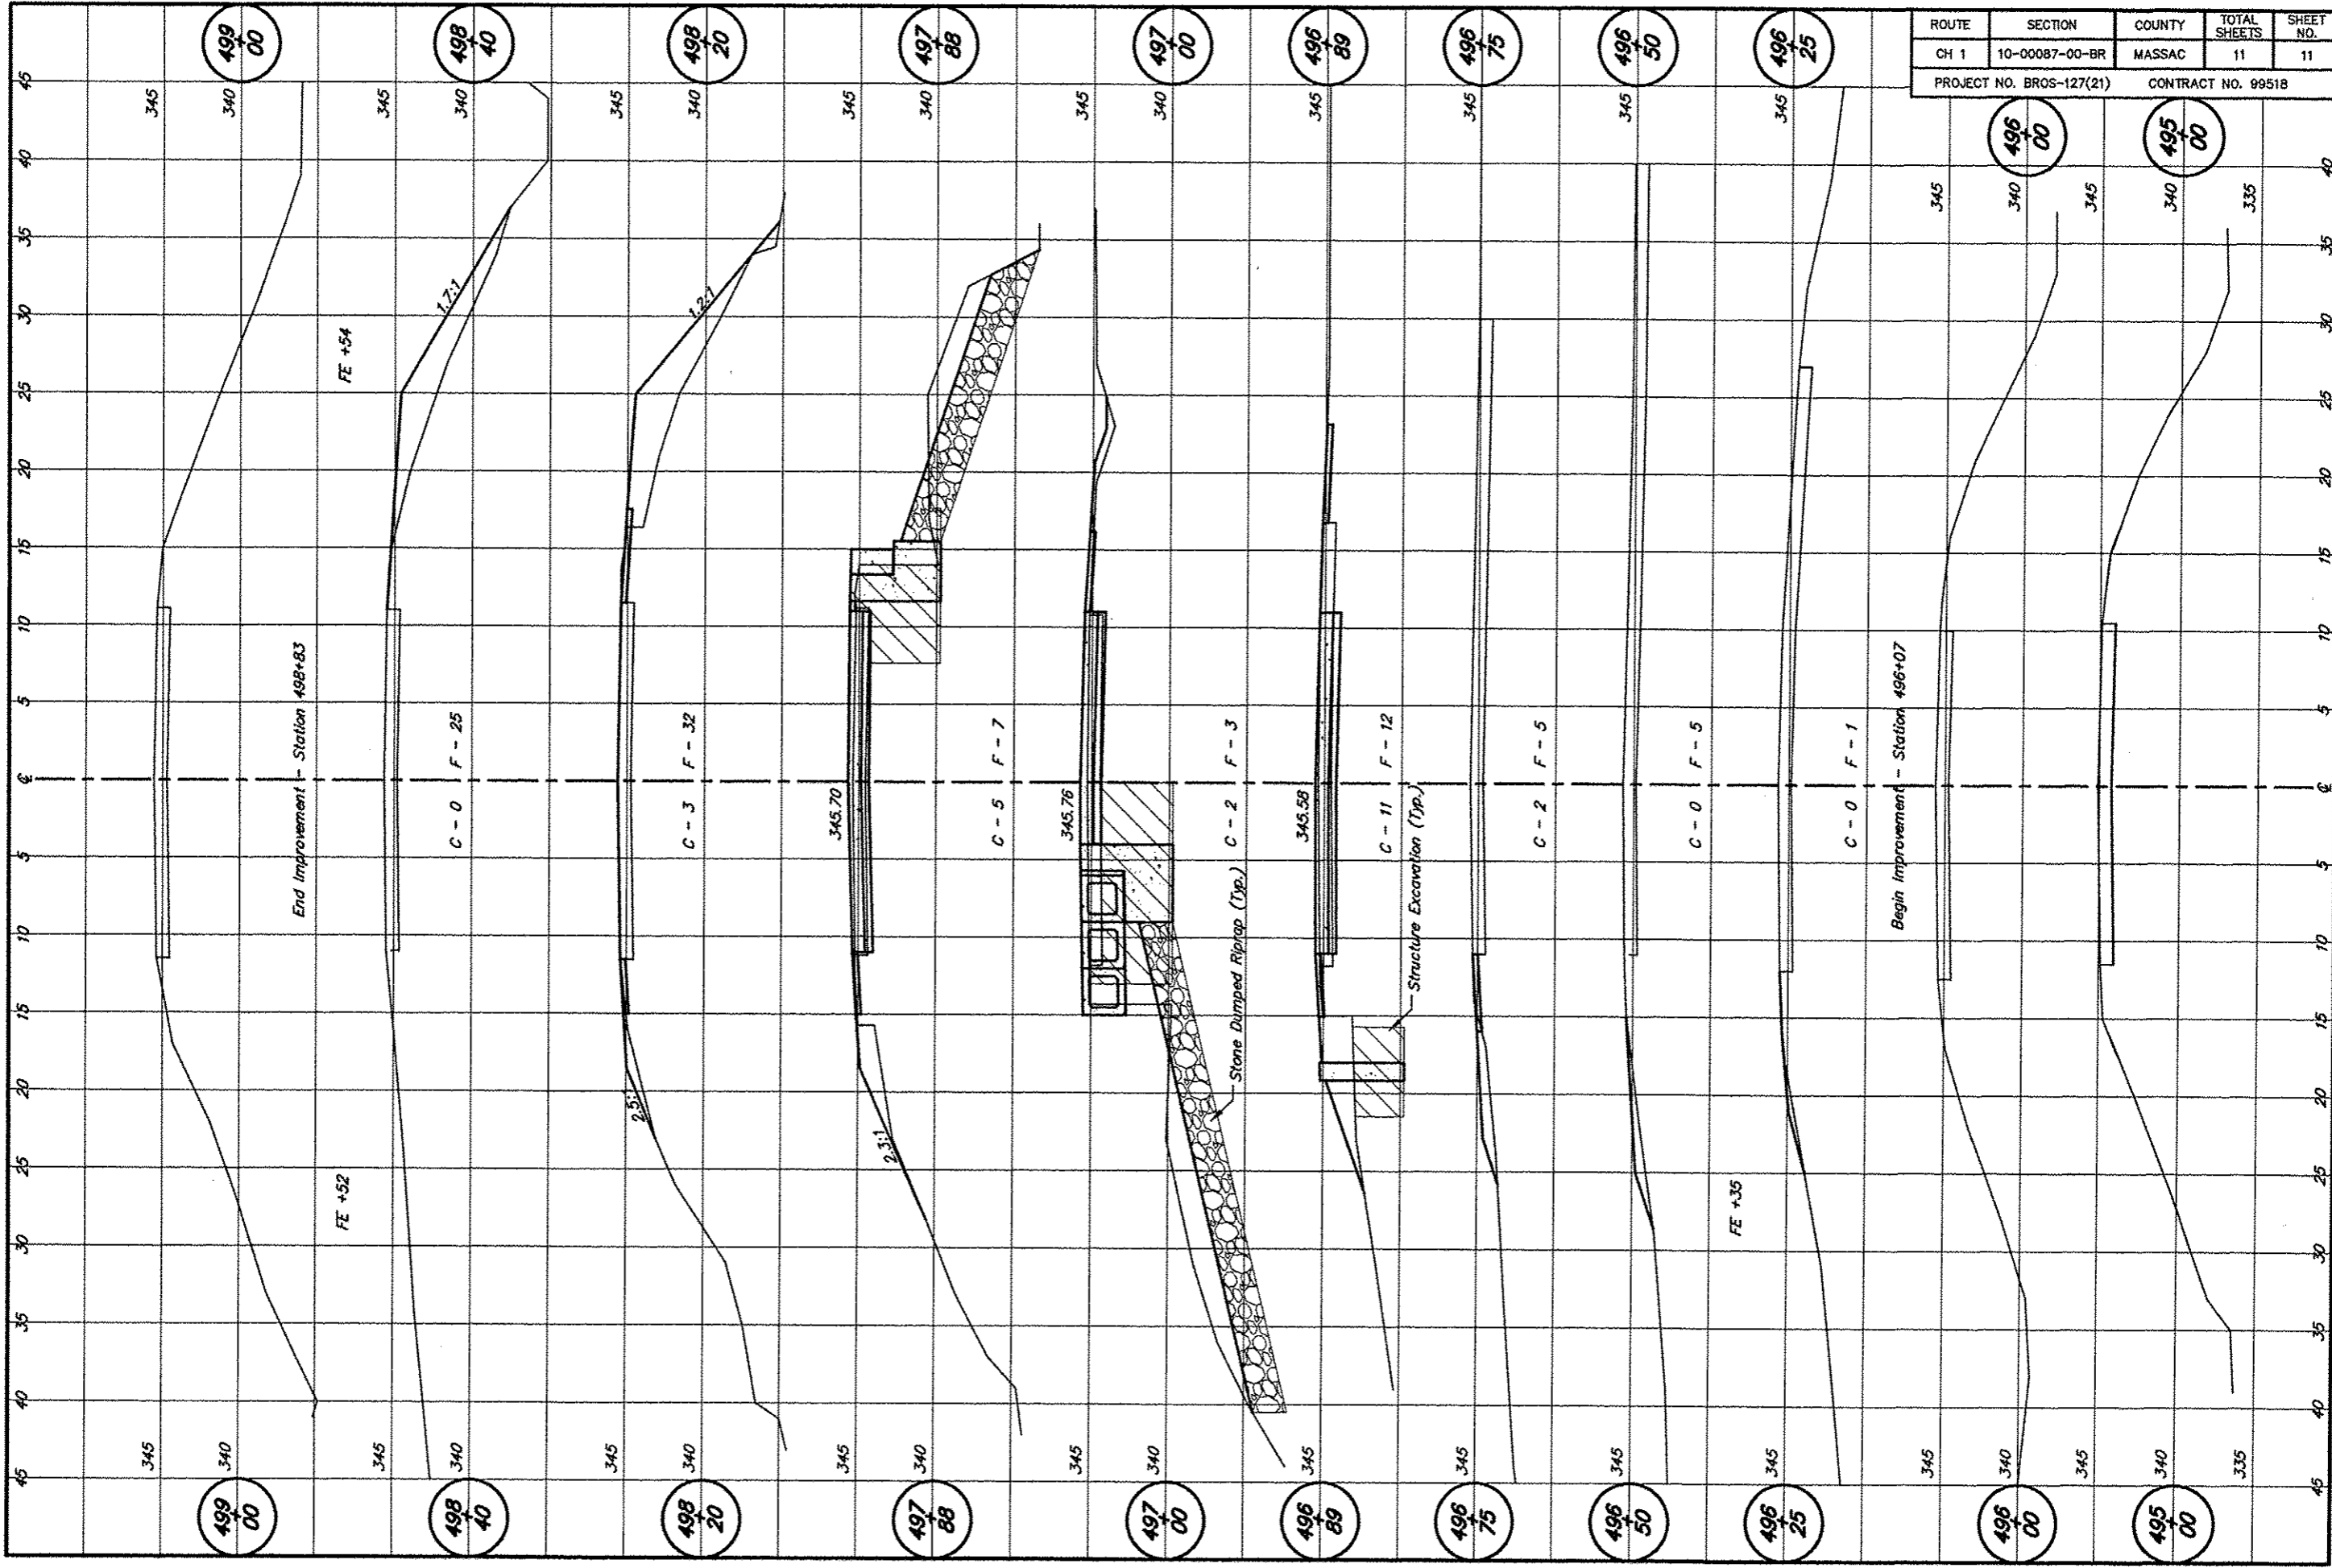

499  
00

498  
40

498  
20

497  
88

497  
00

496  
89

496  
75

496  
50

496  
25

496  
00

495  
00

499  
00

498  
40

498  
20

497  
88

497  
00

496  
89

496  
75

496  
50

496  
25

496  
00

495  
00