



TYPICAL SECTION "A-A"
NOT TO SCALE

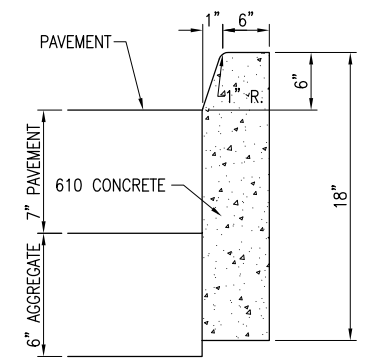


BARRIER CURB DETAIL
NOT TO SCALE

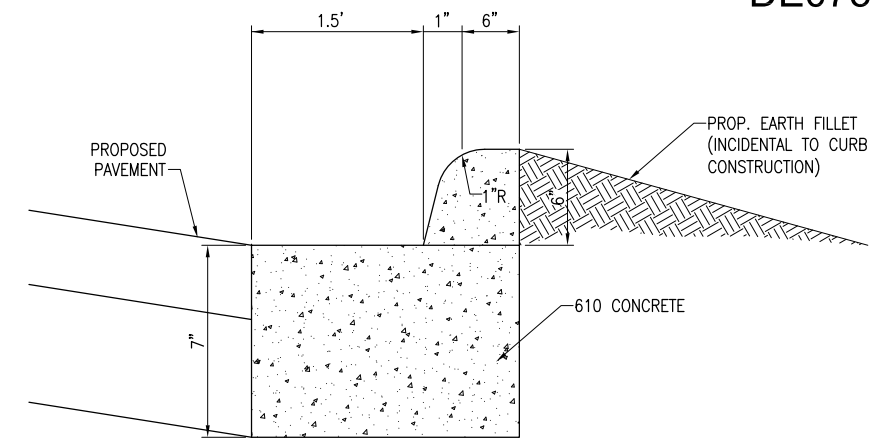


CURB AND GUTTER REMOVAL AND REPLACEMENT DETAIL
NOT TO SCALE

NOTE: AT LOCATIONS WHERE STD CONC CURB AND GUTTER IS SHOWN ON THE PLANS, THE CURB AND GUTTER SHALL BE TYPE "B-6.18" BARRIER CURB IN CONFORMANCE WITH IDOT STANDARD DRAWING 606001 AND SECTION 606 OF THE IDOT STANDARD SPECIFICATIONS FOR ROAD AND BRIDGE CONSTRUCTION ADOPTED JANUARY 1, 2012. CONSTRUCTION OF THE CURB AND GUTTER WILL BE PAID FOR UNDER ITEM AR754924.

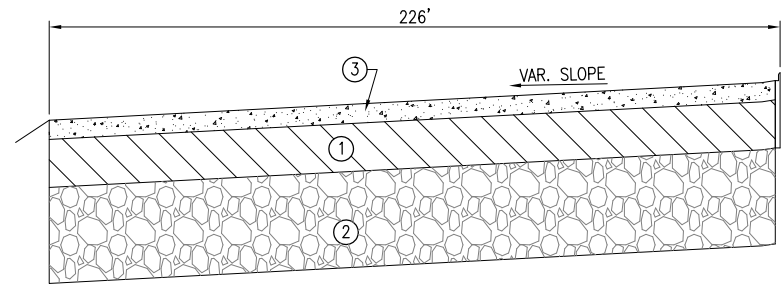

TYPICAL SECTION "B-B"
NOT TO SCALE

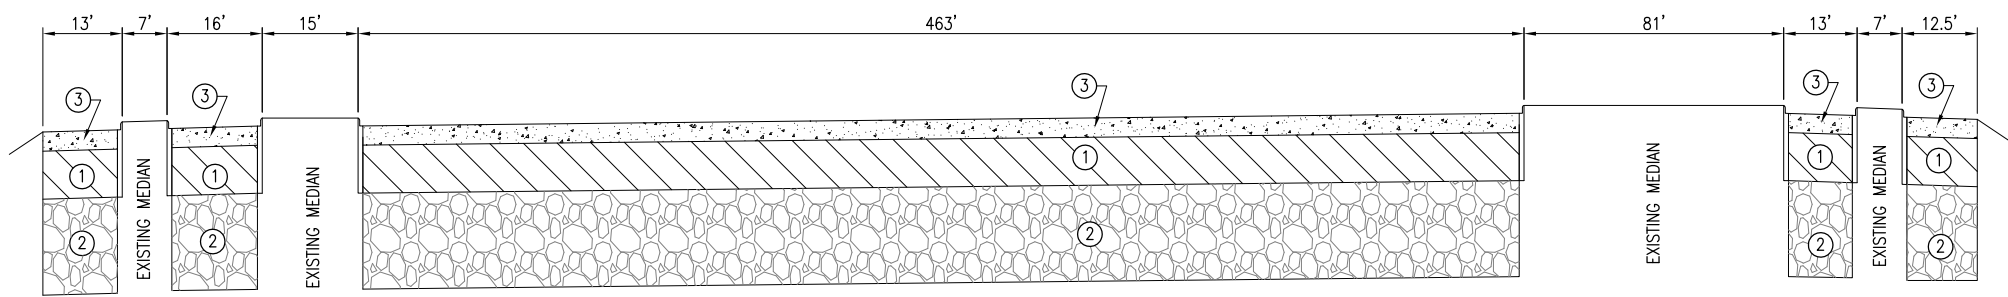

TYPICAL SECTION "C-C"
NOT TO SCALE

LEGEND FOR TYPICAL SECTIONS "A-A", "B-B", & "C-C"

- EXISTING BITUMINOUS SURFACE COURSE (7" DEPTH)
- EXISTING AGGREGATE BASE COURSE (6" DEPTH)
- PROPOSED BITUMINOUS MILLING (3" DEPTH) AND PROPOSED PCC OVERLAY (3" DEPTH)

MAR 14, 2014 12:23 PM ST0201547
pw:\gpr-sw2006\hanson\documents\Projects\13000131\13000131.dwg\Report\Report\13000131.dwg

REVISION	DATE

DECATUR AIRPORT
DECATUR, ILLINOIS

Hanson Proj. No. 13A0013	
Filename C-521-TYP.dwg	
Scale NOT TO SCALE	
Date 02/28/14	
LAYOUT BSS 01/07/14	
DRAWN BSS 01/07/14	
REVIEWED JDW 02/18/14	

HANSON
Professional Services Inc. 2014
1525 South Sixth Street
Springfield, Illinois 62703-2886
Ph: (217) 788-2450 Fax: (217) 788-2503
www.hanson-inc.com
Offices Nationwide

REHABILITATE TERMINAL AUTO PARKING LOT
TYPICAL SECTIONS AND DETAILS