
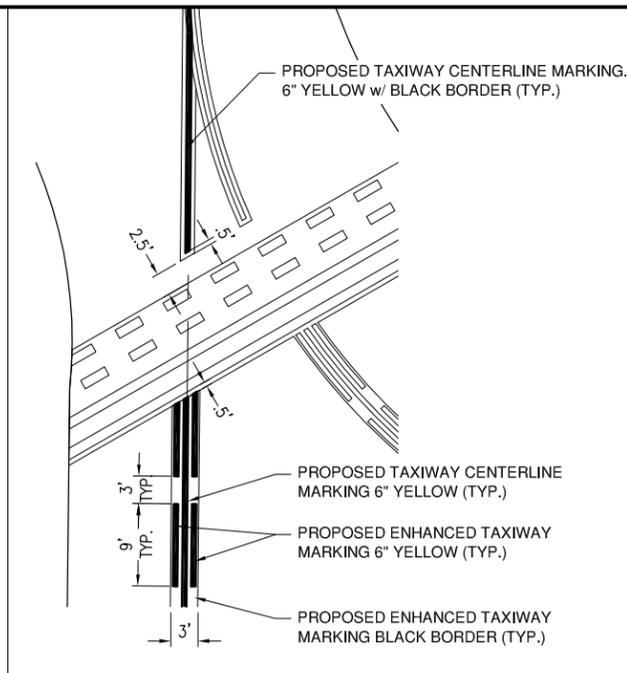


**SOUTHERN ILLINOIS
AIRPORT**

**MURPHYSBORO /
CARBONDALE,
ILLINOIS**

WATERBORNE PAINT MARKINGS	
YELLOW PAINT TAXIWAY CENTER LINES 6" x 832' x	416 S.F.
BLACK BORDER	670 S.F.
TOTAL WATERBORNE PAINT = 1,086 S.F.	


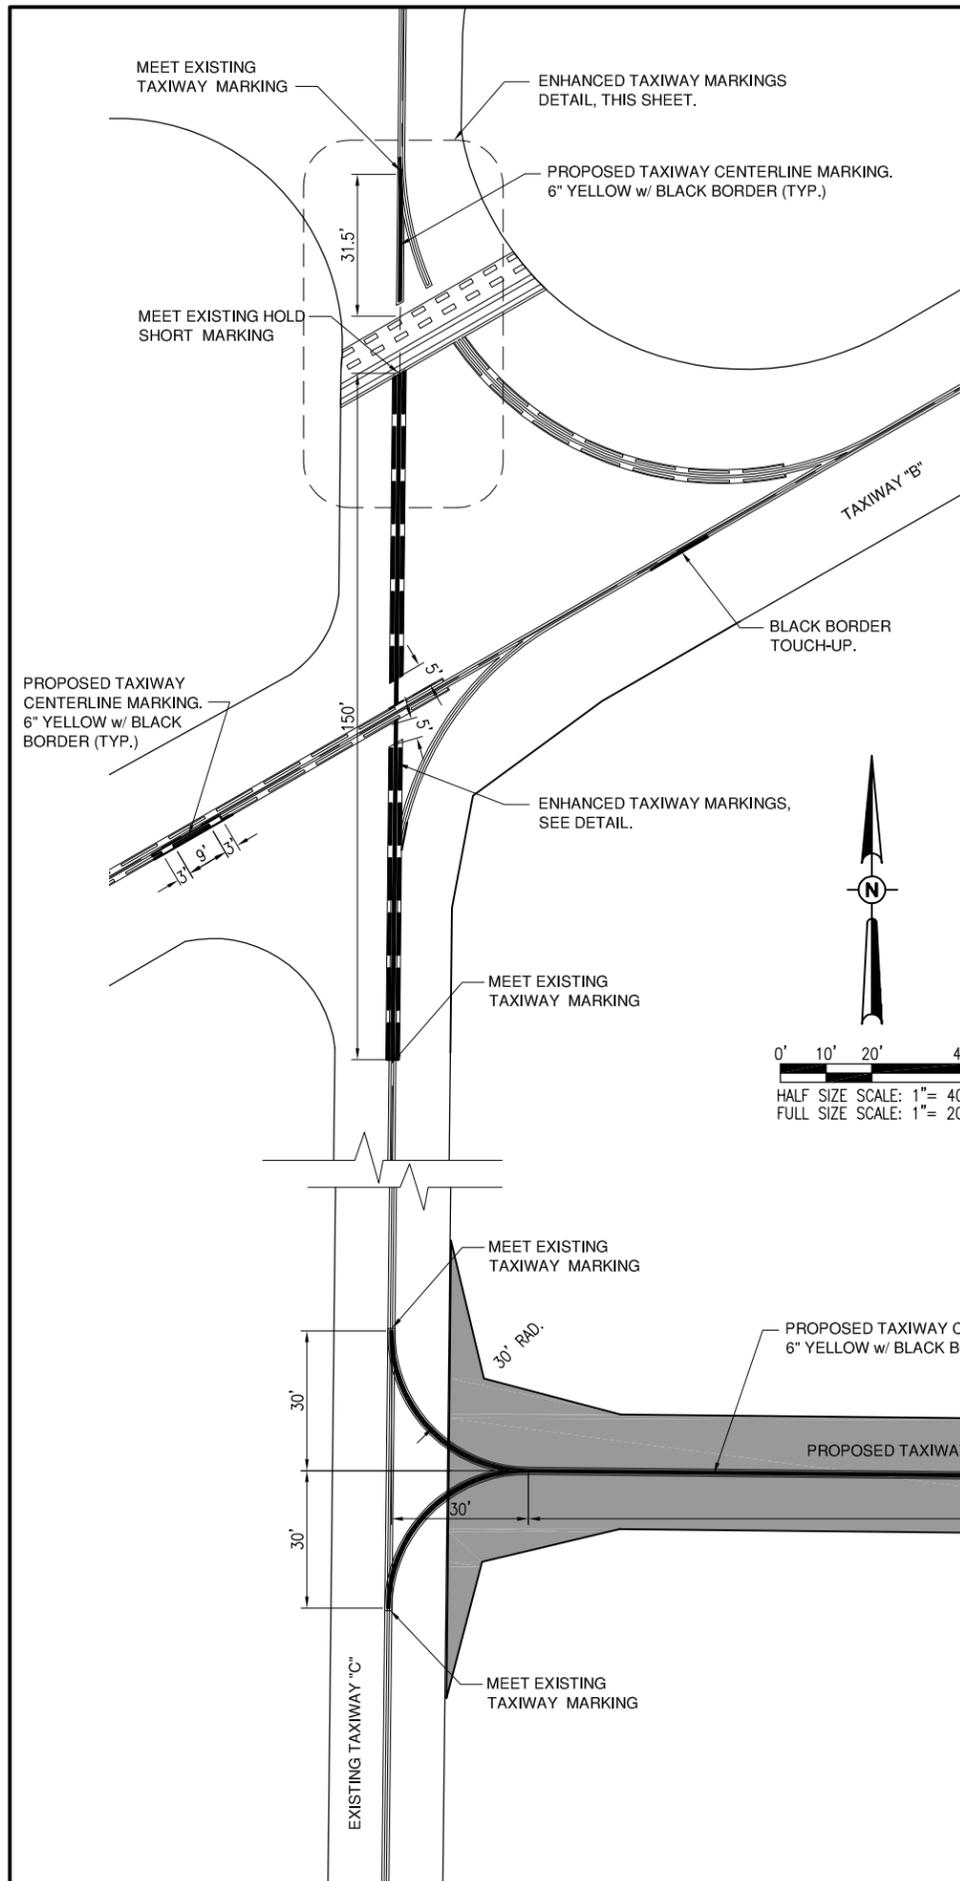


ENHANCED TAXIWAY MARKINGS DETAIL

HALF SIZE SCALE: 1" = 20'
FULL SIZE SCALE: 1" = 10'

NOTE:

- GLASS SPHERES REQUIRED FOR ALL YELLOW MARKINGS.
- 6" BLACK BORDER SHALL BE PLACED FOR ALL YELLOW MARKINGS.
- CONTRACTOR SHALL PREPARE SURFACE OF EXISTING MARKINGS TO BE REMARKED IN ACCORDANCE WITH THE WATERBORNE MANUFACTURER'S RECOMMENDATIONS. COST OF PREPARING EXISTING SURFACES FOR NEW APPLICATION SHALL BE INCIDENTAL TO MARKING.

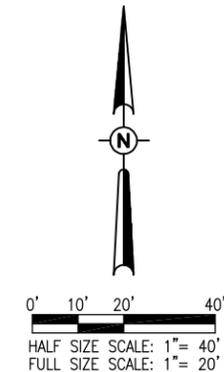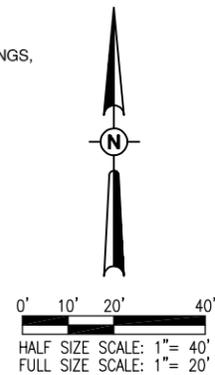

REMOVE TAXIWAY D

IDA No: MDH-4304

Contract No:

SBG No: SBG-TBD

NO.	DATE	DESCRIPTION		
		LAY	DWN	REV

ISSUE: MARCH 07, 2014
PROJECT NO: 13A0083D
CAD FILE: C-1006-MRK.DWG
LAYOUT BY: JSL 02/24/2012
DRAWN BY: CWS 02/24/2012
REVIEWED BY: JSL 03/05/2014

© Copyright Hanson Professional Services Inc. 2014
SHEET TITLE

**PROPOSED
MARKING PLAN**

MAR 05, 2014 12:57 PM SCHUB01446
px:\lsp\svr\306.hanson.com\Hanson Projects\Documents\13\jobs\13A0083D\CAD\Airport\Sheet\C-1006-MRK