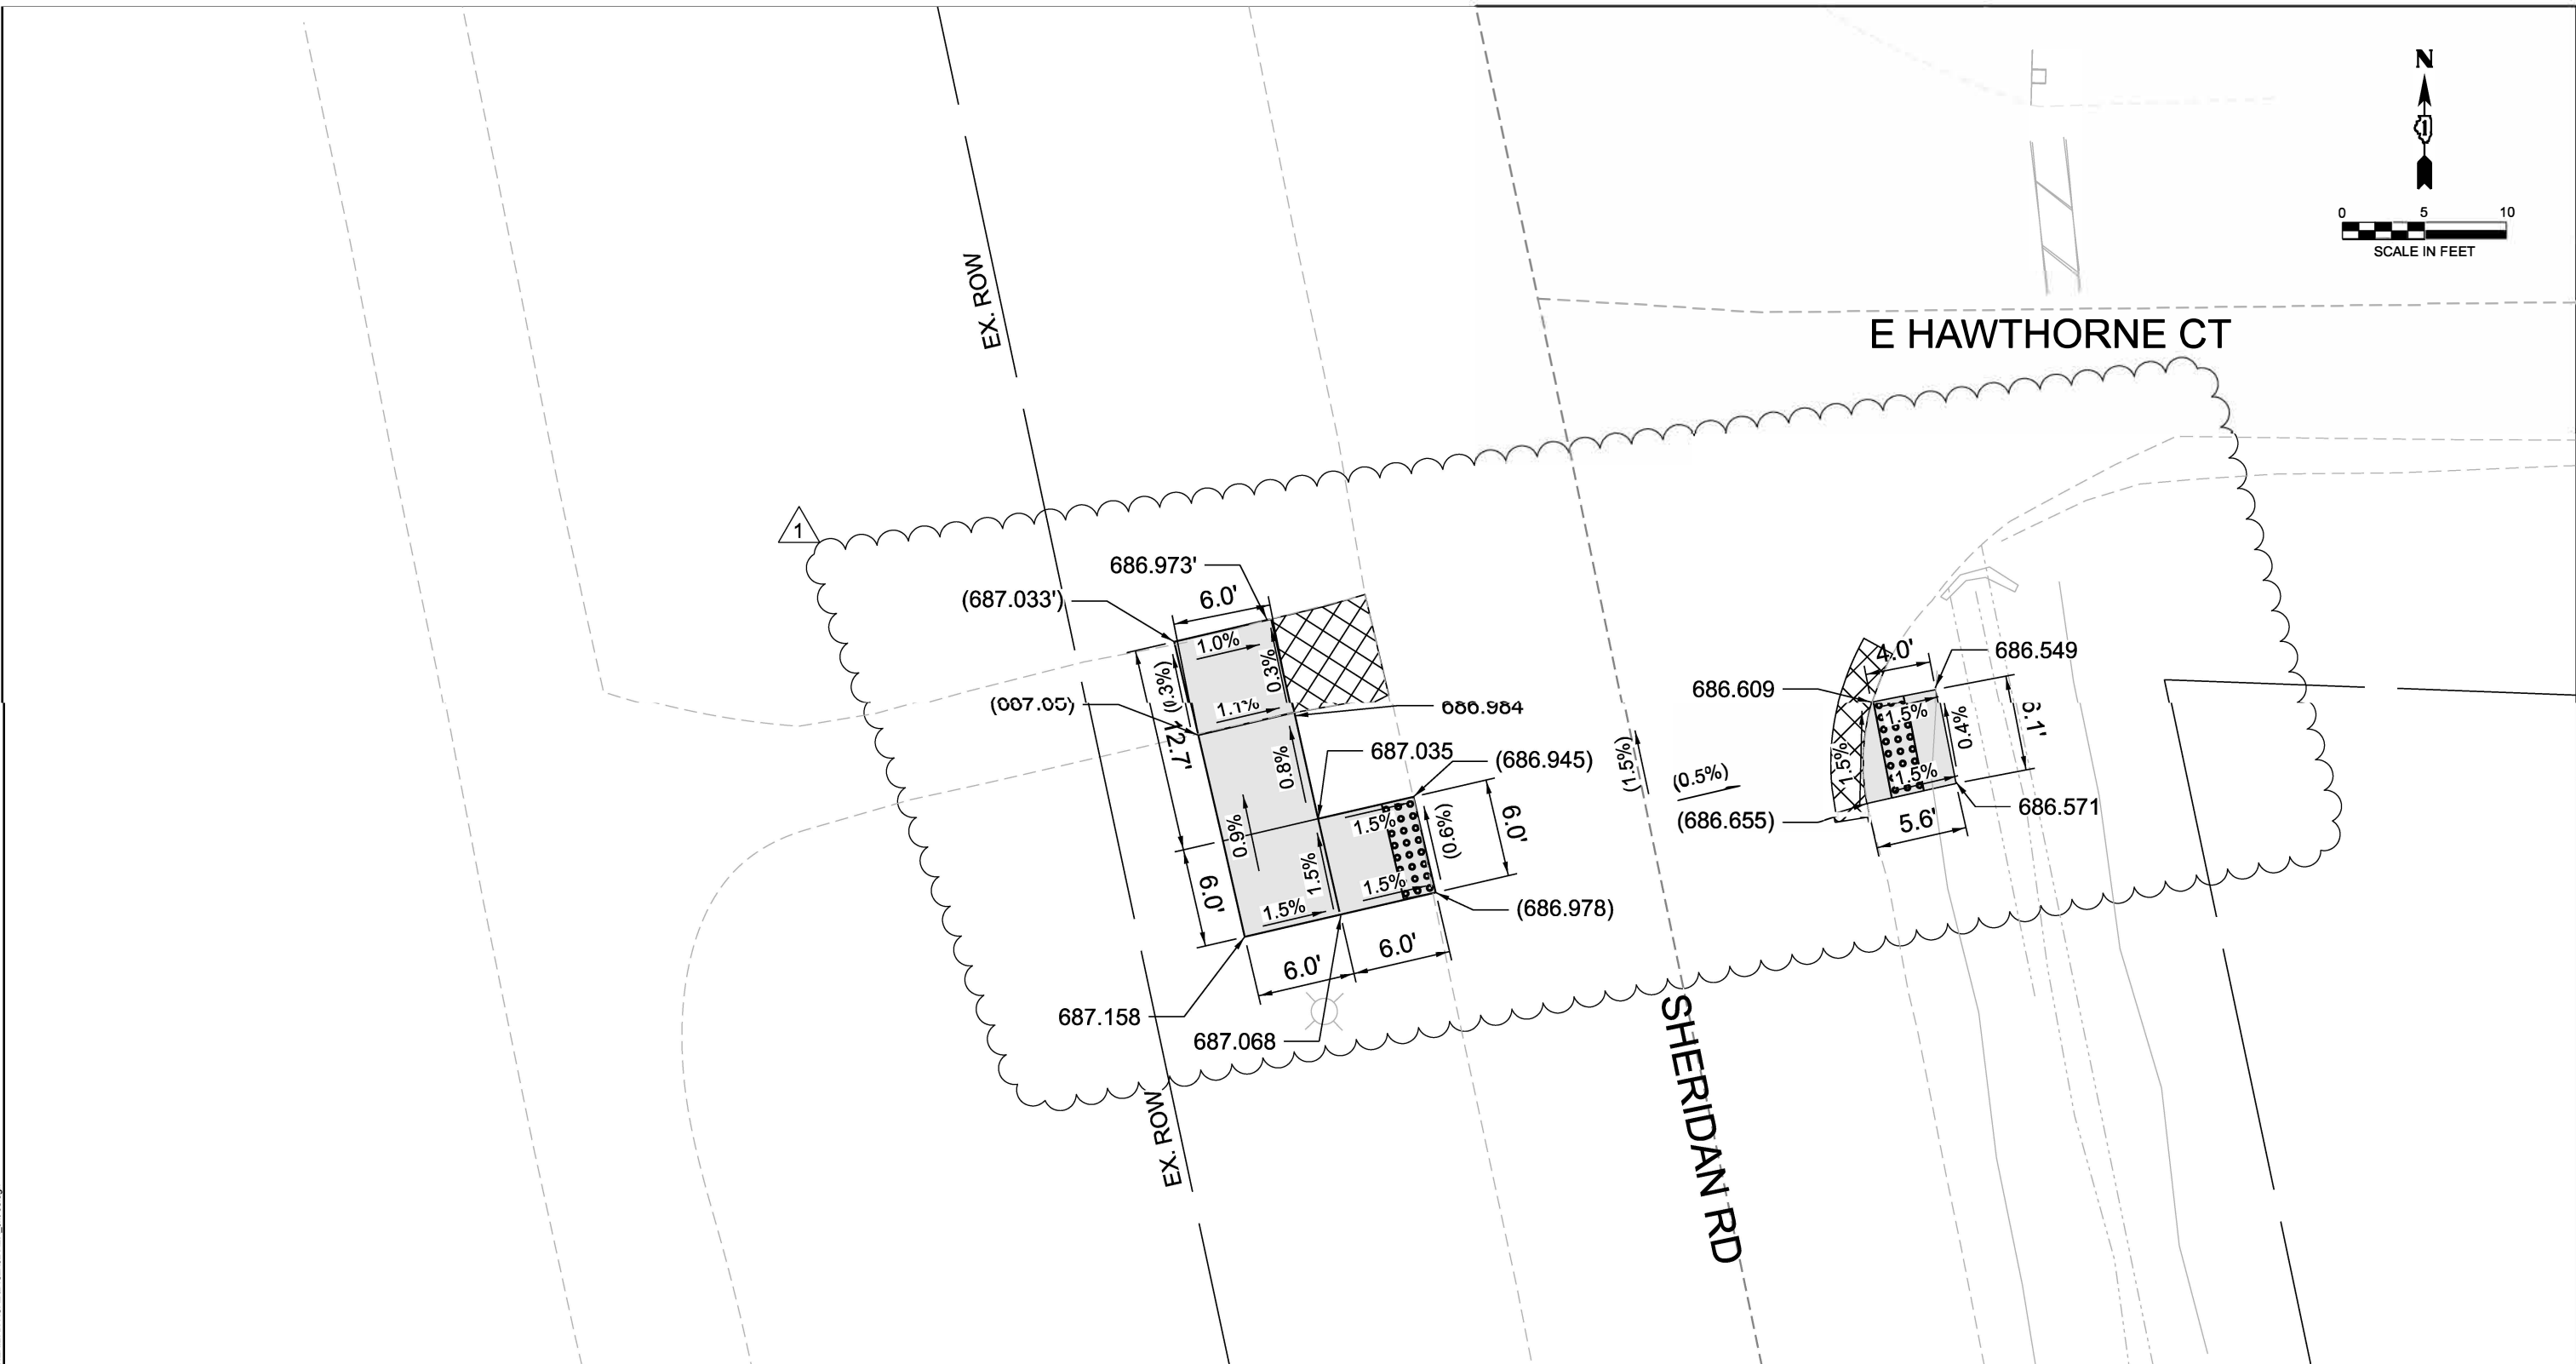
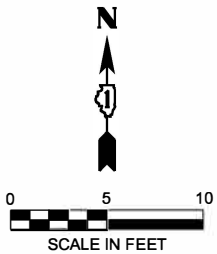




REFERENCE BENCHMARK #2108, ELEV. 685.79'
LOCATION: SW CORNER OF SHERIDAN RD AT E HAWTHORNE CT
BENCHMARK: SQUARE, HEAD WALL, N WEST CORNER (PIPE)

1 REVISED SHEET 4/10/2025

LEGEND

- | | | | | | |
|--|--|--|--|----------|--------------------------------|
| | PROPOSED DETECTABLE WARNINGS | | PROPOSED PCC SIDEWALK | (XXX.XX) | EXISTING ELEVATION (MATCH EX.) |
| | DEPRESSED CURB AND GUTTER | | PROPOSED COMBINATION CONCRETE CURB & GUTTER OR CURB TYPE B | XXX.XX | PROPOSED ELEVATION |
| | SURFACE CORRECTION FOR PAVEMENT/ GUTTER SLOPE ADJUSTMENT | | SIDE CURB | (X.X%) | EXISTING SLOPE |
| | REMOVE AND REINSTALL BRICK PAVER | | EXISTING LENGTH | X.X% | PROPOSED SLOPE |
| | SIDEWALK REMOVAL | | PROPOSED LENGTH | | |
| | REPLACE WITH TOPSOIL & SOD SEEDING, CLASS 2A | | | | |

OSEH inc.

401 S CARLTON AVE
SUITE 201
WHEATON, IL 60187
WWW.OSEHINC.COM

USER NAME	-	CCheng	DESIGNED	-	CC	REVISED	1	04/08/2025
DRAWN	-	AJD	CHECKED	-	MM	REVIS	-	
PLOT SCALE	-	10.0000" / in.	DATE	-	4/8/2025	REVIS	-	
PLOT DATE	-	4/8/2025						

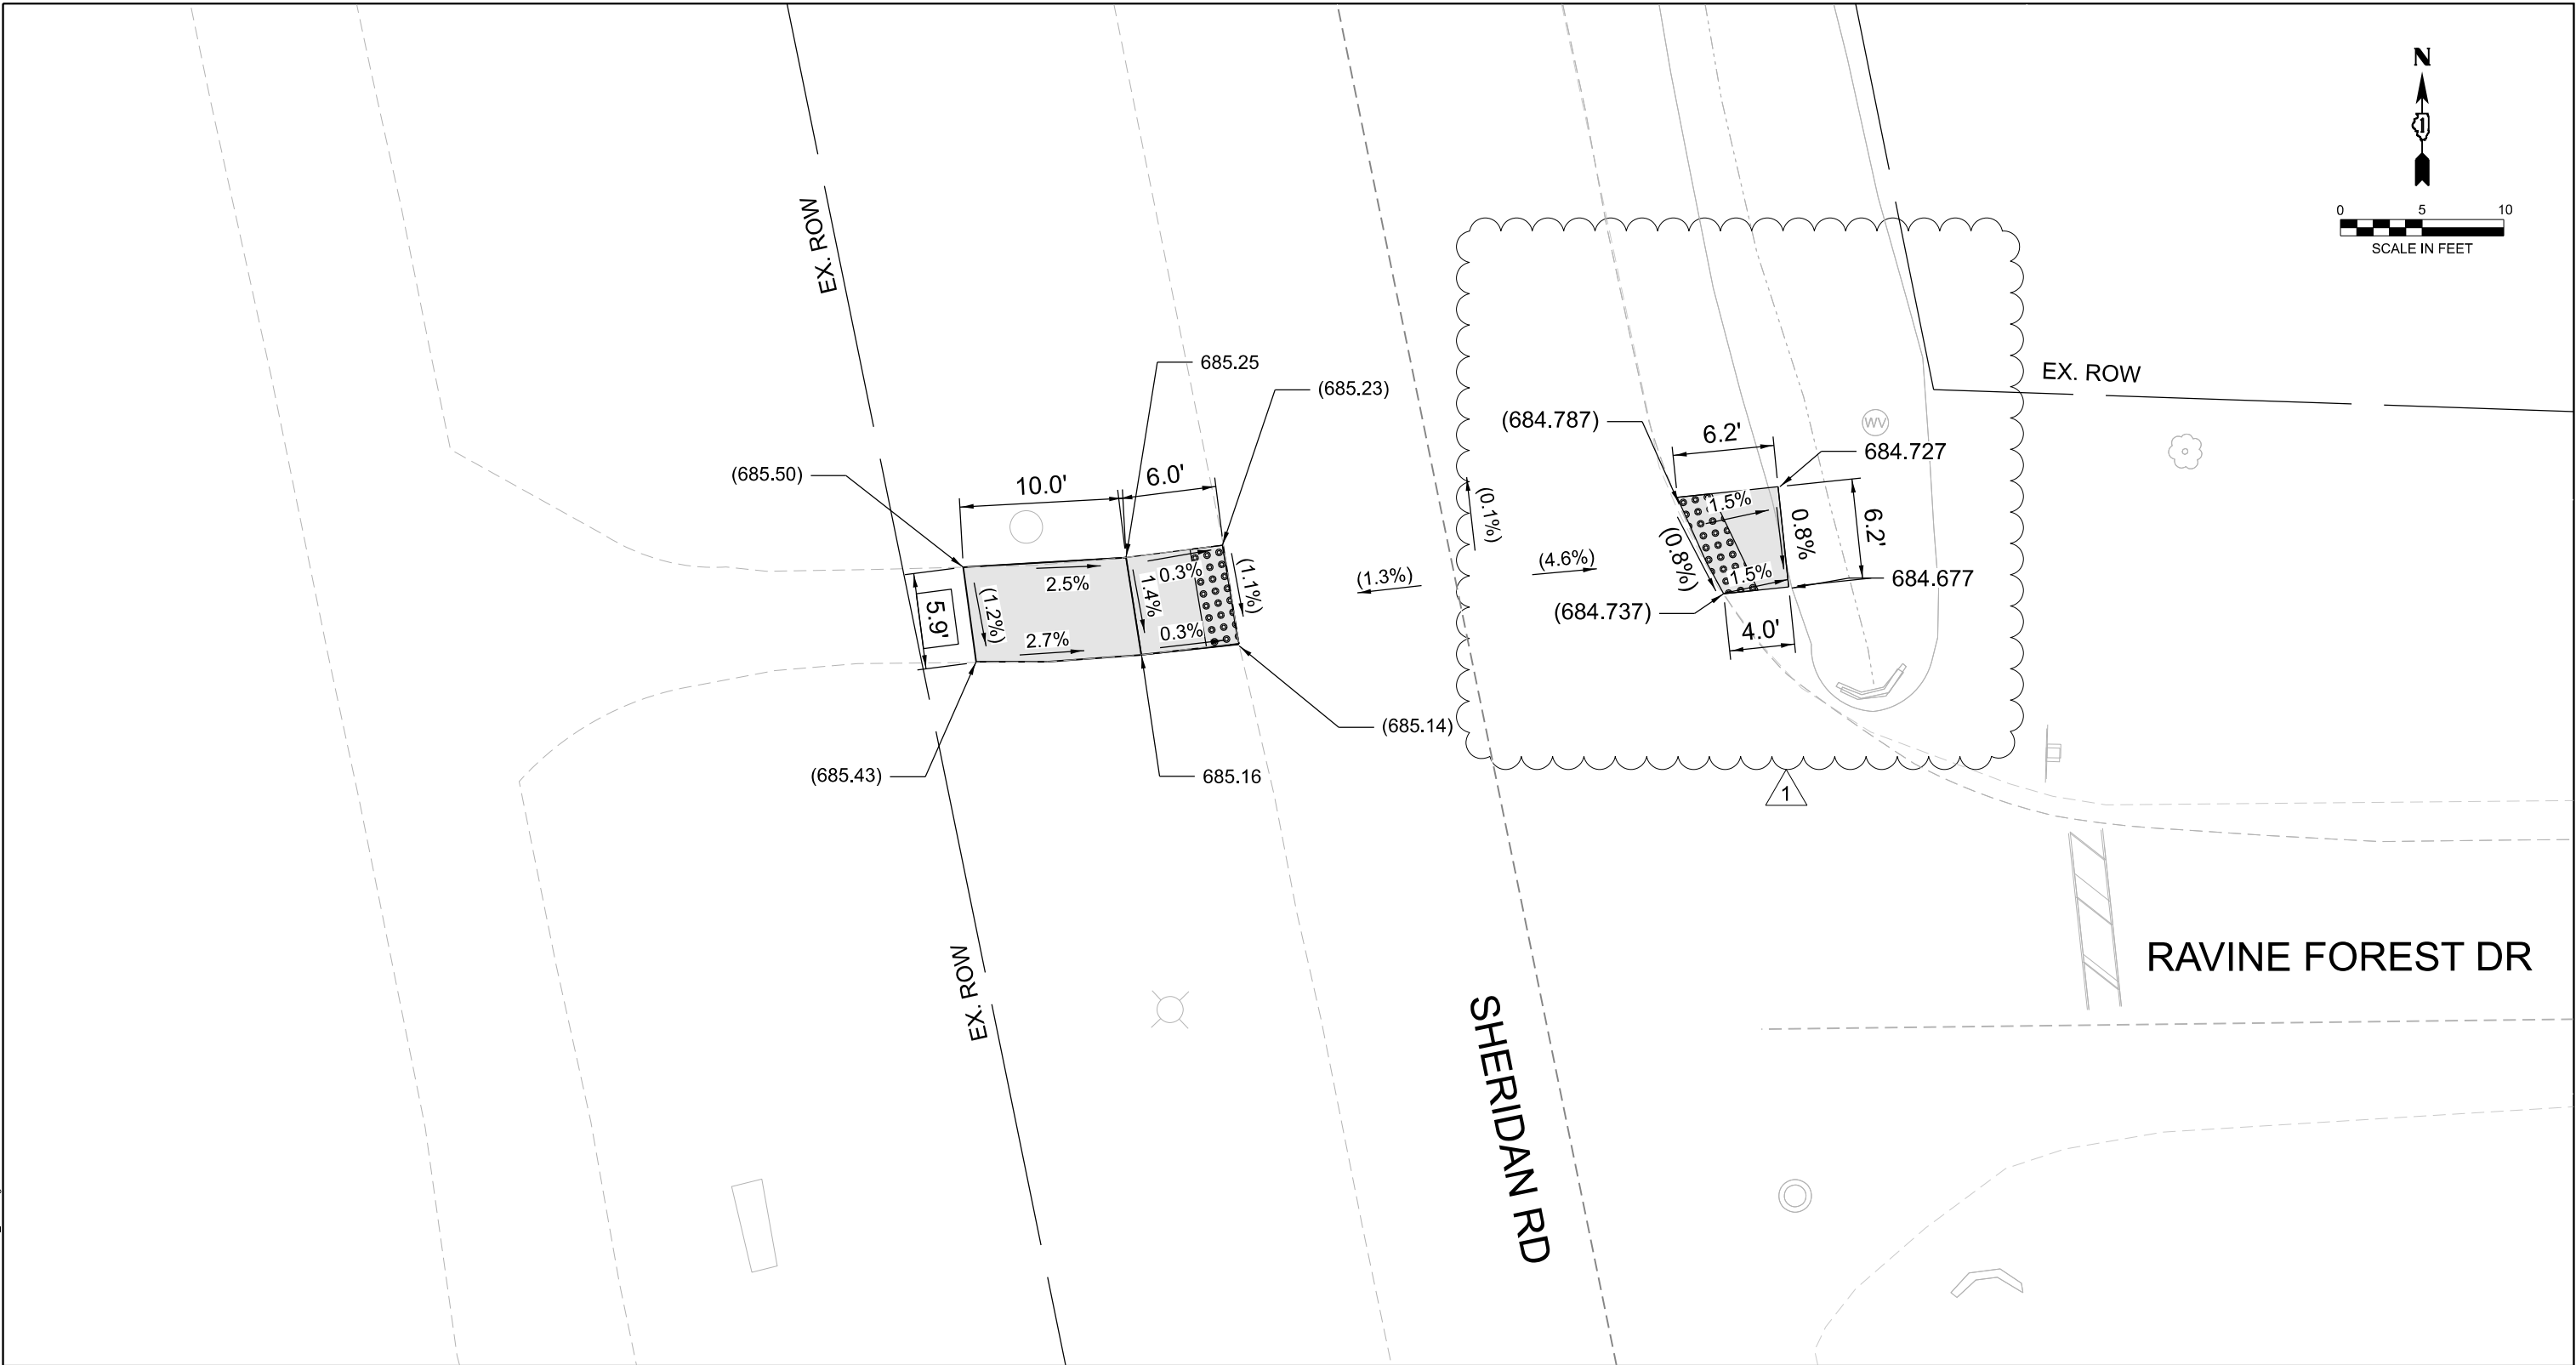
STATE OF ILLINOIS
DEPARTMENT OF TRANSPORTATION

ADA CURB RAMP IMPROVEMENT PLAN
SHERIDAN RD AT E HAWTHORNE CT

SCALE: 1" = 10' SHEET 6 OF 15 SHEETS STA. TO STA.

F.A.U. RTE.	SECTION	COUNTY	TOTAL SHEETS	SHEET NO.
2744	2024-998-SW, RS	LAKE	57	48
CONTRACT NO. 62X32				
ILLINOIS FED. AID PROJECT				

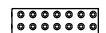
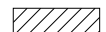
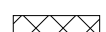
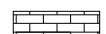
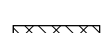
MODEL: SHERIDAN RD
FILE NAME: Z:\Users\jgiles\OneDrive\Projects\2024\03_24\03_24_00103_Design\02_CADD_Sheets\SHERIDAN ROAD\0162X32-ADA_4th02.dgn



REFERENCE BENCHMARK #2429, ELEV. 684.62'
LOCATION: NW CORNER OF SHERIDAN RD AT RAVINE FOREST DR
BENCHMARK: HEAD WALL, NEAST CORNER (PIPE)

 REVISED SHEET 4/10/2025

LEGEND

- | | | | | | |
|---|--|---|--|----------|--------------------------------|
|  | PROPOSED DETECTABLE WARNINGS |  | PROPOSED PCC SIDEWALK | (XXX.XX) | EXISTING ELEVATION (MATCH EX.) |
|  | DEPRESSED CURB AND GUTTER |  | PROPOSED COMBINATION CONCRETE CURB & GUTTER OR CURB TYPE B | XXX.XX | PROPOSED ELEVATION |
|  | SURFACE CORRECTION FOR PAVEMENT/ GUTTER SLOPE ADJUSTMENT |  | SIDE CURB | (X.X%) | EXISTING SLOPE |
|  | REMOVE AND REINSTALL BRICK PAVER |  | EXISTING LENGTH | X.X% | PROPOSED SLOPE |
|  | SIDEWALK REMOVAL | XX.X' | PROPOSED LENGTH | | |
|  | REPLACE WITH TOPSOIL & SOD SEEDING, CLASS 2A | | | | |

OSEH inc.

401 S CARLTON AVE
SUITE 201
WHEATON, IL 60187
WWW.OSEHINC.COM

USER NAME	= CCheng	DESIGNED	- CC	REVISED	 04/08/2025
DRAWN	- AJD	CHECKED	- MM	REVISED	-
PLOT SCALE	= 10,0000' / 1in.	DATE	- 4/8/2025	REVISED	-

STATE OF ILLINOIS
DEPARTMENT OF TRANSPORTATION

ADA CURB RAMP IMPROVEMENT PLAN
SHERIDAN RD AT RAVINE FOREST DR

SCALE: 1" = 10' SHEET 7 OF 15 SHEETS STA. TO STA.

F.A.U. RTE.	SECTION	COUNTY	TOTAL SHEETS	SHEET NO.
2744	2024-998-SW, RS	LAKE	57	49
CONTRACT NO. 62X32				
ILLINOIS FED. AID PROJECT				

