

INDEX OF SHEETS

- 1
- COVER SHEET
- 2
- INDEX OF SHEETS, STANDARDS, GENERAL NOTES
- 3
- SUMMARY OF QUANTITIES
- 4
- SCHEDULE OF QUANTITIES

HIGHWAY STANDARDS

- 701101-05
- OFF-ROAD OPERATIONS, MULTILANE, 15'(4.5 m) TO 24" (600 mm) FROM PAVEMENT EDGE
- 701426-09
- LANE CLOSURE, MULTILANE, INTERMITTENT OR MOVING OPERATIONS, FOR SPEEDS ≥ 45 MPH
- 701601-09
- URBAN LANE CLOSURE, MULTILANE, 1W OR 2W WITH NON-TRAVERSABLE MEDIAN
- 701602-10
- URBAN LANE CLOSURE, MULTILANE, 2W WITH BI-DIRECTIONAL LEFT TURN LANE
- 701701-10
- URBAN LANE CLOSURE, MULTILANE INTERSECTION
- 701901-10
- TRAFFIC CONTROL DEVICES

GENERAL NOTES

THE CONTRACTOR SHALL NOTIFY TRAFFIC OPERATIONS A MINIMUM OF 5 DAYS PRIOR TO PLACING PERMANENT PAVEMENT MARKINGS.

THE AREA TO BE TACKED OR PRIMED SHALL BE LIMITED TO THAT WHICH CAN BE COVERED WITH HMA ON THE NEXT DAYS PRODUCTION, BUT NO MORE THAN FIVE DAYS IN ADVANCE OF THE PLACEMENT OF THE HMA, UNLESS APPROVED BY THE ENGINEER.

CONTRACTOR TO NOTE THE INCREASED INCREASED RATE OF APPLICATION FOR TACK COAT AND TO ENSURE FULL COVERAGE INCLUDING SIDES OF MILLED EDGES.


THIS JOB IS TO BE DONE AT NIGHT BETWEEN THE HOURS OF 9 PM AND 6 AM.

ONLY MAINLINE CENTERLANE JOINTS ARE TO BE ADDRESSED UNLESS STATED BY THE ENGINEER. THE ONLY EXCEPTION IS IN THE WESTBOUND DRIVE LANE APPROXIMATELY 90' WEST OF BIENTERRA TRAIL AND BEGINS AT THE CURB AND EXTENDS DIAGONALLY ACROSS THE DRIVE LANE 182'. ANY ADDITIONAL COST SHOULD BE INCLUDED WITH THE COST TO REPLACE THE JOINTS.

MILLING WESTBOUND RIGHT CENTER LANE INTENDED TO STOP AT RIGHT TURN LANE TO NEWTOWNE DR. UNLESS DETERMINED OTHERWISE BY ENGINEER AND CONTACTOR.

Location and Mixture Uses(s):	Resurfacing Surface
PG:	PG 58-28
Design Air Voids	4.0 @ N70
Mixture Composition	IL 9.5
Friction Aggregate	D
Mix Weight	112 lb/sy/in
Quality Management Program	QC/QA
Sublot Size	N/A
Material Transfer Device	N/A

Polymerized Bituminous Materials (Tack Coat) - Application Rates *	
Surface Type	Residual Rate
Milled (HMA or PCC)	0.1 lb / sq ft
Existing Pavement	0.1 lb / sq ft
Fog Coat (between lifts)	0.1 lb / sq ft
*polymer tack shall be SS-1hP, or NTEA listed material	

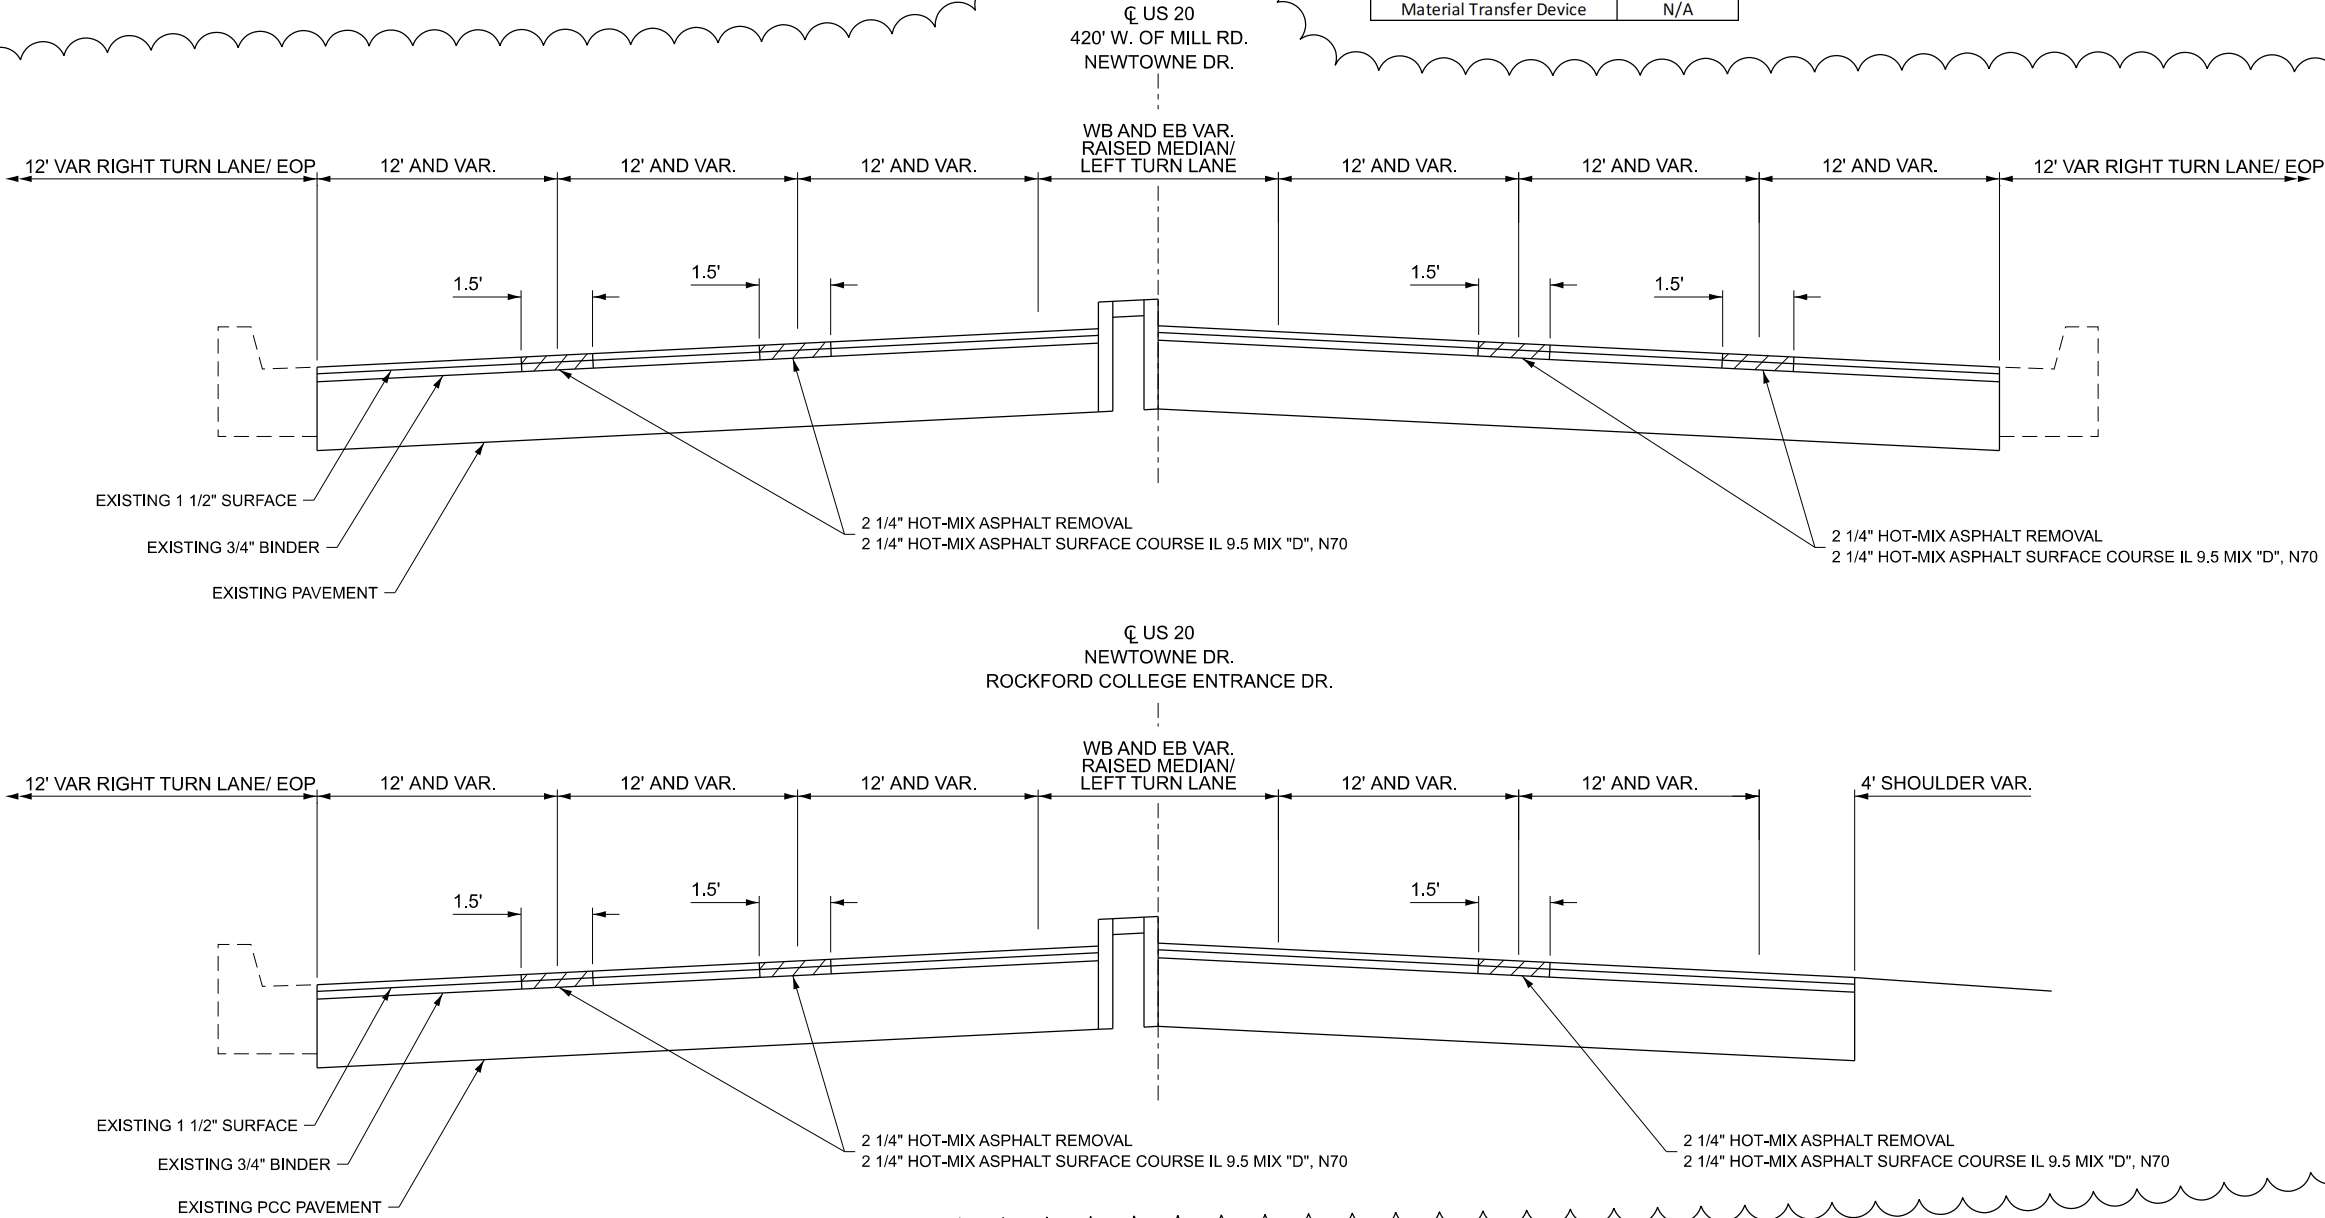

USER NAME = Nicholas,Vock	DESIGNED -	REVISED 4/14/25
	DRAWN -	REVISED -
PLOT SCALE = \$SCALE\$	CHECKED -	REVISED -
PLOT DATE = 4/14/2025	DATE -	REVISED -

STATE OF ILLINOIS
DEPARTMENT OF TRANSPORTATION

INDEX OF SHEETS & HIGHWAY STANDARDS			
SCALE:	SHEET	OF SHEETS	STA. TO STA.

F.A.P RTE.	SECTION	COUNTY	TOTAL SHEETS	SHEET NO.
517	D2 CJS 2025-02	WINNEBAGO	4	2
CONTRACT NO. 64T78				
ILLINOIS FED. AID PROJECT				

MODEL: D2_SHT SCHEDULE
FILE NAME: pwc:\ilcde-pwc-bentley.com\PWIDOT\Documents\IDOT Offices\District 2\ORD Projects\Operations\Maintenance Section\Dave Almy\Winnebago\Operations\Contract Maintenance\FY 2025\64778 - US 20 Johni repair\CAD sheets\64778 - 04 - Schedule.dgn

78009006 MODIFIED URETHANE PAVEMENT MARKING - LINE 6"

<u>FOOT</u>	<u>LOCATION</u>	<u>OFFSET</u>
4569	526+63 - 618+00	
4569	526+63 - 618+00	
4,569	SUB TOTAL	
x2	2 lanes	
9,137	TOTAL	

REMARKS

EB skip dashes
WB skip dashes

1

78009024 MODIFIED URETHANE PAVEMENT MARKING - LINE 24"

<u>FOOT</u>	<u>LOCATION</u>	<u>OFFSET</u>	<u>REMARKS</u>
6	TRAINER Rd	EB/WB	Stop Bar
6	BIENTERRA TRAIL	EB/WB	Stop Bar
6	MULFORD Rd.	EB/WB	Stop Bar
6	PHELPS Rd.	EB/WB	Stop Bar
6	ROXBURY Rd	EB/WB	Stop Bar
6	NEWTOWNE Dr.	EB/WB	Stop Bar
3	ROCKFORD COLLEGE Dr.	WB	Stop Bar
39	TOTAL		

78100100 RAISED REFLECTIVE PAVEMENT MARKER

<u>EACH</u>	<u>LOCATION</u>			<u>OFFSET</u>	<u>REMARKS</u>
228	526+63	-	618+00	EB	white (center lanes)
228	526+63	-	618+00	WB	white (center lanes)
457	TOTAL				

78300200 RAISED REFLECTIVE PAVEMENT MARKER REMOVAL

<u>EACH</u>	<u>LOCATION</u>	<u>OFFSET</u>	<u>REMARKS</u>
228	526+63 - 618+00	EB	white (center lanes)
228	526+63 - 618+00	WB	white (center lanes)
457	TOTAL		

										40600295	40604050	44000165	70300100	70300150
										Poly	Hot-Mix Asphalt	Hot-Mix Asphalt	Short	Work Zone
									Proposed	Bituminous	Surface Course	Surface	Term	Pavement
									Surface	Materials	IL-9.5, Mix "D", N70	Removal	Pavt	Marking
										Tack Coat	2 - 1/4"	2 - 1/4"	Marking	Removal
									Width	Sq Yd	POUND	TON	Sq Yd	Sq Ft
US 20														

USER NAME = Nicholas,Vock	DESIGNED -	REVISED 4/14/25
	DRAWN -	REVISED -
PLOT SCALE = \$SCALE\$	CHECKED -	REVISED -
PLOT DATE = 4/14/2025	DATE -	REVISED -

STATE OF ILLINOIS
DEPARTMENT OF TRANSPORTATION

SCHEDULE OF QUANTITIES

SCALE:	SHEET	OF	SHEETS	STA.	TO STA.
--------	-------	----	--------	------	---------

F.A.P RTE.	SECTION	COUNTY	TOTAL SHEETS	SHEET NO.
517	D2 CJS 2025-02	WINNEBAGO	4	4
		CONTRACT NO. 64T78		
ILLINOIS		FED. AID PROJECT		