


NOTE:
 -FOR RAISED REFLECTIVE PAVEMENT MARKERS, REFER TO TYPICAL APPLICATIONS RAISED REFLECTIVE PAVEMENT MARKERS (SNOW-PLOW RESISTANT) AND DISTRICT TYPICAL PAVEMENT MARKERS.

NOTES FOR SIDE STREETS:
 -RESURFACING LIMITS ARE TO RADIUS RETURNS WITH 4.5' BUTT JOINTS, UNLESS OTHERWISE NOTED.
 -PROPOSED HMA SURFACE REMOVAL, 3"
 -PROP. POLY LEVELING BINDER (MM), IL-4.75, N50, 1"
 -PROP. HMA SURFACE COURSE, MIX "D", N50, 2"

PROPOSED HMA SURFACE REMOVAL, 3"
 PROP. POLY. LEVELING BINDER (MM), IL-4.75, N50, 1"
 PROP. HMA SURFACE COURSE, MIX "D", N50, 2"

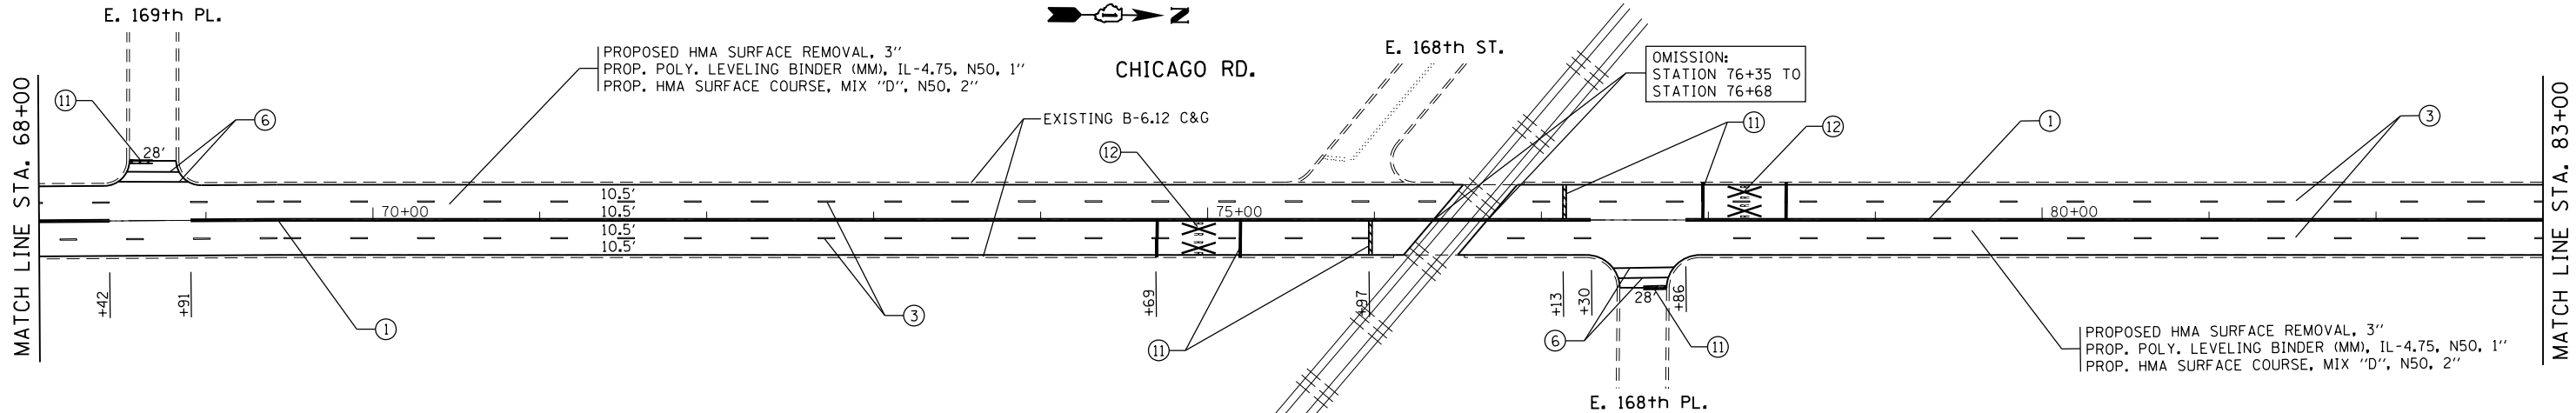

NOTE:
 -FOR RAISED REFLECTIVE PAVEMENT MARKERS, REFER TO TYPICAL APPLICATIONS RAISED REFLECTIVE PAVEMENT MARKERS (SNOW-PLOW RESISTANT) AND DISTRICT TYPICAL PAVEMENT MARKERS.

NOTES FOR SIDE STREETS:
 -RESURFACING LIMITS ARE TO RADIUS RETURNS WITH 4.5' BUTT JOINTS, UNLESS OTHERWISE NOTED.
 -PROPOSED HMA SURFACE REMOVAL, 3"
 -PROP. POLY LEVELING BINDER (MM), IL-4.75, N50, 1"
 -PROP. HMA SURFACE COURSE, MIX "D", N50, 2"

OMISSION:
 STATION 76+35 TO
 STATION 76+68

PROPOSED HMA SURFACE REMOVAL, 3"
 PROP. POLY. LEVELING BINDER (MM), IL-4.75, N50, 1"
 PROP. HMA SURFACE COURSE, MIX "D", N50, 2"

THERMOPLASTIC PAVEMENT MARKING LEGEND

- ① 4" DOUBLE SOLID YELLOW LINE, 11" C-C
- ⑧ 12" SOLID YELLOW DIAGONALS, AT 45 DEGREES
- ② 4" SKIP-DASH YELLOW CENTERLINE, 10' LINE WITH 30' SPACE
- ⑨ 12" SOLID WHITE DIAGONALS, AT 45 DEGREES
- ③ 4" SKIP-DASH WHITE LINE, 10' LINE WITH 30' SPACE
- ⑩ 12" SOLID WHITE LONGITUDINAL BARS (SCHOOL CROSSWALK)
- ④ 6" SOLID WHITE LINE (TURN LANE LINE)
- ⑪ 24" SOLID WHITE LINE
- ⑤ 6" SOLID WHITE LINE (CROSSWALK)
- ⑫ SOLID WHITE LETTERS AND SYMBOLS
- ⑦ 4" SOLID WHITE LINE (EDGE LINE)
- ⑬ 4" DOUBLE YELLOW LINE, 2' LINE WITH 6' SPACE

FILE NAME =	USER NAME = gaglianob	DESIGNED -	REVISED -
et:\pw\work\p\dot\gaglianob\d0285780\036906-sht-plan.dgn		DRAWN -	REVISED -
PLOT SCALE = 100.0000' / in.		CHECKED -	REVISED -
PLOT DATE = 1/8/2013		DATE -	REVISED -

**STATE OF ILLINOIS
 DEPARTMENT OF TRANSPORTATION**

**PROPOSED ROADWAY AND PAVEMENT MARKING PLAN
 CHICAGO RD. (LINCOLN AVE. TO WATER ST.)**

SCALE: SHEET NO. 3 OF 9 SHEETS STA. 54+00 TO STA. 83+00

F.A.U. RTE.	SECTION	COUNTY	TOTAL SHEETS	SHEET NO.
2921	(S.B&R) RS-8	COOK	34	11
CONTRACT NO. 60B56			ILLINOIS FED. AID PROJECT	