


NOTE:  
 -FOR RAISED REFLECTIVE PAVEMENT MARKERS, REFER TO TYPICAL APPLICATIONS RAISED REFLECTIVE PAVEMENT MARKERS (SNOW-PLOW RESISTANT) AND DISTRICT TYPICAL PAVEMENT MARKERS.

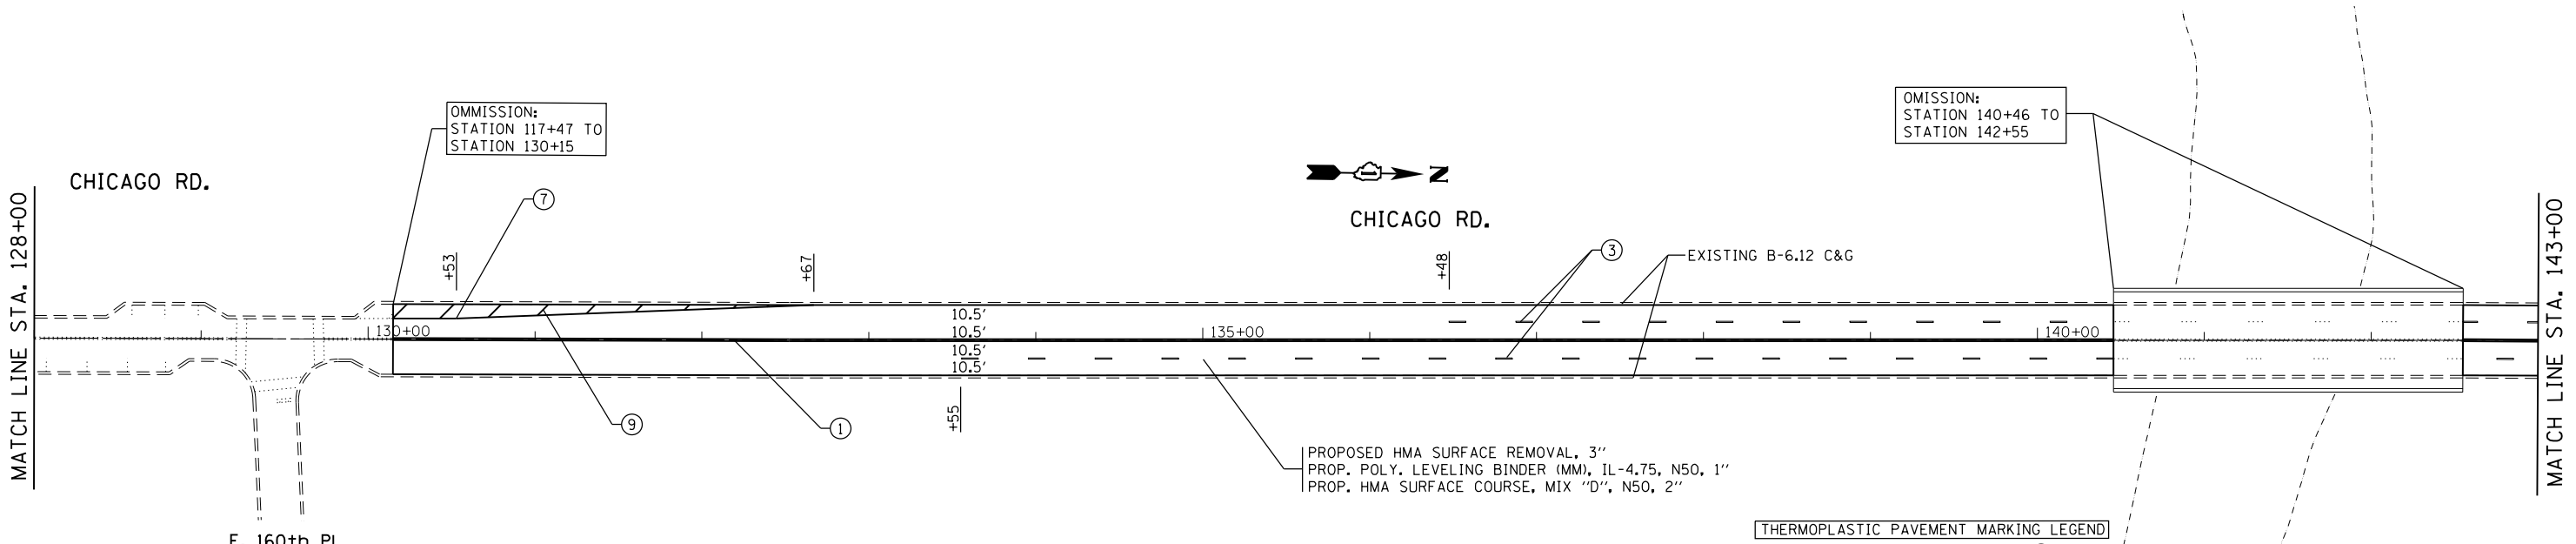

NOTE:  
 -FOR RAISED REFLECTIVE PAVEMENT MARKERS, REFER TO TYPICAL APPLICATIONS RAISED REFLECTIVE PAVEMENT MARKERS (SNOW-PLOW RESISTANT) AND DISTRICT TYPICAL PAVEMENT MARKERS.

NOTES FOR SIDE STREETS:  
 -RESURFACING LIMITS ARE TO RADIUS RETURNS WITH 4.5' BUTT JOINTS, UNLESS OTHERWISE NOTED.  
 -PROPOSED HMA SURFACE REMOVAL, 3"  
 -PROP. POLY LEVELING BINDER (MM), IL-4.75, N50, 1"  
 -PROP. HMA SURFACE COURSE, MIX "D", N50, 2"

- THERMOPLASTIC PAVEMENT MARKING LEGEND**
- ① 4" DOUBLE SOLID YELLOW LINE, 11" C-C
  - ⑧ 12" SOLID YELLOW DIAGONALS, AT 45 DEGREES
  - ② 4" SKIP-DASH YELLOW CENTERLINE, 10' LINE WITH 30' SPACE
  - ⑨ 12" SOLID WHITE DIAGONALS, AT 45 DEGREES
  - ③ 4" SKIP-DASH WHITE LINE, 10' LINE WITH 30' SPACE
  - ⑩ 12" SOLID WHITE LONGITUDINAL BARS (SCHOOL CROSSWALK)
  - ④ 6" SOLID WHITE LINE (TURN LANE LINE)
  - ⑪ 24" SOLID WHITE LINE
  - ⑤ 6" SOLID WHITE LINE (CROSSWALK)
  - ⑫ SOLID WHITE LETTERS AND SYMBOLS
  - ⑥ 4" SOLID WHITE LINE (EDGE LINE)
  - ⑬ 4" DOUBLE YELLOW LINE, 2' LINE WITH 6' SPACE

FILE NAME =	USER NAME = gaglianob	DESIGNED -	REVISED -
ei:\pw\work\p\id\dot\gaglianob\40285780\036906-sht-plan.dgn		DRAWN -	REVISED -
PLOT SCALE = 100.0000' / in.		CHECKED -	REVISED -
PLOT DATE = 1/8/2013		DATE -	REVISED -

**STATE OF ILLINOIS  
 DEPARTMENT OF TRANSPORTATION**

**PROPOSED ROADWAY AND PAVEMENT MARKING PLAN  
 CHICAGO RD. (LINCOLN AVE. TO WATER ST.)**

SCALE: SHEET NO. 5 OF 9 SHEETS STA. 113+00 TO STA. 143+00

F.A.U. RTE.	SECTION	COUNTY	TOTAL SHEETS	SHEET NO.
2921	(S.B&R) R5-B	COOK	34	13
CONTRACT NO. 60B56			ILLINOIS FED. AID PROJECT	