


ELEVATION
(Looking west at F.F. of wall)

- LEGEND**
- ⑩ - Panel No.
 - ◆ - Soil Boring
 - F.F. - Front Face
 - B.F. - Back Face
 - E.F. - Each Face
 - - vertical pile
 - ⊕ - battered pile

- BAR LAPS**
- Top Bars #5 bars = 2'-11"
 - Other Bars #5 bars = 2'-7"

- NOTES**
- Wall stations, offsets and dimensions are measured at front face of wall.
 - All exposed corners shall have a 1" chamfer.
 - For General Notes, Wall Key Plan and US 45 Profile, see Sheet 1.
 - For Typical Wall Details and Ornamental Railing see Sheet 2 and 12.1.
 - Quantities and Reinforcement List and Sections shown on Sheet 12.1.
 - Bars indicated thus 1x3-#5 etc. indicates 1 line of bars with 3 lengths per line.
 - For Pile Data see Sheet 12.1.

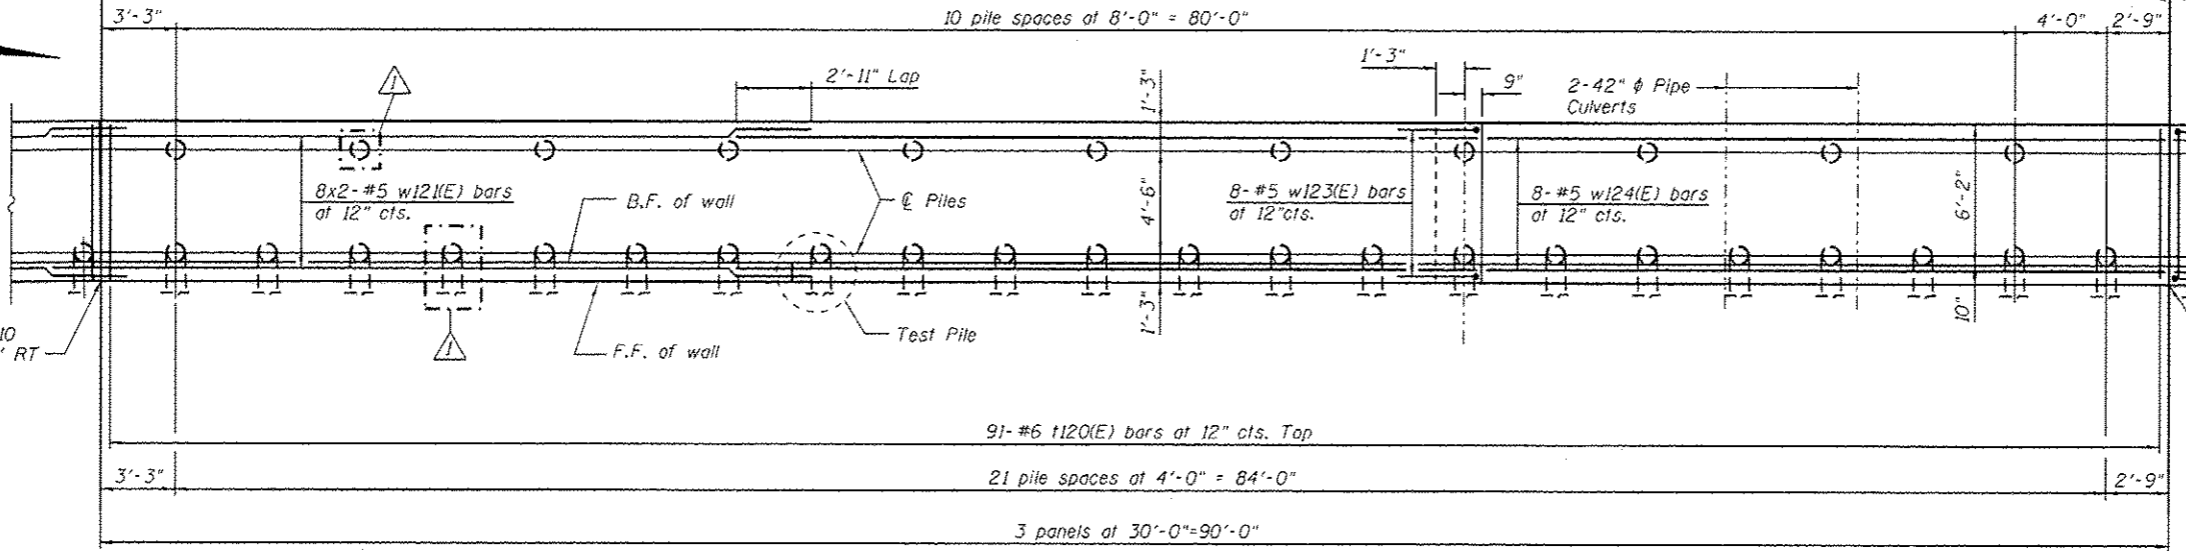

PLAN

URS
 100 S. WACKER DR.
 SUITE 500
 CHICAGO, IL 60606
 TEL (312) 939-0000
 FAX (312) 939-4588

FILE NAME : D:\G0F05-SH1-Wall.12-5.dgn	USER NAME : arsalan_khan	DESIGNED - MAI	REVISIONS 04/12/2013 K.M.P.	STATE OF ILLINOIS DEPARTMENT OF TRANSPORTATION	RETAINING WALL NO. 12 - S.N. 016-2026 STA. 122+88.00 TO 127+19.00	F.A.P. RTE. 330	SECTION 103R-3	COUNTY COOK	TOTAL SHEETS 932	SHEET NO. 574
PLDT SCALE : 8x8.0000 (1" = 10')	DRAWN - MAI	REVISIONS				CONTRACT NO. 60F05				
PLDT DATE : 4/15/2013	CHECKED - PMH	REVISIONS				ILLINOIS FED. AID PROJECT				
						SHEET NO. 19 OF 41 SHEETS				