



DETAIL POINT NO. 49

SCALE: 1" = 10'

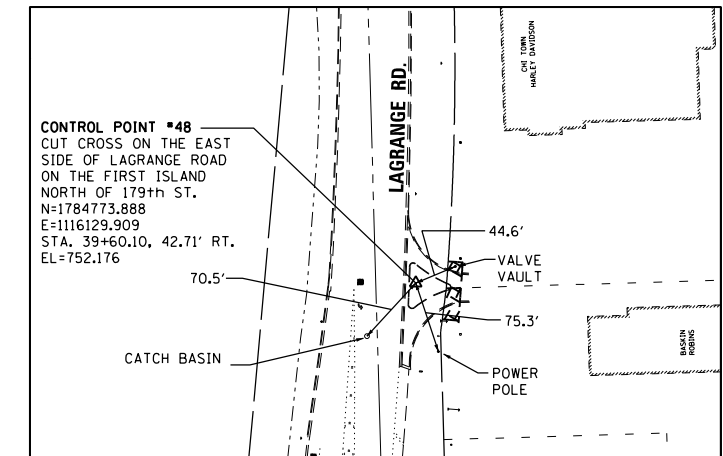

CONTROL POINT NO. 48

SCALE: 1" = 20'

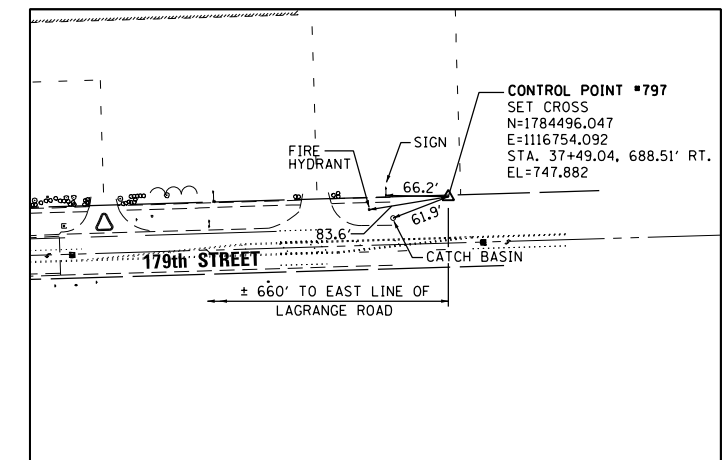

CONTROL POINT NO. 797

SCALE: 1" = 20'

FILE NAME =	USER NAME = Anthony.Plutz	DESIGNED - JPW	REVISED -
D160F05-SHT-ATB07.dgn		DRAWN - JPW	REVISED -
	PLOT SCALE = 200.0000' / in.	CHECKED - MJT	REVISED -
SHT.PLAN	PLOT DATE = 3/8/2013	DATE - 03/13/13	REVISED -

STATE OF ILLINOIS
DEPARTMENT OF TRANSPORTATION

ALIGNMENT, TIES AND BENCHMARKS

SCALE: 1"=100' SHEET 7 OF 7 SHEETS STA. TO STA.

F.A.P. RTE.	SECTION	COUNTY	TOTAL SHEETS	SHEET NO.
330	103R-3	COOK	932	59
AT-07			CONTRACT NO. 60F05	
ILLINOIS FED. AID PROJECT				