
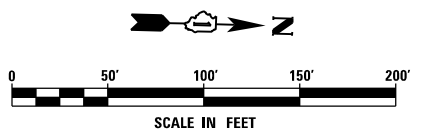
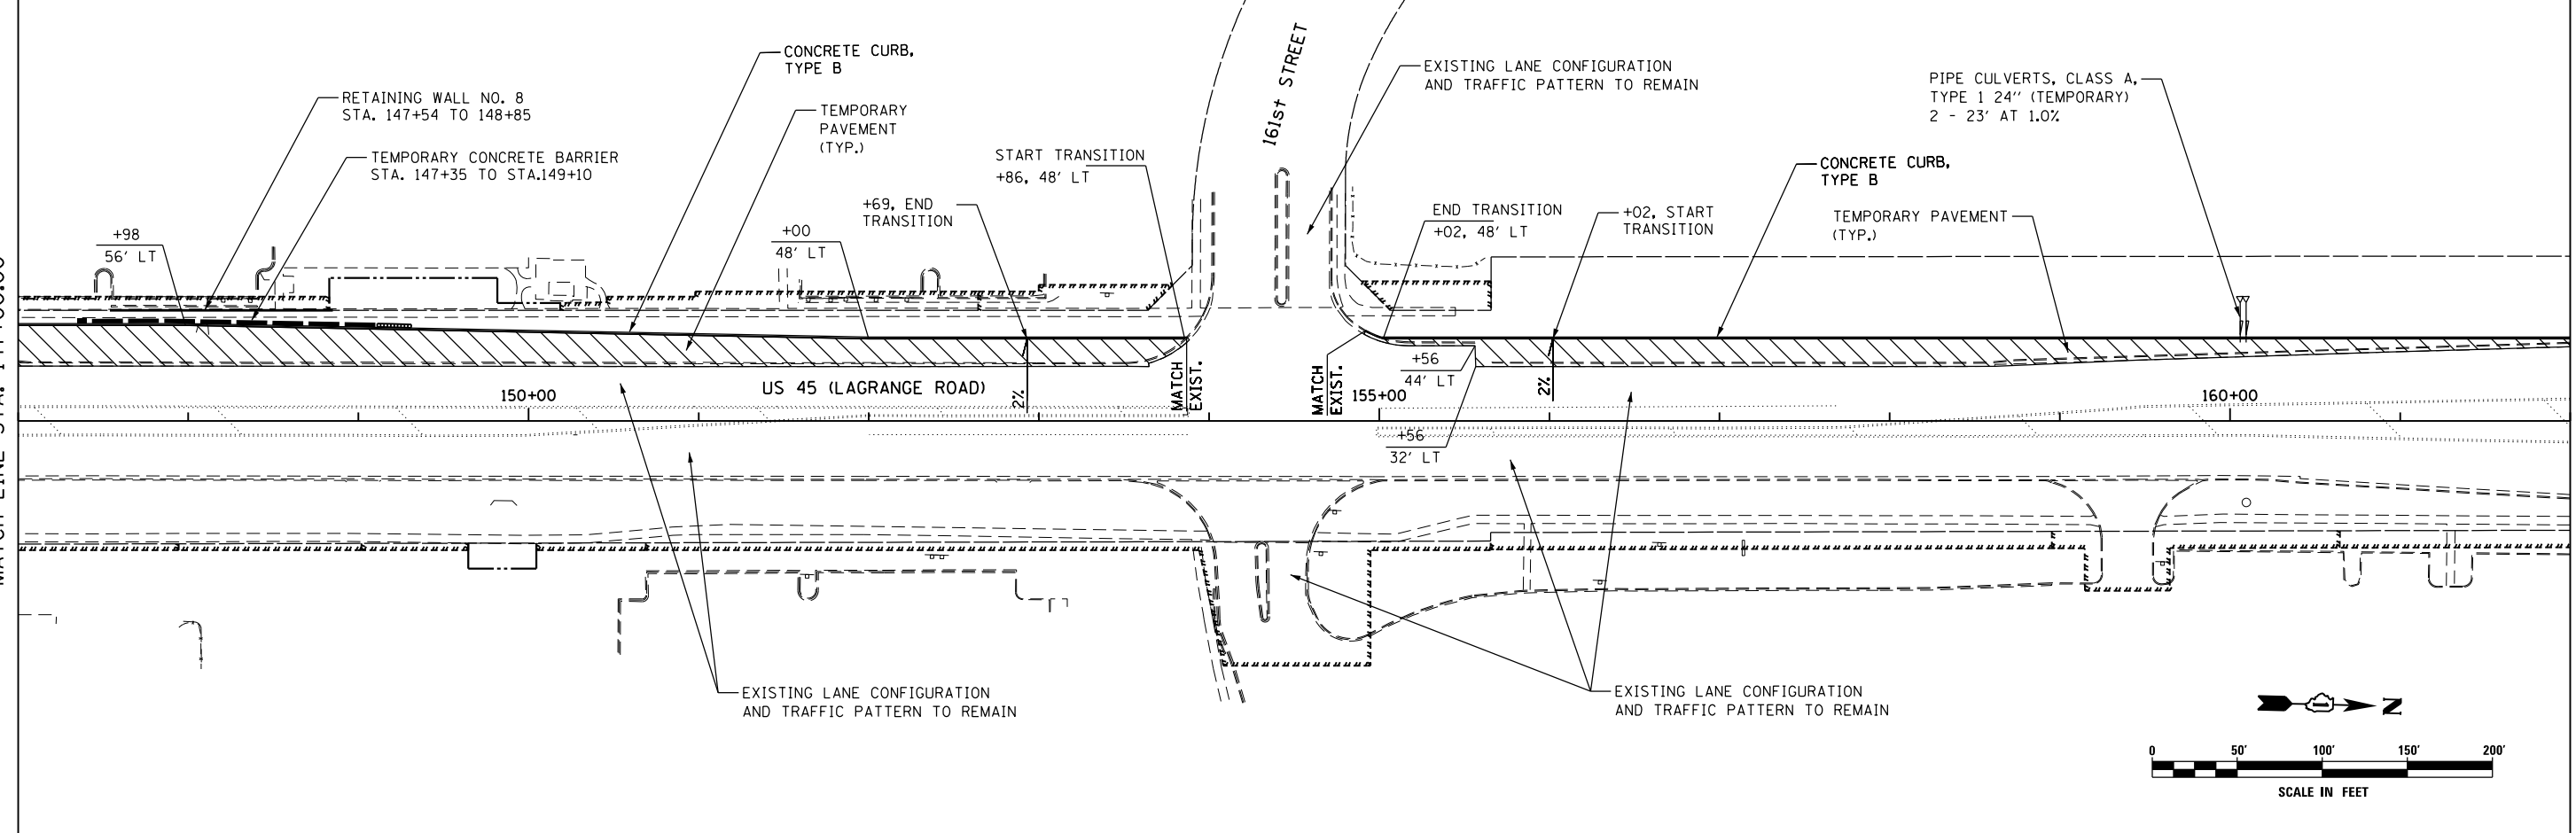


MATCH LINE STA. 132+00.00

MATCH LINE STA. 147+00.00

MATCH LINE STA. 147+00.00

MATCH LINE STA. 162+00.00

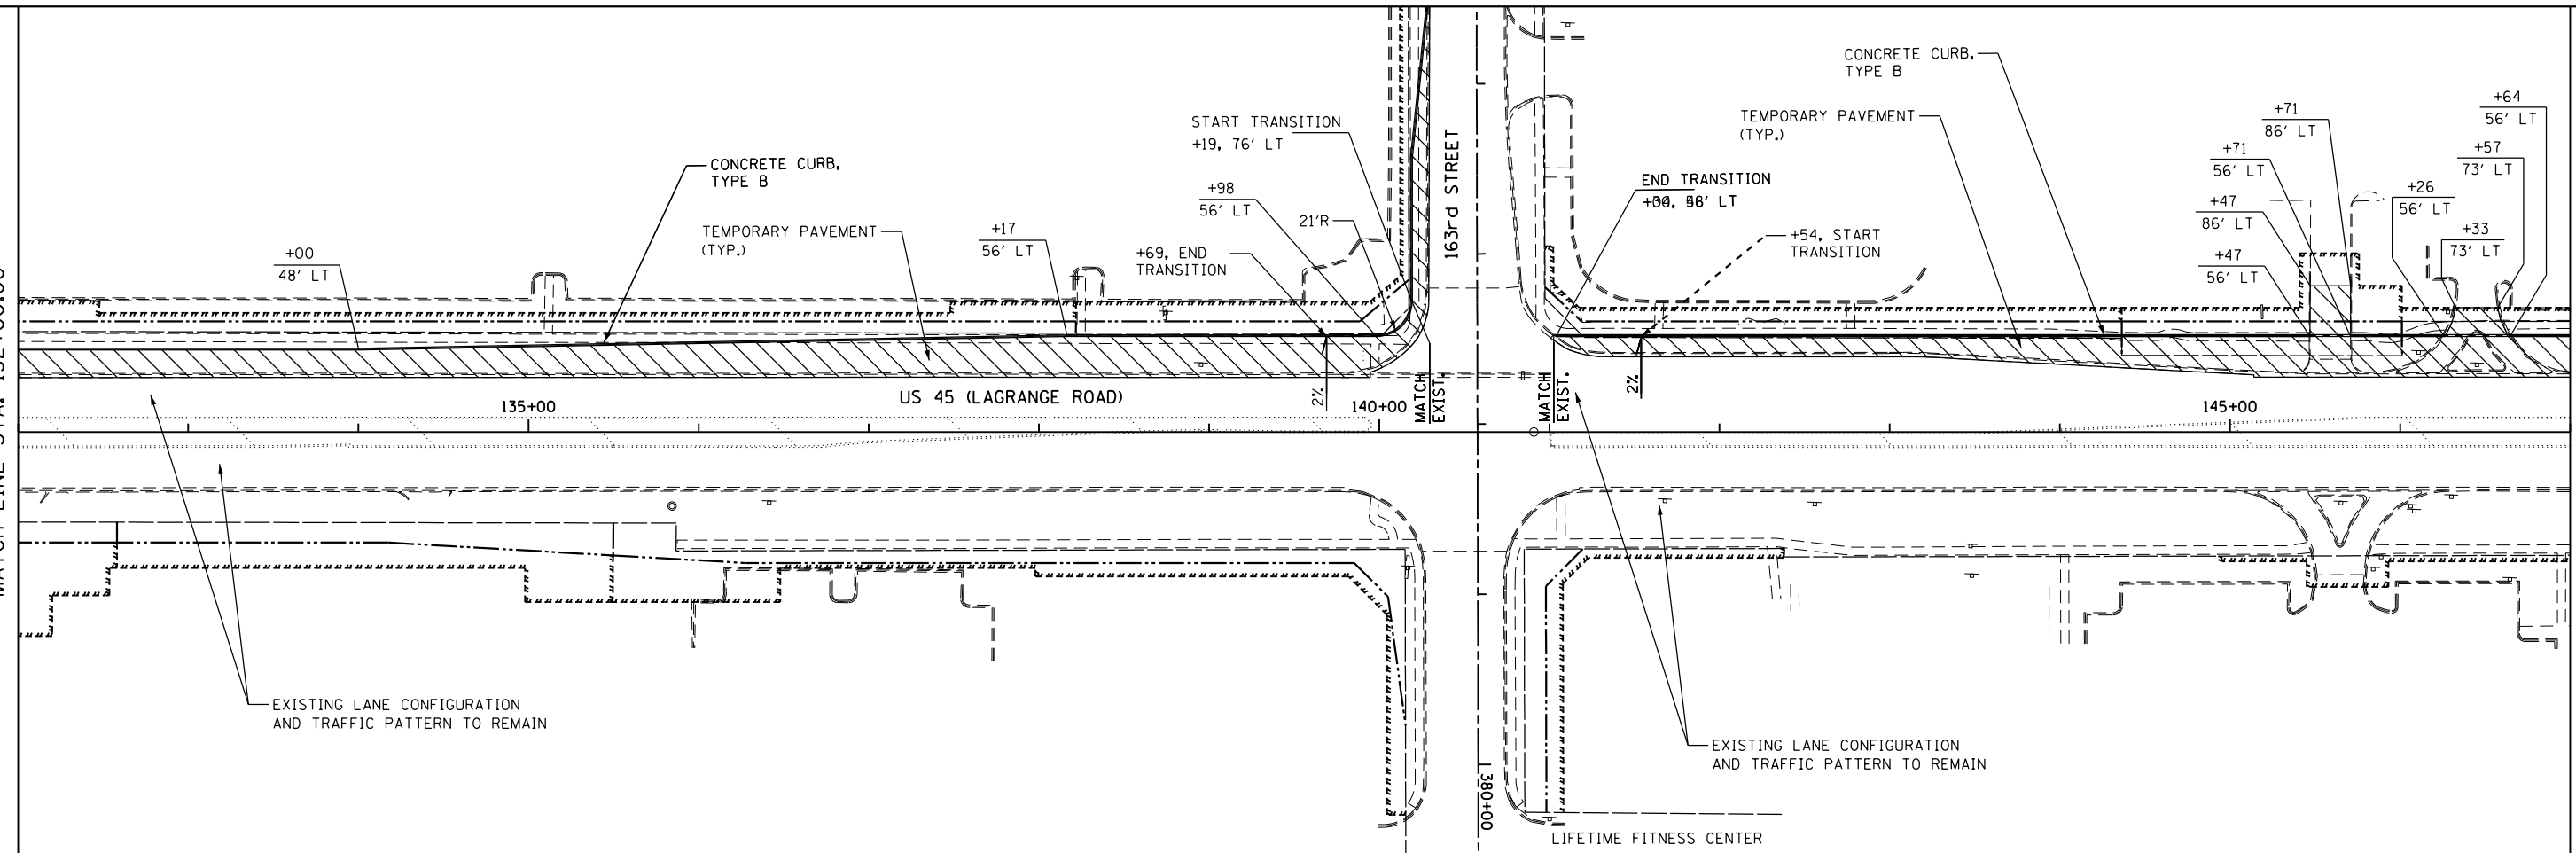

FILE NAME = D160F05-KEA-SHT-MOT-PRE STG1_05.dgn

USER NAME = Nicholas.Talarico
DESIGNED - KES
DRAWN - KCS
CHECKED - PJO
DATE - 03/13/13

REVISED -
REVISED -
REVISED -
REVISED -

**STATE OF ILLINOIS
DEPARTMENT OF TRANSPORTATION**

**MAINTENANCE OF TRAFFIC
MAINLINE - PRE-STAGE 1**

SCALE: 1"=50' SHEET NO. 5 OF 6 SHEETS STA. 132+00.00 TO STA. 162+00.00

F.A.P. RTE.	SECTION	COUNTY	TOTAL SHEETS	SHEET NO.
330	103R-3	COOK	932	123
MT-05		CONTRACT NO. 60F05		
ILLINOIS FED. AID PROJECT				