



\* INDICATES PAVEMENT MARKING TO REMAIN FROM PREVIOUS STAGE

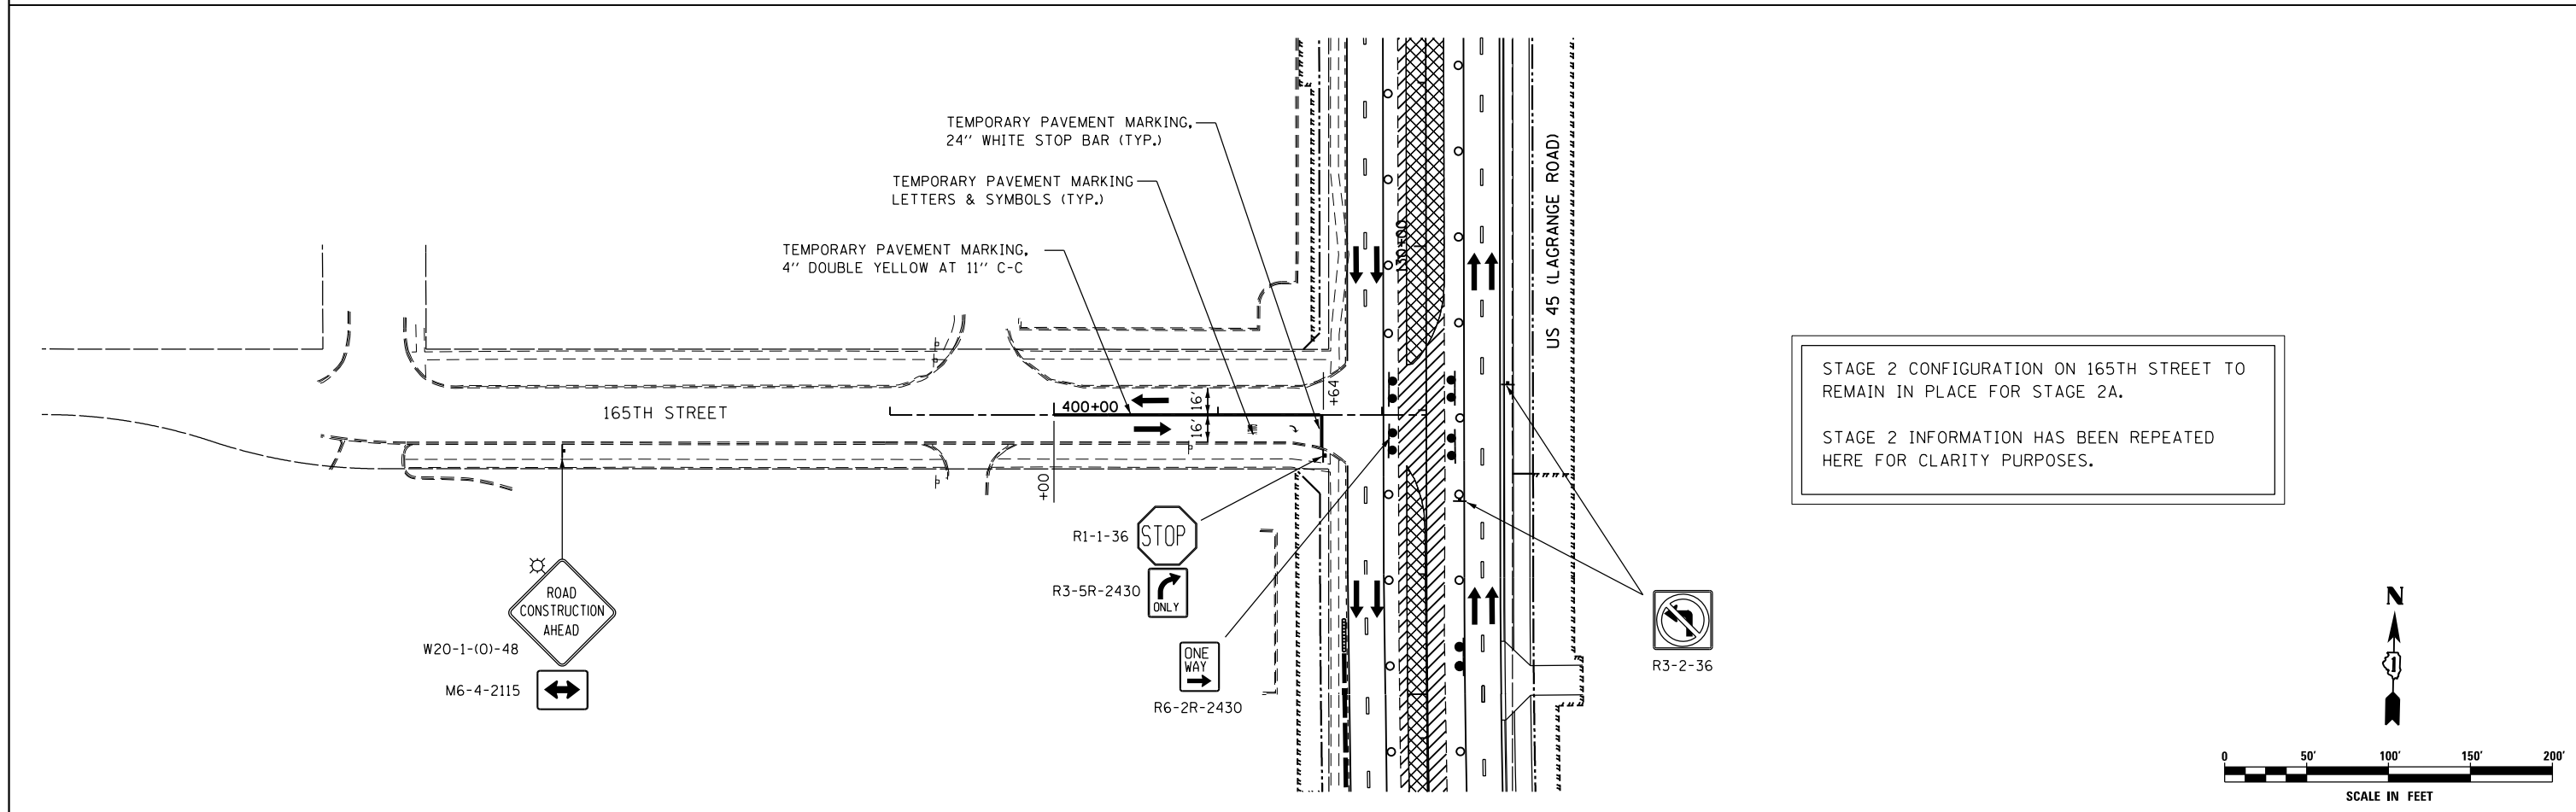

STAGE 2 CONFIGURATION ON 165TH STREET TO REMAIN IN PLACE FOR STAGE 2A.  
STAGE 2 INFORMATION HAS BEEN REPEATED HERE FOR CLARITY PURPOSES.

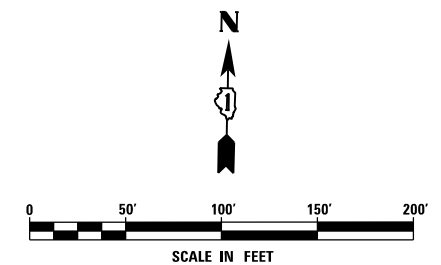

FILE NAME = D160F05-KEA-SHT-MOT-STG2A_204.dgn	USER NAME = Nicholas.Talarico	DESIGNED - KES	REVISED -	<b>STATE OF ILLINOIS DEPARTMENT OF TRANSPORTATION</b>	<b>MAINTENANCE OF TRAFFIC 163RD AND 165TH STREETS - STAGE 2A</b>		F.A.P. RTE. = 330	SECTION = 103R-3	COUNTY = COOK	TOTAL SHEETS = 932	SHEET NO. = 170
	PLOT SCALE = 100.00' / in.	CHECKED - PJO	REVISED -		SCALE: 1"=50'	SHEET NO. 1 OF 1 SHEETS	STA. TO STA.	<b>MT-52</b>		CONTRACT NO. 60F05	
PLOT DATE = 3/14/2013	DATE = 03/13/13	REVISED -	REVISED -	ILLINOIS FED. AID PROJECT							