


ADVANCE SIGNING FOR EASTBOUND 167TH STREET
(SPACING MAY VARY DUE TO FIELD CONDITIONS)

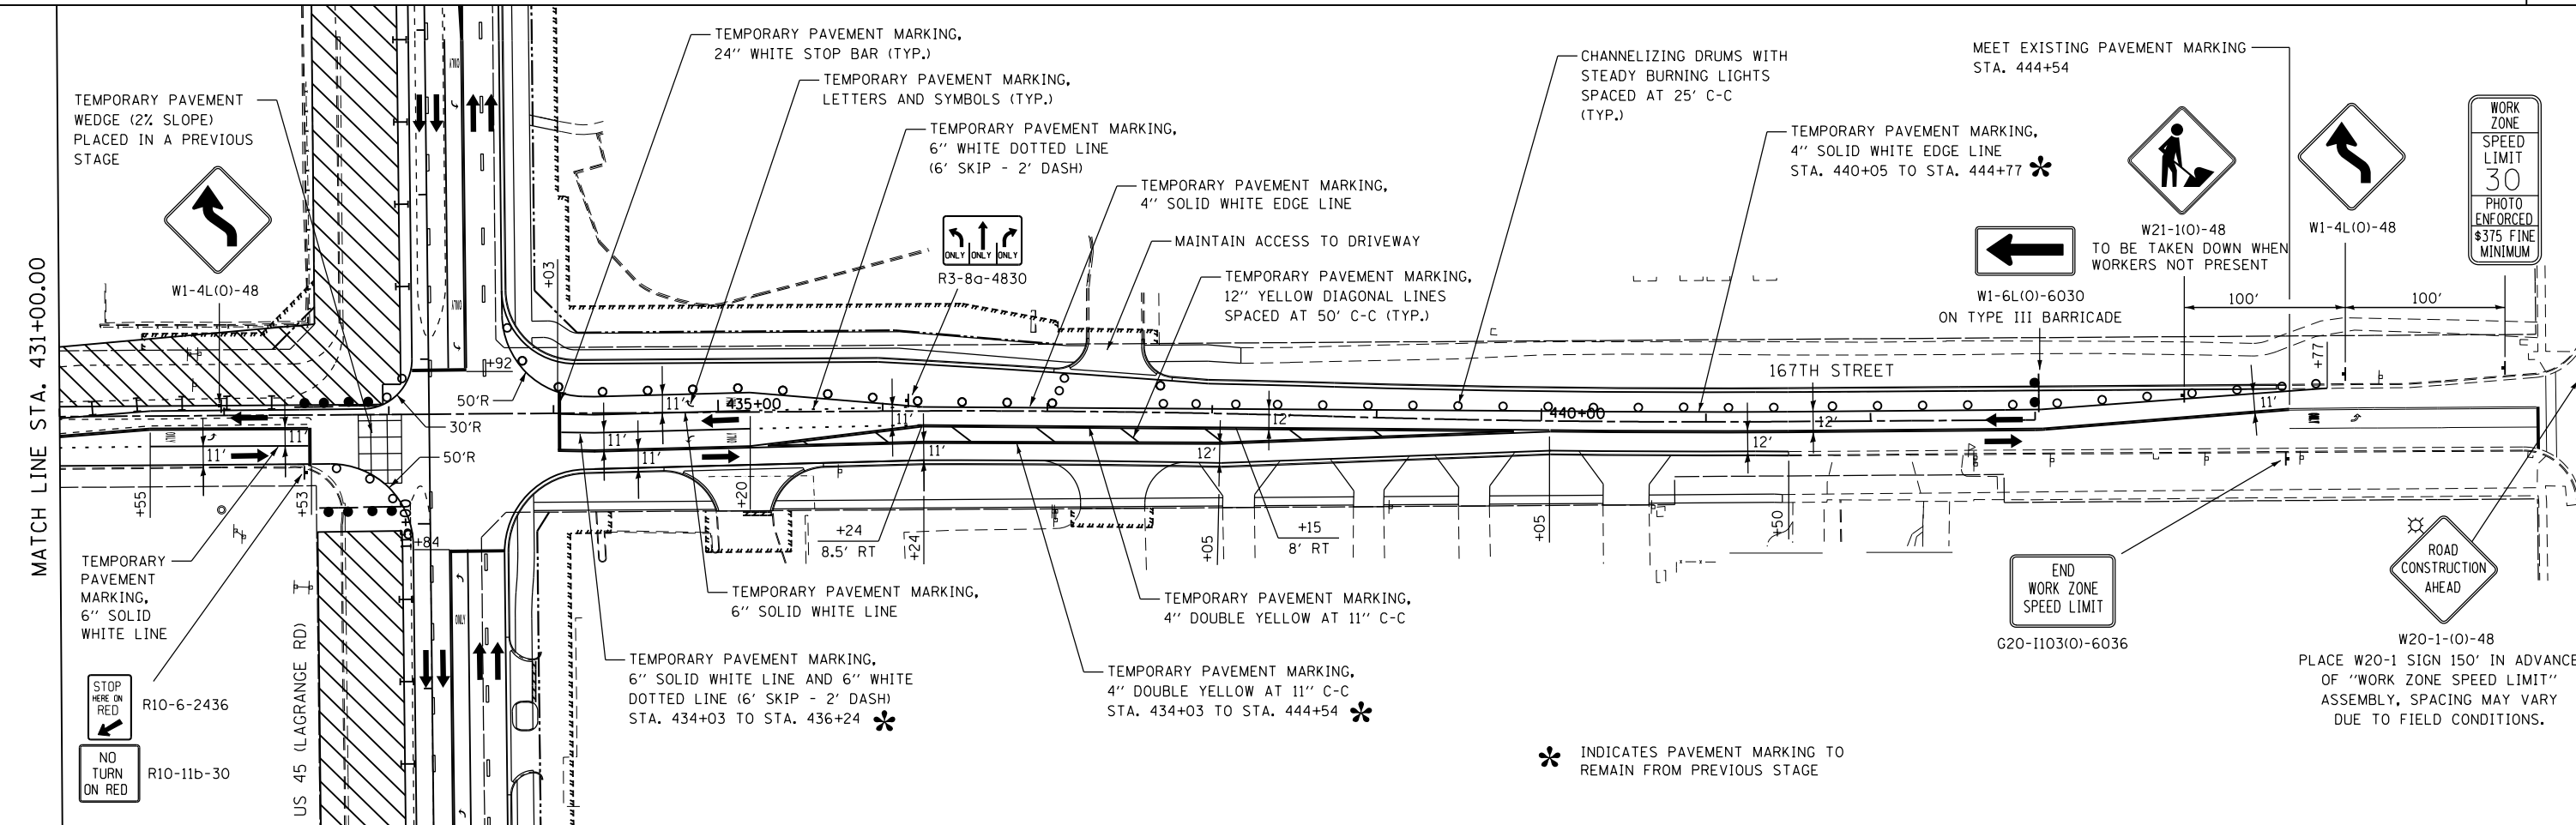

FILE NAME = D:\60F05-KEA-SHT-MOT-STG3.203.dgn
 USER NAME = Nicholas.Talarico
 PLOT SCALE = 1/800.00' / in.
 PLOT DATE = 3/14/2013

DESIGNED - KES
 DRAWN - KCS
 CHECKED - PJO
 DATE - 03/13/13

REVISED -
 REVISED -
 REVISED -
 REVISED -

**STATE OF ILLINOIS
 DEPARTMENT OF TRANSPORTATION**

**MAINTENANCE OF TRAFFIC
 167TH STREET - STAGE 3**
 SCALE: 1"=50' SHEET NO. 1 OF 1 SHEETS STA. 423+00 TO STA. 446+00

F.A.P. RTE.	SECTION	COUNTY	TOTAL SHEETS	SHEET NO.
330	103R-3	COOK	932	176
MT-58		CONTRACT NO. 60F05		
ILLINOIS FED. AID PROJECT				