
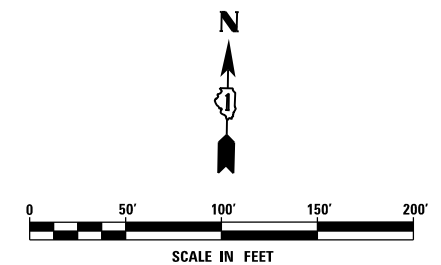


* INDICATES PAVEMENT MARKING TO REMAIN FROM PREVIOUS STAGE

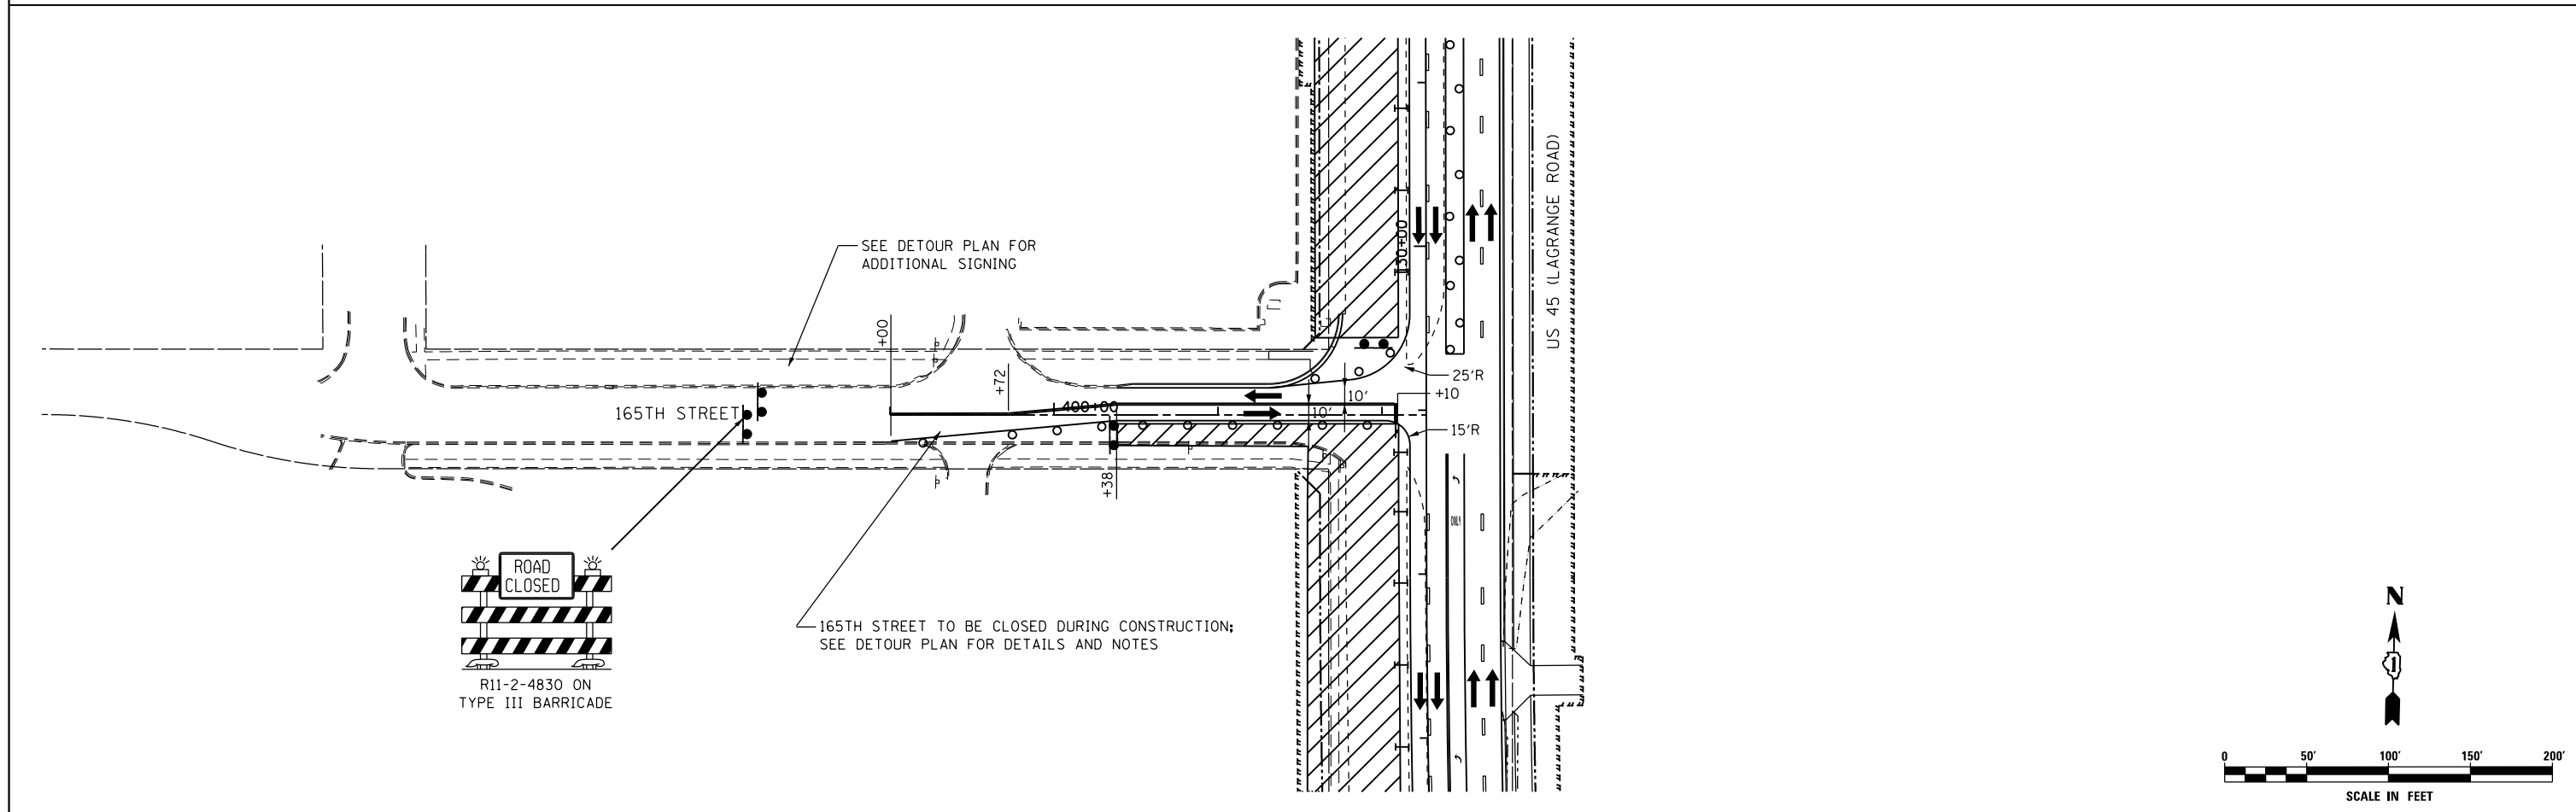

FILE NAME = D:\160F05-KEA-SHT-MOT-STG3C.204.dgn	USER NAME = Nicholas.Talarico	DESIGNED - KES	REVISED -	STATE OF ILLINOIS DEPARTMENT OF TRANSPORTATION	MAINTENANCE OF TRAFFIC 163RD AND 165TH STREETS - STAGE 3C		F.A.P. RTE. 330	SECTION 103R-3	COUNTY COOK	TOTAL SHEETS 932	SHEET NO. 186	
	PLOT SCALE = 100.000000' / in.	CHECKED - PJO	REVISED -		SCALE: 1"=50'	SHEET NO. 1 OF 1 SHEETS	STA. TO STA.	MT-68		CONTRACT NO. 60F05		
	PLOT DATE = 3/14/2013	DATE - 03/13/13	REVISED -		ILLINOIS FED. AID PROJECT							