


- (P-5A) 5'- 12" TEMPORARY STORM SEWER CLASS A, TYPE 2, SLOPE TO DRAIN (TBF= 1 CU YD)
- (P-6A) 5'- 12" TEMPORARY STORM SEWER CLASS A, TYPE 2, SLOPE TO DRAIN (TBF= 1 CU YD)

NOTES:

- SEE SHEET ER-01 FOR LEGEND AND NOTES.
- SEE SHEETS DN-02 AND DN-03 FOR SUGGESTED SEQUENCE OF DRAINAGE INSTALLATION.

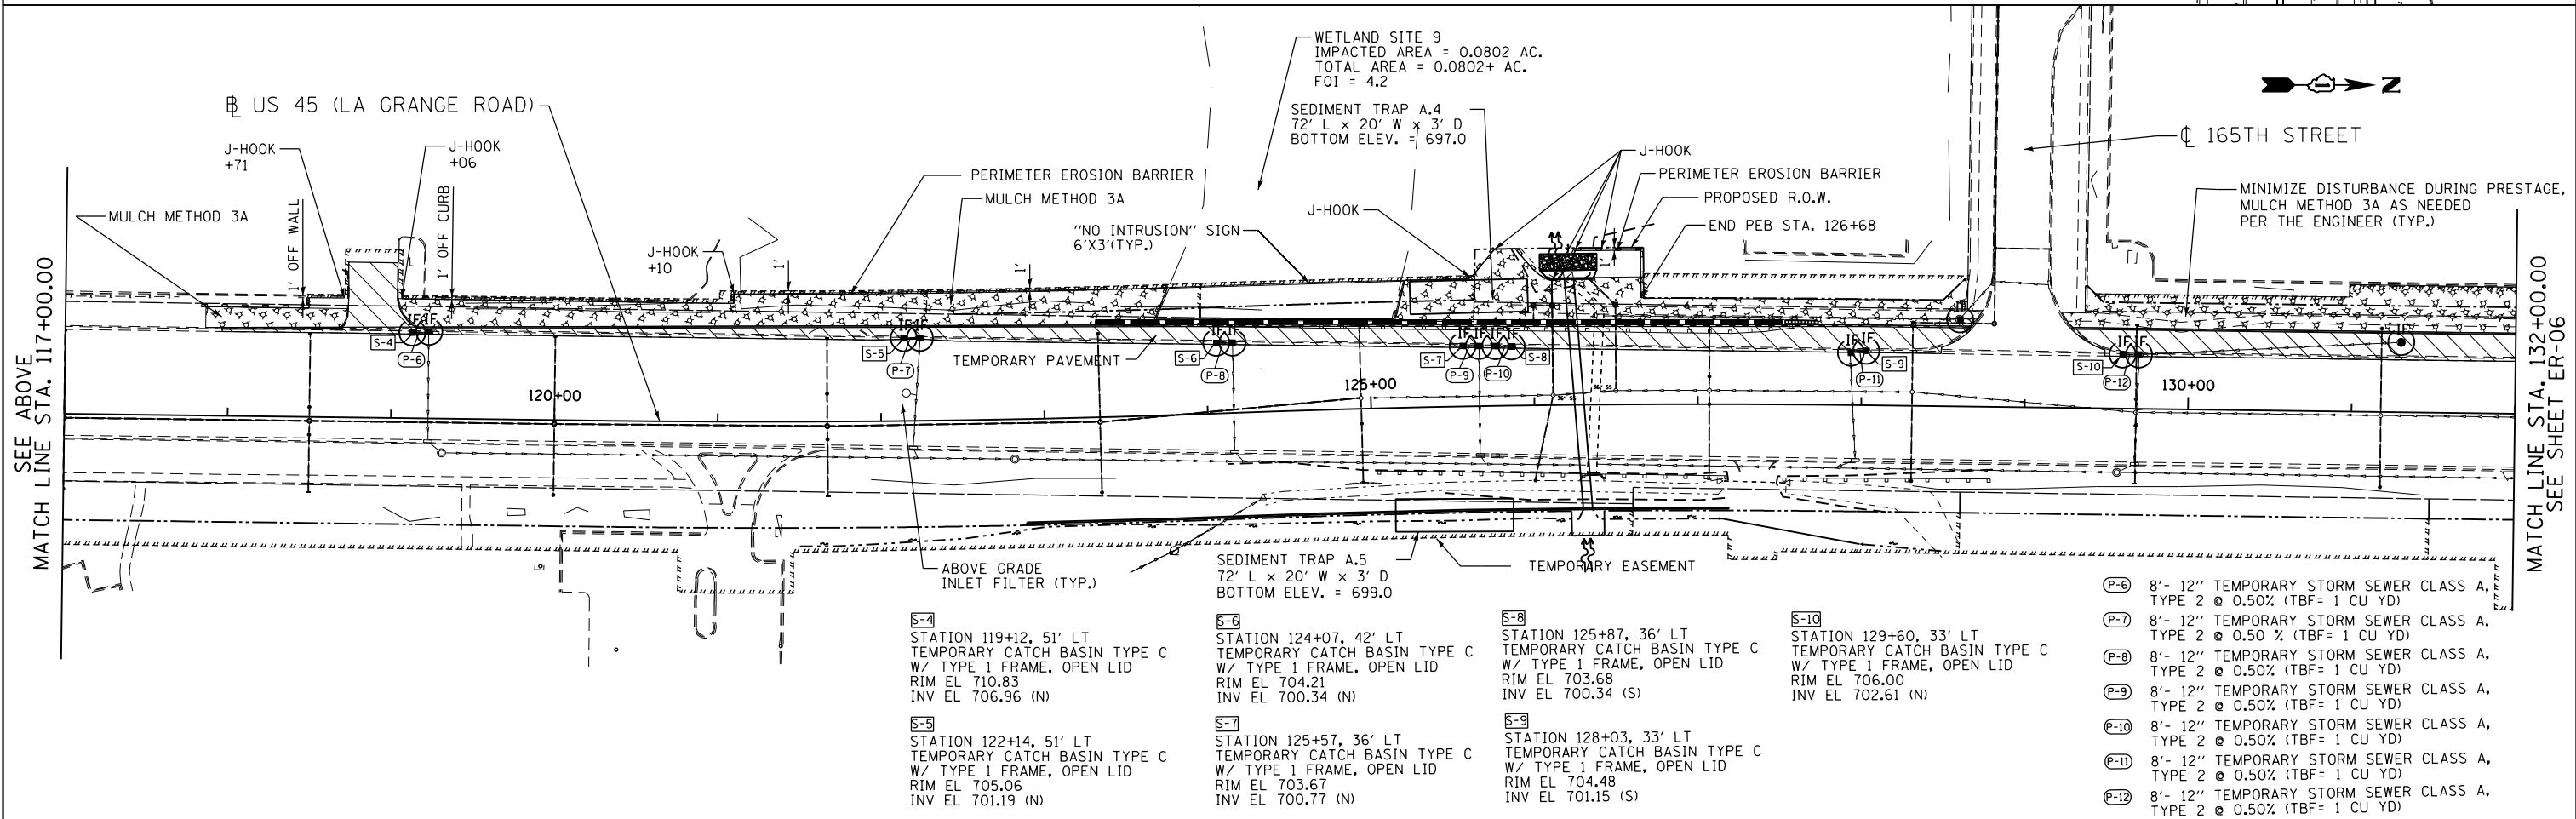

- (S-4) STATION 119+12, 51' LT TEMPORARY CATCH BASIN TYPE C W/ TYPE 1 FRAME, OPEN LID RIM EL 710.83 INV EL 706.96 (N)
- (S-5) STATION 122+14, 51' LT TEMPORARY CATCH BASIN TYPE C W/ TYPE 1 FRAME, OPEN LID RIM EL 705.06 INV EL 701.19 (N)
- (S-6) STATION 124+07, 42' LT TEMPORARY CATCH BASIN TYPE C W/ TYPE 1 FRAME, OPEN LID RIM EL 704.21 INV EL 700.34 (N)
- (S-7) STATION 125+57, 36' LT TEMPORARY CATCH BASIN TYPE C W/ TYPE 1 FRAME, OPEN LID RIM EL 703.67 INV EL 700.77 (N)
- (S-8) STATION 125+87, 36' LT TEMPORARY CATCH BASIN TYPE C W/ TYPE 1 FRAME, OPEN LID RIM EL 703.68 INV EL 700.34 (S)
- (S-9) STATION 128+03, 33' LT TEMPORARY CATCH BASIN TYPE C W/ TYPE 1 FRAME, OPEN LID RIM EL 704.48 INV EL 701.15 (S)
- (S-10) STATION 129+60, 33' LT TEMPORARY CATCH BASIN TYPE C W/ TYPE 1 FRAME, OPEN LID RIM EL 706.00 INV EL 702.61 (N)

- (P-6) 8'- 12" TEMPORARY STORM SEWER CLASS A, TYPE 2 @ 0.50% (TBF= 1 CU YD)
- (P-7) 8'- 12" TEMPORARY STORM SEWER CLASS A, TYPE 2 @ 0.50 % (TBF= 1 CU YD)
- (P-8) 8'- 12" TEMPORARY STORM SEWER CLASS A, TYPE 2 @ 0.50% (TBF= 1 CU YD)
- (P-9) 8'- 12" TEMPORARY STORM SEWER CLASS A, TYPE 2 @ 0.50% (TBF= 1 CU YD)
- (P-10) 8'- 12" TEMPORARY STORM SEWER CLASS A, TYPE 2 @ 0.50% (TBF= 1 CU YD)
- (P-11) 8'- 12" TEMPORARY STORM SEWER CLASS A, TYPE 2 @ 0.50% (TBF= 1 CU YD)
- (P-12) 8'- 12" TEMPORARY STORM SEWER CLASS A, TYPE 2 @ 0.50% (TBF= 1 CU YD)

APEX
 CONSULTING ENGINEERS, LLC
 111 E. Wacker Drive, Suite 520
 Chicago, IL 60601

FILE NAME = D:\160F05-SHT-ER0505.dgn	USER NAME = Anthony.Plutz	DESIGNED - L.N.	REVISED -
		DRAWN - M.P.	REVISED -
		CHECKED - W.H.I.	REVISED -
		DATE - 03/13/13	REVISED -

STATE OF ILLINOIS
DEPARTMENT OF TRANSPORTATION

EROSION AND SEDIMENT CONTROL PLAN
US 45 (LAGRANGE ROAD) - SOUTH CONTRACT - PRE-STAGE

F.A.P. R.T.E. = 330	SECTION = 103R-3	COUNTY = COOK	TOTAL SHEETS = 932	SHEET NO. = 195
ER-05		CONTRACT NO. 60F05		
ILLINOIS FED. AID PROJECT				

SCALE: 1"=50' SHEET NO. 4 OF 6 SHEETS STA. 102+00.00 TO STA. 132+00.00