


SEE SHEET ER-05
MATCH LINE STA. 132+00.00

MATCH LINE STA. 147+00.00
SEE BELOW

- P-13 8'- 12" TEMPORARY STORM SEWER CLASS A, TYPE 2 @ 0.50% (TBF= 1 CU YD)
- P-14 8'- 12" TEMPORARY STORM SEWER CLASS A, TYPE 2 @ 0.50% (TBF= 1 CU YD)
- P-15 8'- 12" TEMPORARY STORM SEWER CLASS A, TYPE 2 @ 0.50% (TBF= 1 CU YD)
- P-16 8'- 12" TEMPORARY STORM SEWER CLASS A, TYPE 2 @ 0.50% (TBF= 1 CU YD)
- P-17 37'- 12" TEMPORARY STORM SEWER CLASS A, TYPE 2 @ 0.50% (TBF=5 CU YD)
- P-18 8'- 12" TEMPORARY STORM SEWER CLASS A, TYPE 2 @ 0.50% (TBF= 1 CU YD)
- P-19 8'- 12" TEMPORARY STORM SEWER CLASS A, TYPE 2 @ 0.50% (TBF= 1 CU YD)
- P-20 8'- 12" TEMPORARY STORM SEWER CLASS A, TYPE 2 @ 0.50% (TBF= 1 CU YD)

NOTES:
1. SEE SHEET ER-01 FOR LEGEND AND NOTES.
2. SEE SHEETS DN-02 AND DN-03 FOR SUGGESTED SEQUENCE OF DRAINAGE INSTALLATION.

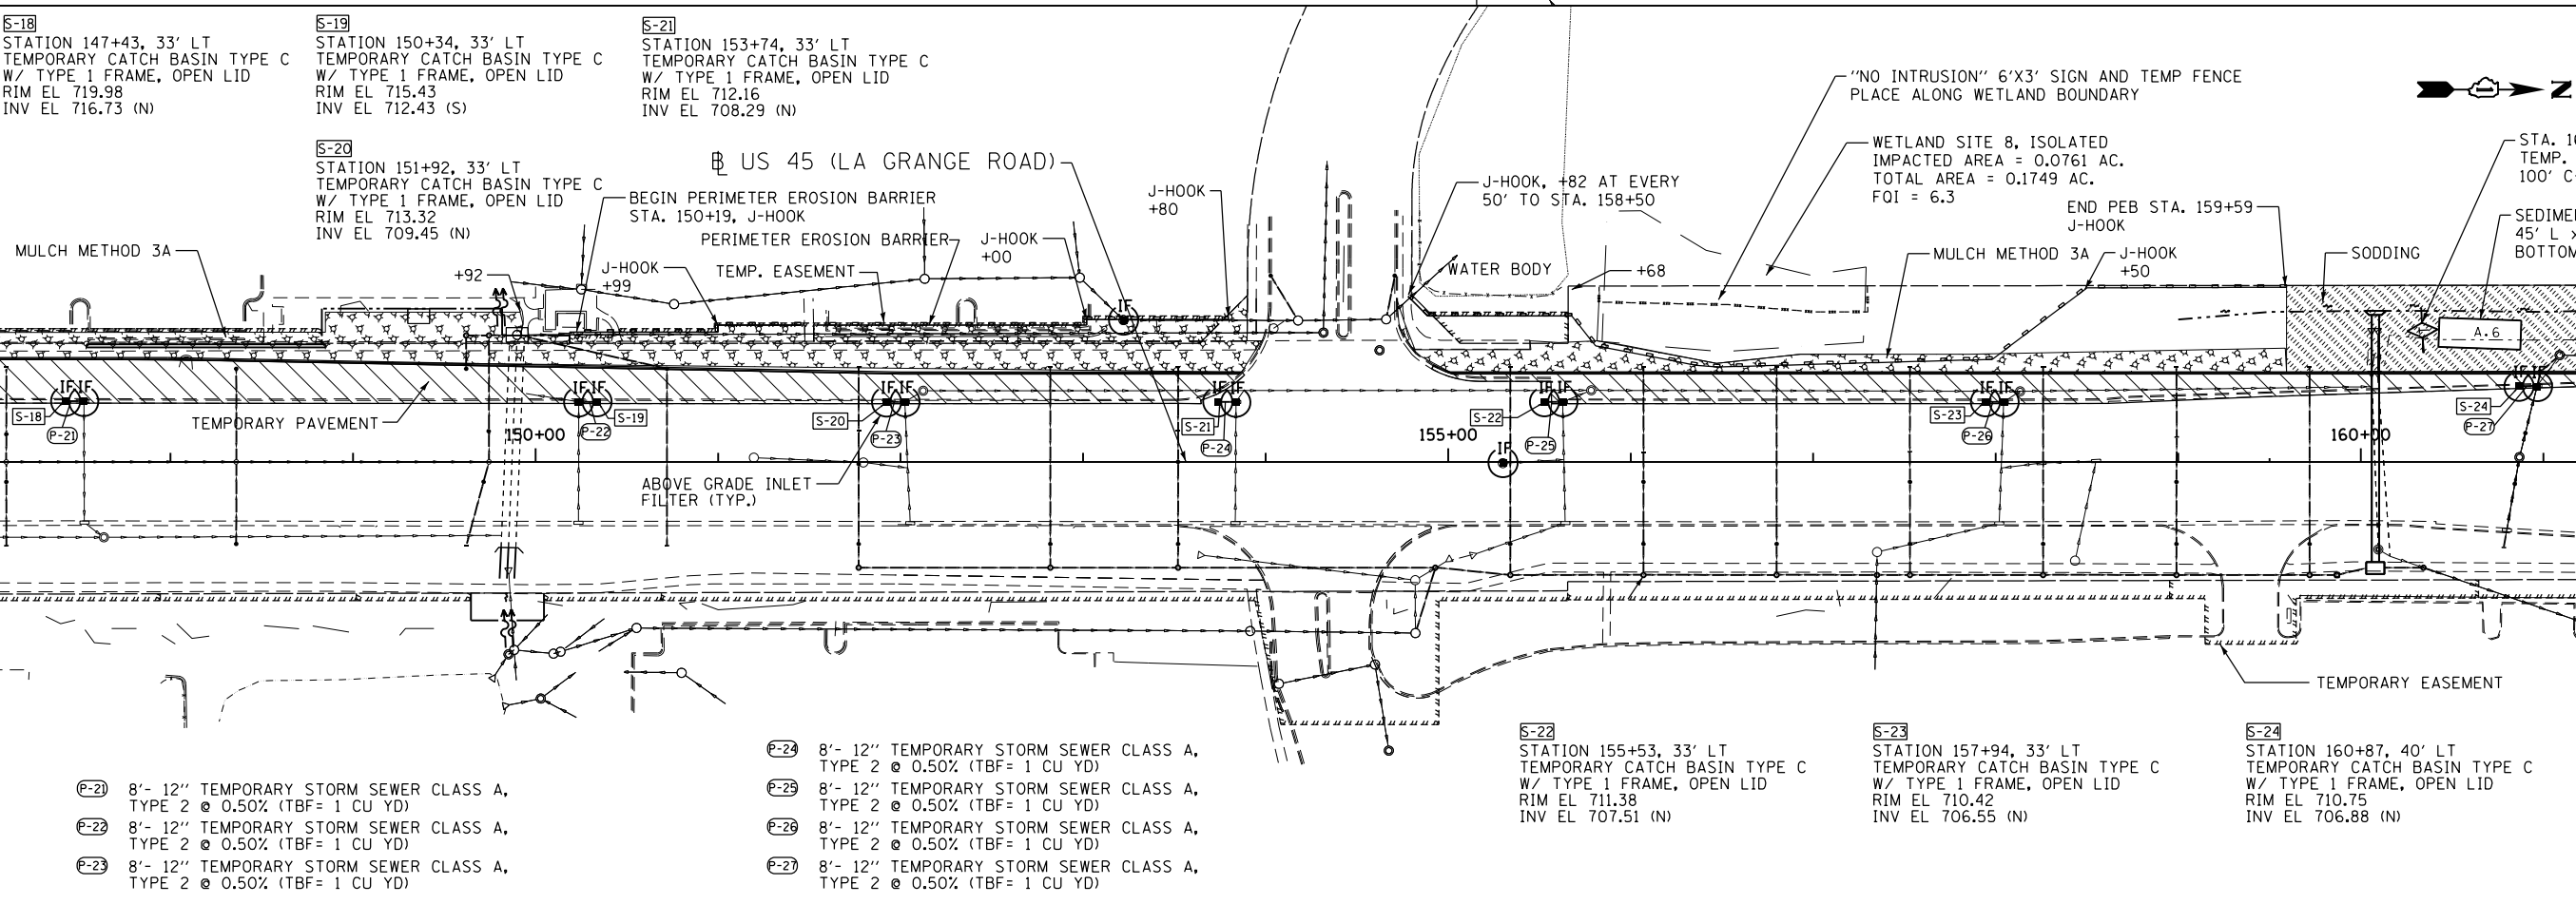

SEE ABOVE
MATCH LINE STA. 147+00.00

MATCH LINE STA. 162+00.00
SEE SHEET ER-07

- P-21 8'- 12" TEMPORARY STORM SEWER CLASS A, TYPE 2 @ 0.50% (TBF= 1 CU YD)
- P-22 8'- 12" TEMPORARY STORM SEWER CLASS A, TYPE 2 @ 0.50% (TBF= 1 CU YD)
- P-23 8'- 12" TEMPORARY STORM SEWER CLASS A, TYPE 2 @ 0.50% (TBF= 1 CU YD)
- P-24 8'- 12" TEMPORARY STORM SEWER CLASS A, TYPE 2 @ 0.50% (TBF= 1 CU YD)
- P-25 8'- 12" TEMPORARY STORM SEWER CLASS A, TYPE 2 @ 0.50% (TBF= 1 CU YD)
- P-26 8'- 12" TEMPORARY STORM SEWER CLASS A, TYPE 2 @ 0.50% (TBF= 1 CU YD)
- P-27 8'- 12" TEMPORARY STORM SEWER CLASS A, TYPE 2 @ 0.50% (TBF= 1 CU YD)

APEX
 CONSULTING ENGINEERS, LLC
 111 E. Wacker Drive, Suite 520
 Chicago, IL 60601

FILE NAME = D160F05-SHT-ER0506.dgn	USER NAME = Anthony.Plutz	DESIGNED - L.N.	REVISED -	STATE OF ILLINOIS DEPARTMENT OF TRANSPORTATION	EROSION AND SEDIMENT CONTROL PLAN US 45 (LAGRANGE ROAD) - SOUTH CONTRACT - PRE-STAGE	F.A.P. RTE. = 330	SECTION = 103R-3	COUNTY = COOK	TOTAL SHEETS = 932	SHEET NO. = 196		
PLOT SCALE = 100.000000' / 1" =	CHECKED - W.H.I.	REVISOR -	REVISOR -			ER-06		CONTRACT NO. 60F05		ILLINOIS FED. AID PROJECT		
PLOT DATE = 3/15/2013	DATE = 03/13/13	REVISOR -	REVISOR -			SCALE: 1"=50'	SHEET NO. 5 OF 6 SHEETS	STA. 132+00.00 TO STA. 162+00.00				