


NOTE: SEE SHEET ER-01 FOR LEGEND AND NOTES.

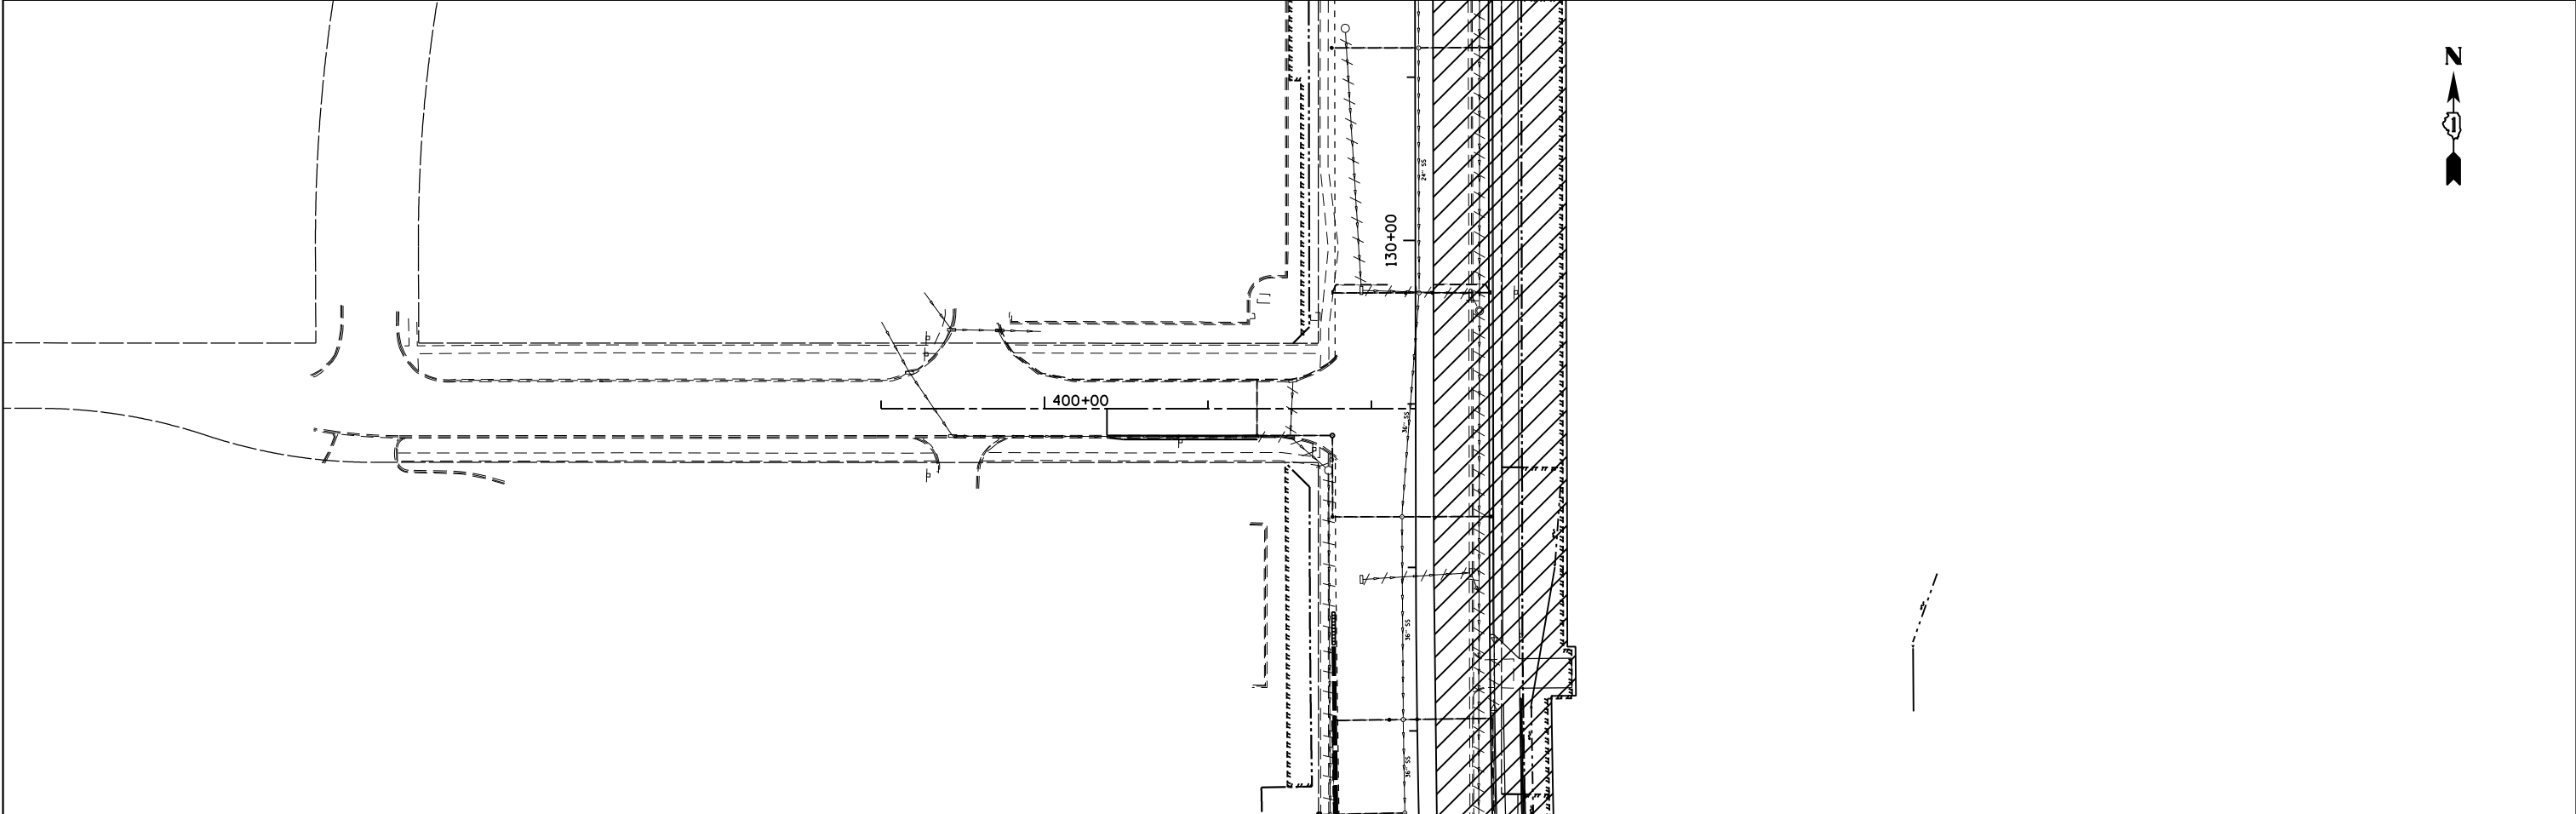

FILE NAME = D160F05-SHT-ER0545.163-rd and 165st.dgn	USER NAME = Anthony.Plutz	DESIGNED - L.N.	REVISED -
		DRAWN - M.P.	REVISED -
	PLOT SCALE = 100.000000' / in.	CHECKED - W.H.I.	REVISED -
	PLOT DATE = 3/15/2013	DATE - 03/13/13	REVISED -

**STATE OF ILLINOIS
DEPARTMENT OF TRANSPORTATION**

**EROSION AND SEDIMENT CONTROL PLAN - SOUTH CONTRACT
165TH STREET AND 163RD STREET - STAGE 1B**

SCALE: 1"=50' SHEET NO. 1 OF 1 SHEETS STA. TO STA.

F. # RTE.	SECTION	COUNTY	TOTAL SHEETS	SHEET NO.
330	103R-3	COOK	932	235
ER-45			CONTRACT NO. 60F05	
ILLINOIS FED. AID PROJECT				