


MATCH LINE STA. 431+00.00  
SEE BELOW

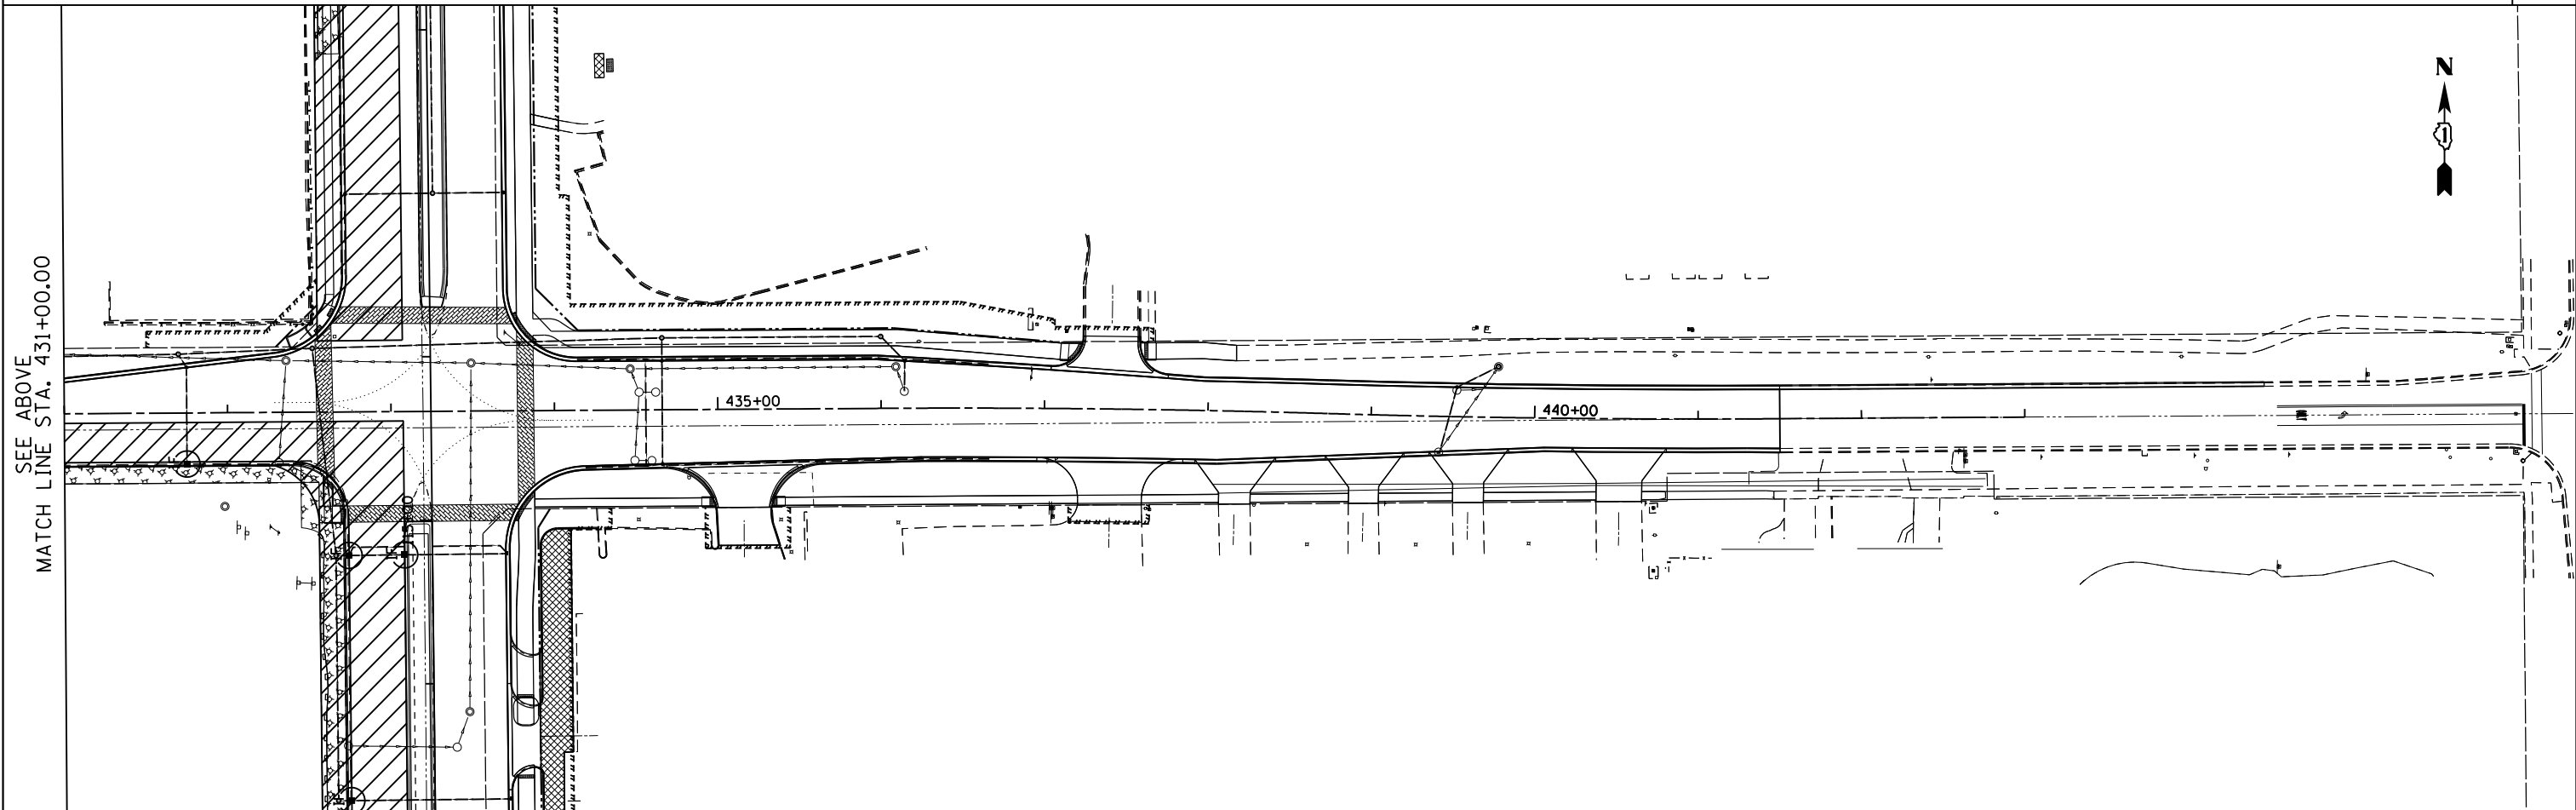

FILE NAME = D160F05-SHT-ER0561.167th.dgn	USER NAME = Anthony.Plutz	DESIGNED - L.N.	REVISED -	<b>STATE OF ILLINOIS DEPARTMENT OF TRANSPORTATION</b>	<b>EROSION AND SEDIMENT CONTROL PLAN - SOUTH CONTRACT 167TH STREET - STAGE 3C</b>			F. as of RTE. 330	SECTION 103R-3	COUNTY COOK	TOTAL SHEETS 932	SHEET NO. 251
	PLOT SCALE = 100.000000' / 1" =	CHECKED - W.H.I.	REVISED -					<b>ER-61</b>		CONTRACT NO. 60F05		
PLOT DATE = 3/15/2013	DATE - 03/13/13	REVISED -	SCALE: 1"=50'		SHEET NO. 1 OF 1 SHEETS	STA.	TO STA.	ILLINOIS FED. AID PROJECT				