



PLAN	SURVEYED	DATE
	PLOTTED	
	ALIGNED	
	CHECKED	
	DESIGNED	
	NO. _____	
	FILE NAME	

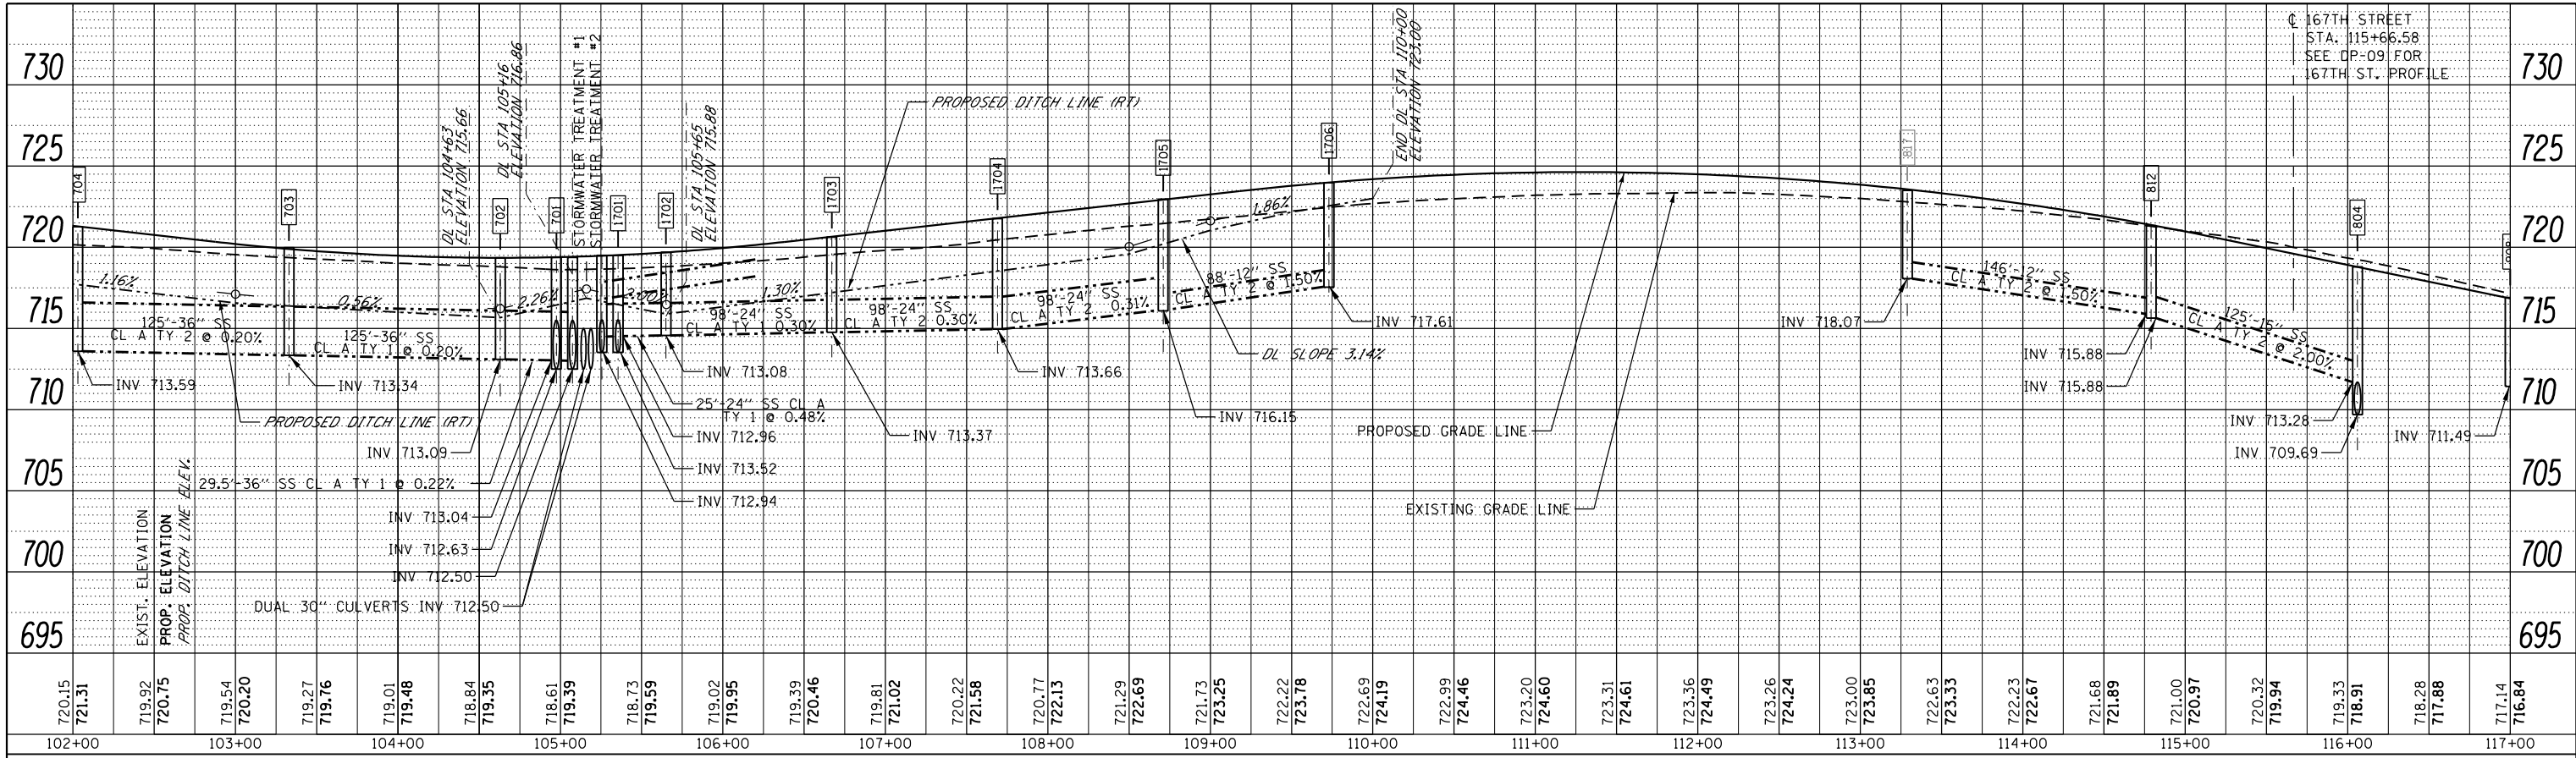

PROFILE	SURVEYED	DATE
	PLOTTED	
	GRADES CHECKED	
	STRUCTURE NOTATIONS OK'D	
	NO. _____	
	FILE NAME	

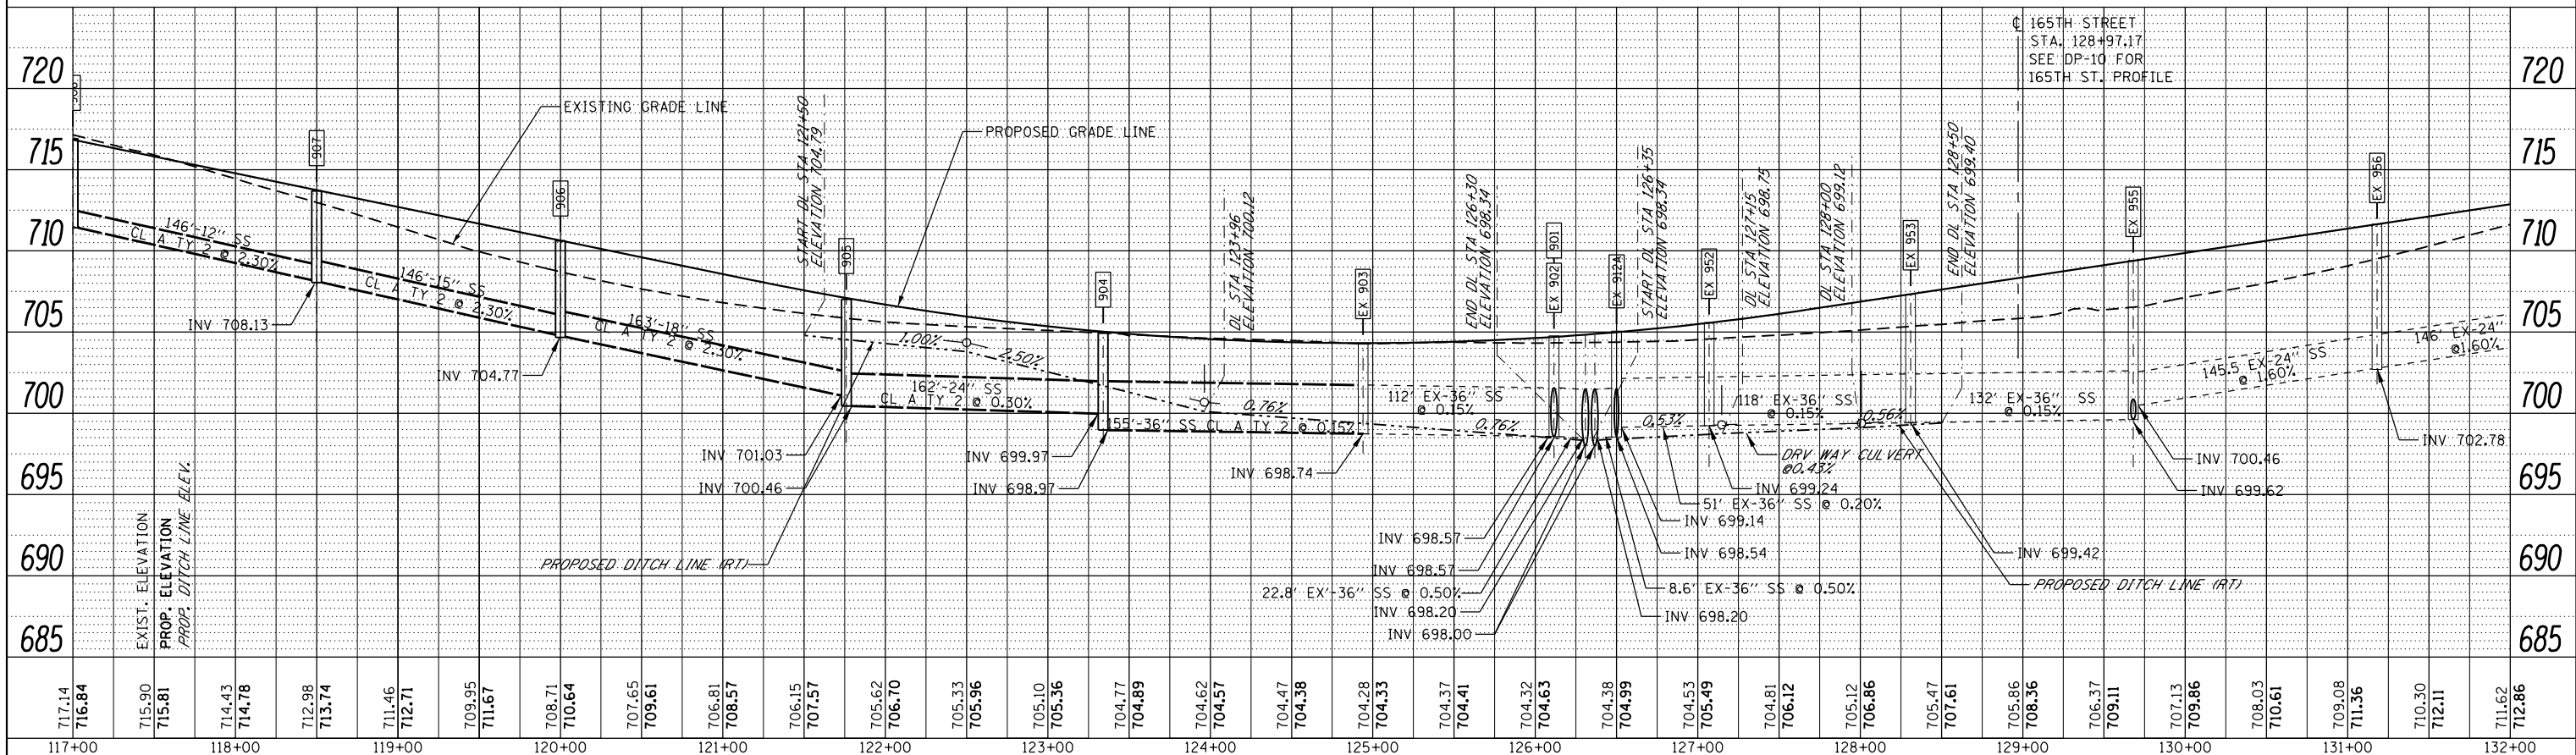

URS
100 S. WACKER DR.
SUITE 500
CHICAGO, IL 60606
TEL: (312) 999-4900
FAX: (312) 939-4998

FILE NAME =	USER NAME = Anthony.Plutz	DESIGNED - MGS	REVISED -	STATE OF ILLINOIS DEPARTMENT OF TRANSPORTATION	DRAINAGE PROFILE - US 45 (LAGRANGE ROAD)	F.A.P. RT. =	SECTION	COUNTY	TOTAL SHEETS	SHEET NO.
D160F05-KEA-SHT-DRAINPROF04.dgn		DRAWN - DMS	REVISED -			330	103R-3	COOK	932	341
PLOT SCALE = 100.000091' / in.		CHECKED - JRS	REVISED -			DU-74		CONTRACT NO. 60F05		
PLOT DATE = 3/13/2013		DATE - 03/13/13	REVISED -			SCALE: 1"=50'H; 1"=5'V		SHEET NO. 4 OF 10 SHEETS		STA. 102+00.00 TO STA. 132+00.00

167TH STREET
STA. 115+66.58
SEE DP-09 FOR
167TH ST. PROFILE

165TH STREET
STA. 128+97.17
SEE DP-10 FOR
165TH ST. PROFILE