
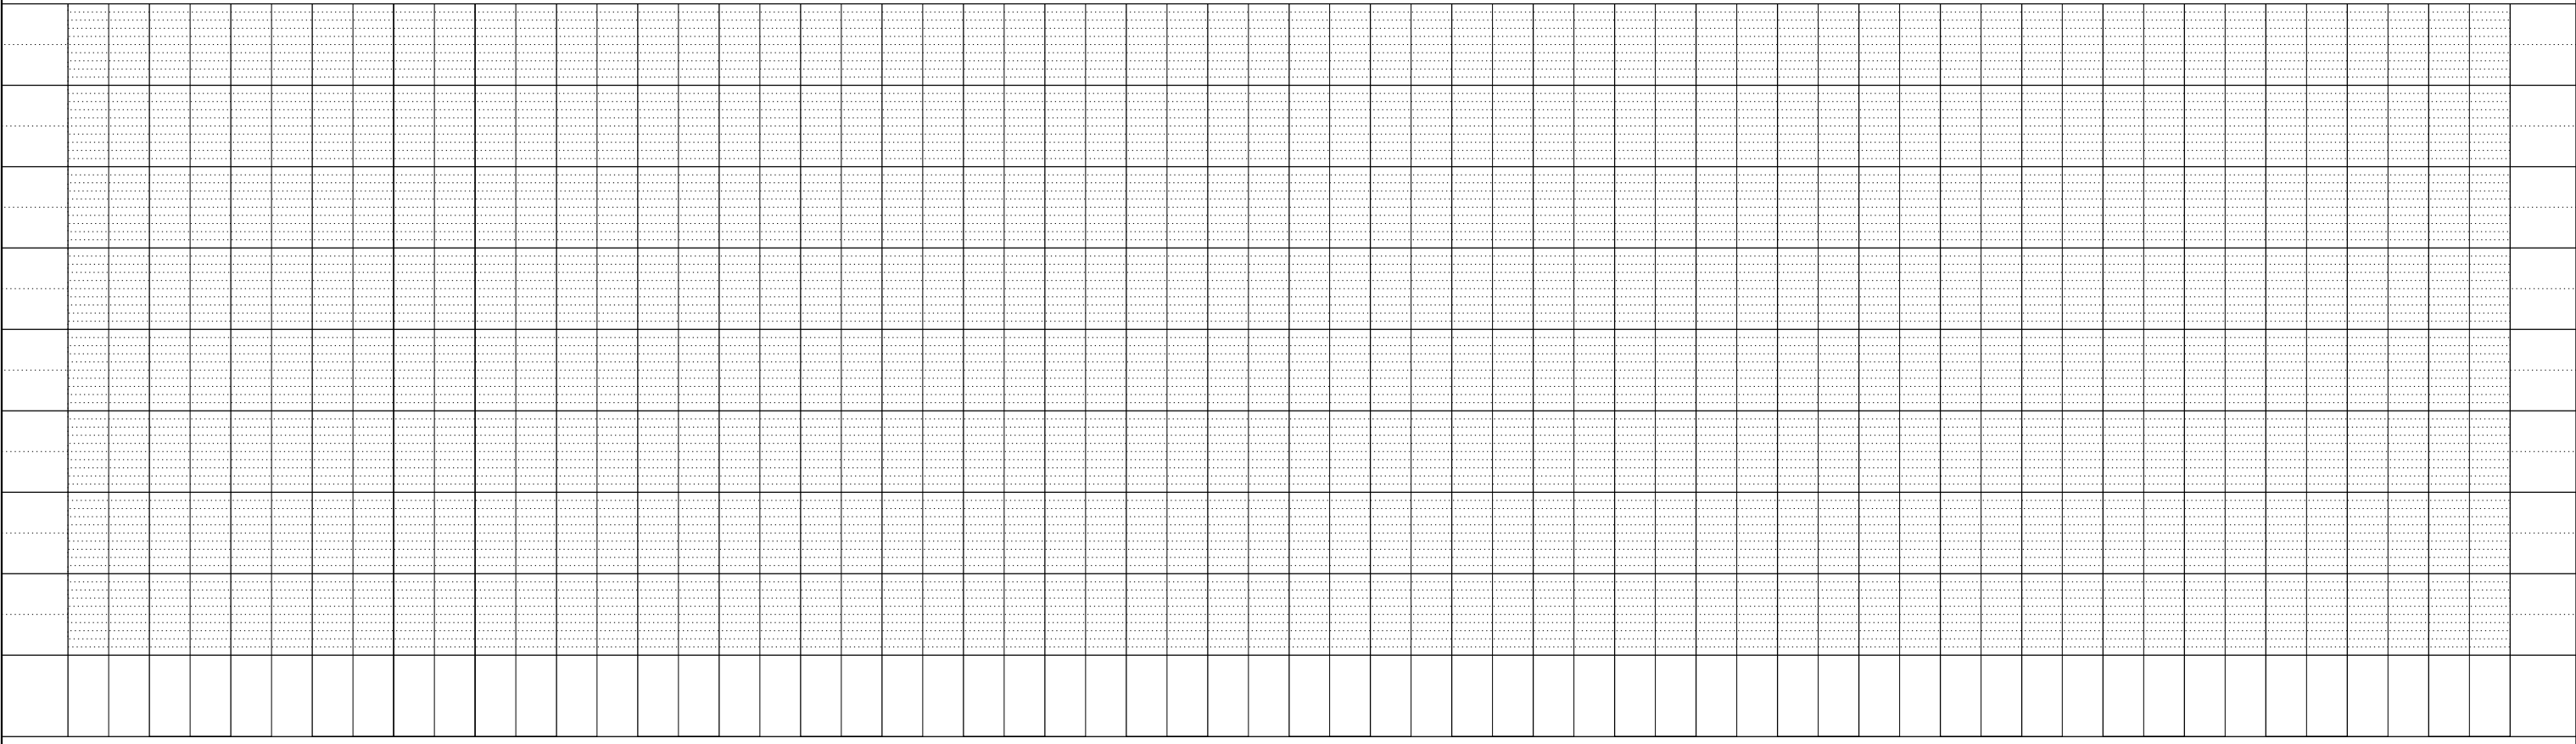


PLAN	SURVEYED	BY	DATE
	PLOTTED		
	NOTED		
	CHECKED		
	FILED		
	NO.		

PROFILE	SURVEYED	BY	DATE
	PLOTTED		
	NOTED		
	CHECKED		
	FILED		
	NO.		

URS
 100 S. WACKER DR.
 SUITE 500
 CHICAGO, IL 60606
 TEL 312/998-4000
 FAX 312/939-4998

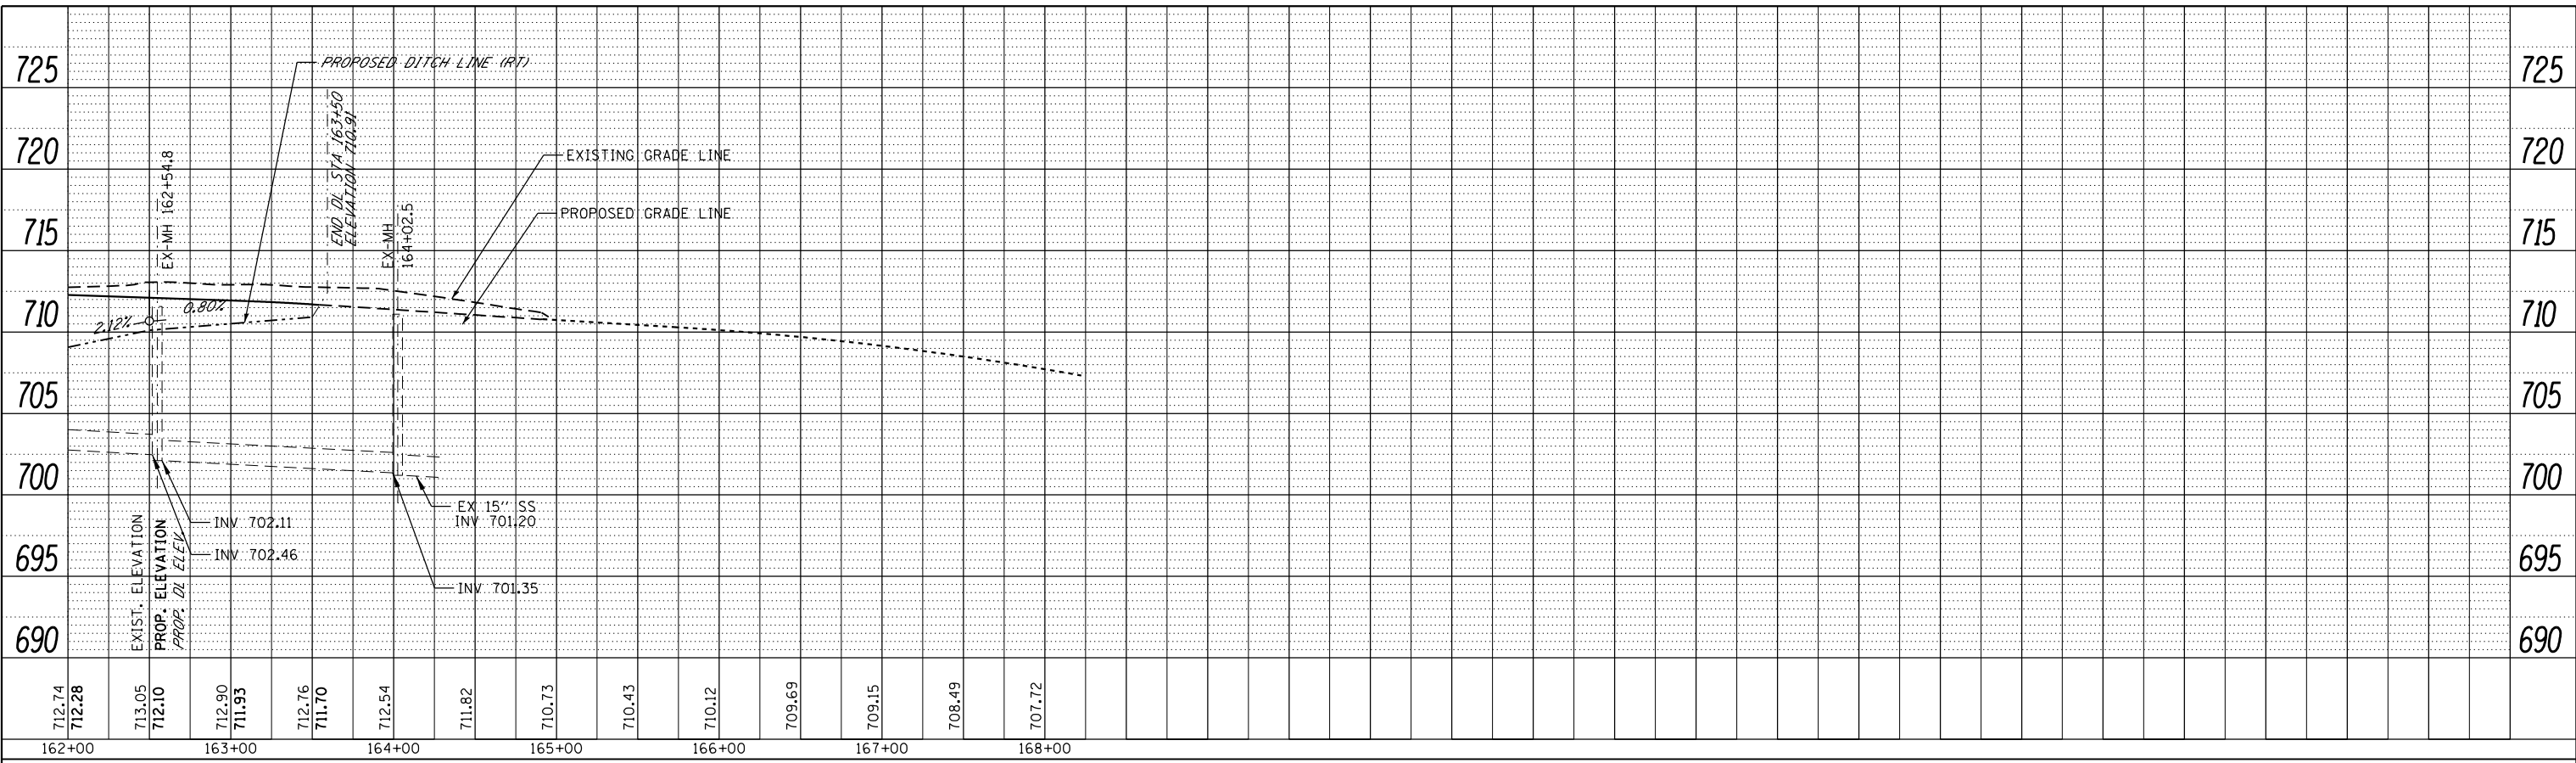

FILE NAME = D160F05-KEA-SHT-DRAINPROF06.dgn

USER NAME = Anthony.Plutz
 PLOT SCALE = 100.000091' / in.
 PLOT DATE = 3/13/2013

DESIGNED - MGS	REVISED -
DRAWN - DMS	REVISED -
CHECKED - JRS	REVISED -
DATE - 03/13/13	REVISED -

**STATE OF ILLINOIS
 DEPARTMENT OF TRANSPORTATION**

DRAINAGE PROFILE - US 45 (LAGRANGE ROAD)
 SCALE: 1"=50'H; 1"=5'V SHEET NO. 6 OF 10 SHEETS STA. 162+00.00 TO STA. END

F.A.P. RTE.	SECTION	COUNTY	TOTAL SHEETS	SHEET NO.
330	103R-3	COOK	932	343
DU-76			CONTRACT NO. 60F05	
ILLINOIS FED. AID PROJECT				