


RESTORATION OF WORK AREA, RESTORATION OF THE TRAFFIC SIGNAL WORK AREA SHALL BE INCIDENTAL TO THE RELATED PAY ITEM SUCH AS FOUNDATION, CONDUIT, HANDHOLE, TRENCH AND BACKFILL, ETC., AND NO EXTRA COMPENSATION SHALL BE ALLOWED. ALL ROADWAY SURFACES SUCH AS SHOULDERS, MEDIANS, SIDEWALKS, PAVEMENT, ETC. SHALL BE REPLACED IN KIND. ALL DAMAGE TO MOWED LAWNS SHALL BE REPLACED WITH AN APPROVED SOD, AND ALL DAMAGE TO UNMOWED FIELDS SHALL BE SEEDING IN ACCORDANCE WITH STANDARD SPECIFICATIONS 252 AND 250 RESPECTIVELY.

NOTE:  
GALVANIZED STEEL CONDUIT IDENTIFIED AS IN TRENCH (T) OR PUSHED (P) IS SHOWN FOR INFORMATION ONLY. ALL UNDERGROUND CONDUIT SHALL BE PAID FOR AT THE CONTRACT UNIT PRICER PER FOOT FOR UNDERGROUND CONDUIT, OF THE TYPE AND SIZE SPECIFIED, REGARDLESS OF THE METHOD OF INSTALLATION.


- (26) HANDHOLE STA 105+54, 60.6' LT  
N 1791364.82  
E 1115834.70
- (27) HANDHOLE STA 109+54, 60.6' LT  
N 1791764.59  
E 1115821.16
- (28) HANDHOLE STA 113+54, 60.6' LT  
N 1792164.36  
E 1115807.62
- (29) HANDHOLE STA 116+80, 60.6' LT  
N 1792490.16  
E 1115796.57

SEE DRAWING FIBOP-03  
MATCH LINE STA. 102+00.00

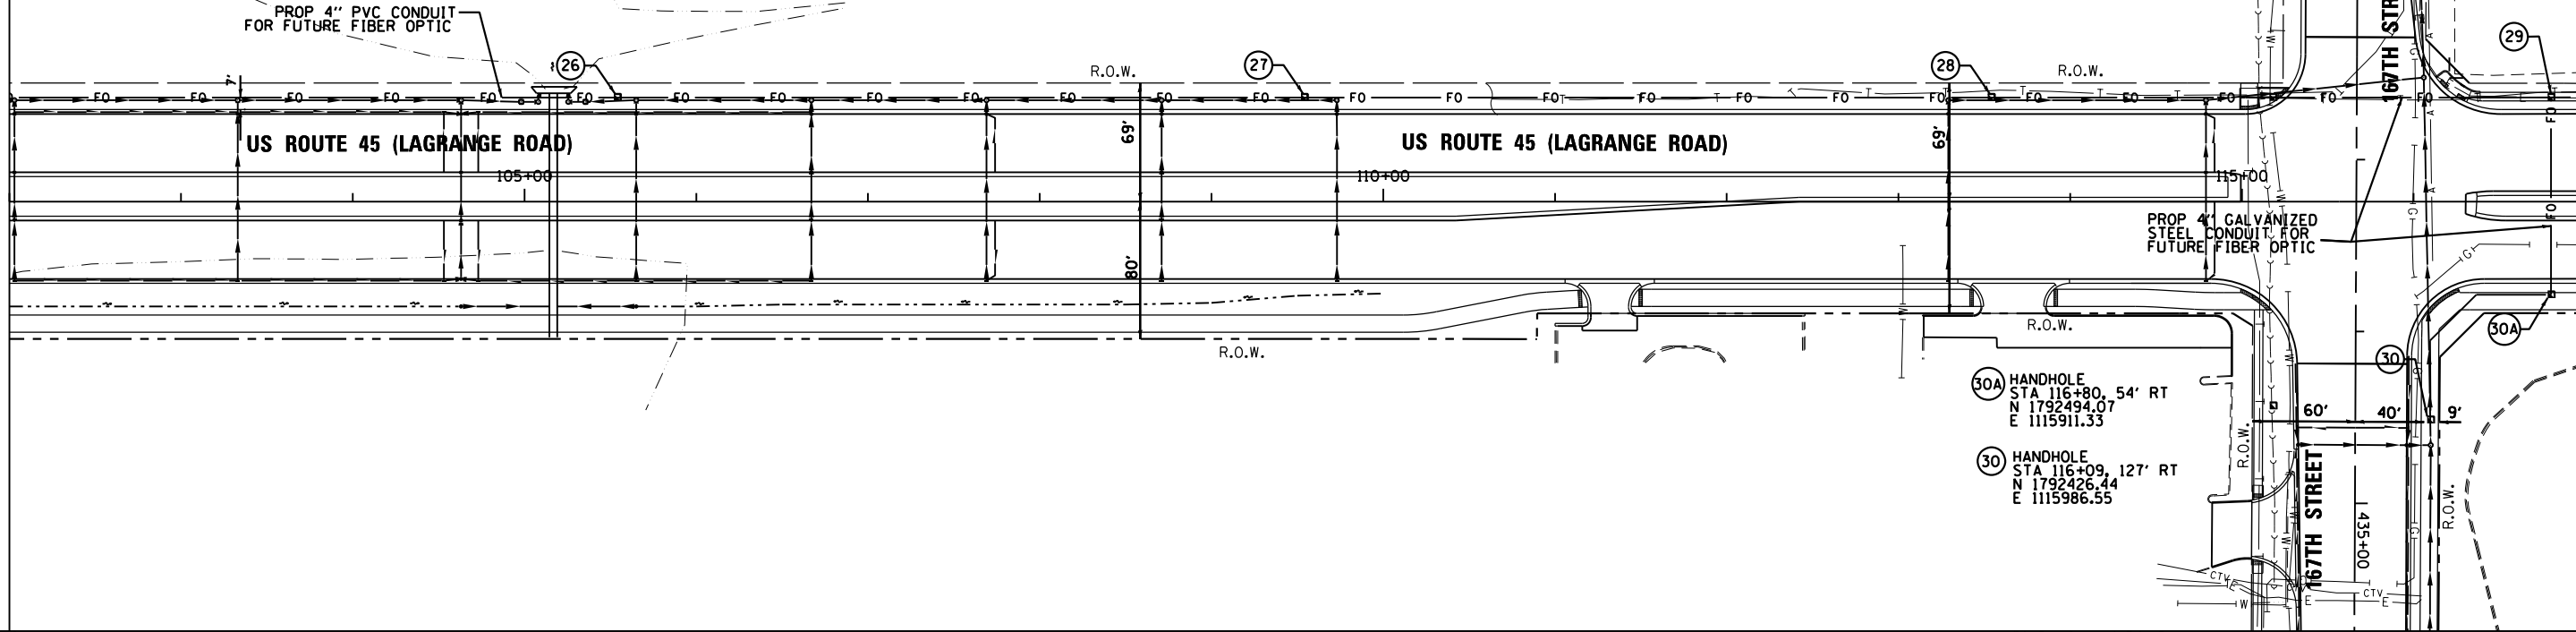

MATCH LINE STA. 117+00.00  
SEE BELOW

SEE ABOVE  
MATCH LINE STA. 117+00.00

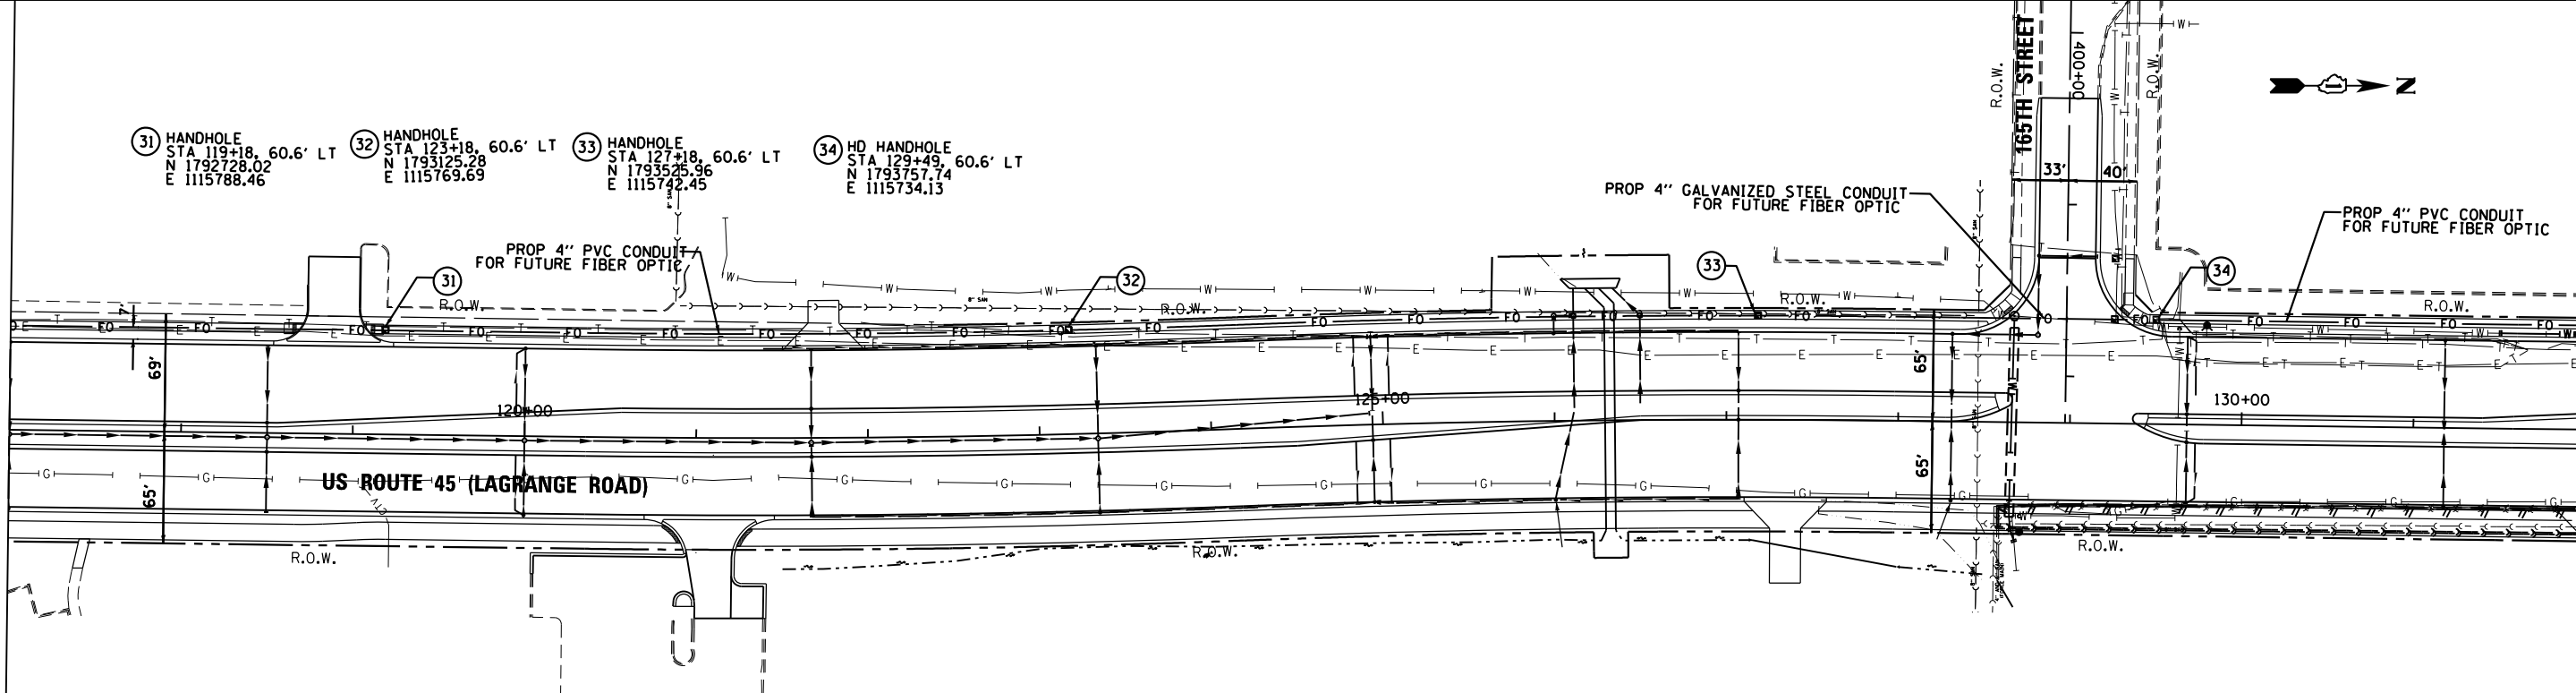

MATCH LINE STA. 132+00.00  
SEE DRAWING FIBOP-05

100 S. WACKER DR.  
1000 S.W. STE. 600  
CHICAGO, IL 60606  
TEL (312) 939-1000  
FAX (312) 939-4998

**URS**

FILE NAME = D160F05-SHT-FIBOP04.dgn	USER NAME = Anthony.Plutz	DESIGNED - BA	REVISED -
PLOT SCALE = 1/8"=1'-0"	CHECKED - MJT	DRAWN - BA	REVISED -
PLOT DATE = 3/12/2013	DATE - 03/13/13		

**STATE OF ILLINOIS  
DEPARTMENT OF TRANSPORTATION**

<b>PROPOSED FIBER OPTIC CONDUIT US 45 (LAGRANGE ROAD) FROM 183RD STREET TO 159TH STREET</b>	
SCALE: 1"=50'	SHEET 4 OF 6 SHEETS STA. 102+00.00 TO STA. 132+00.00

F.A.P. RTE. 330	SECTION 103R-3	COUNTY COOK	TOTAL SHEETS 932	SHEET NO. 374
<b>FIBOP-04</b>		CONTRACT NO. 60F05		
ILLINOIS FED. AID PROJECT				