


US 45 (LAGRANGE RD)

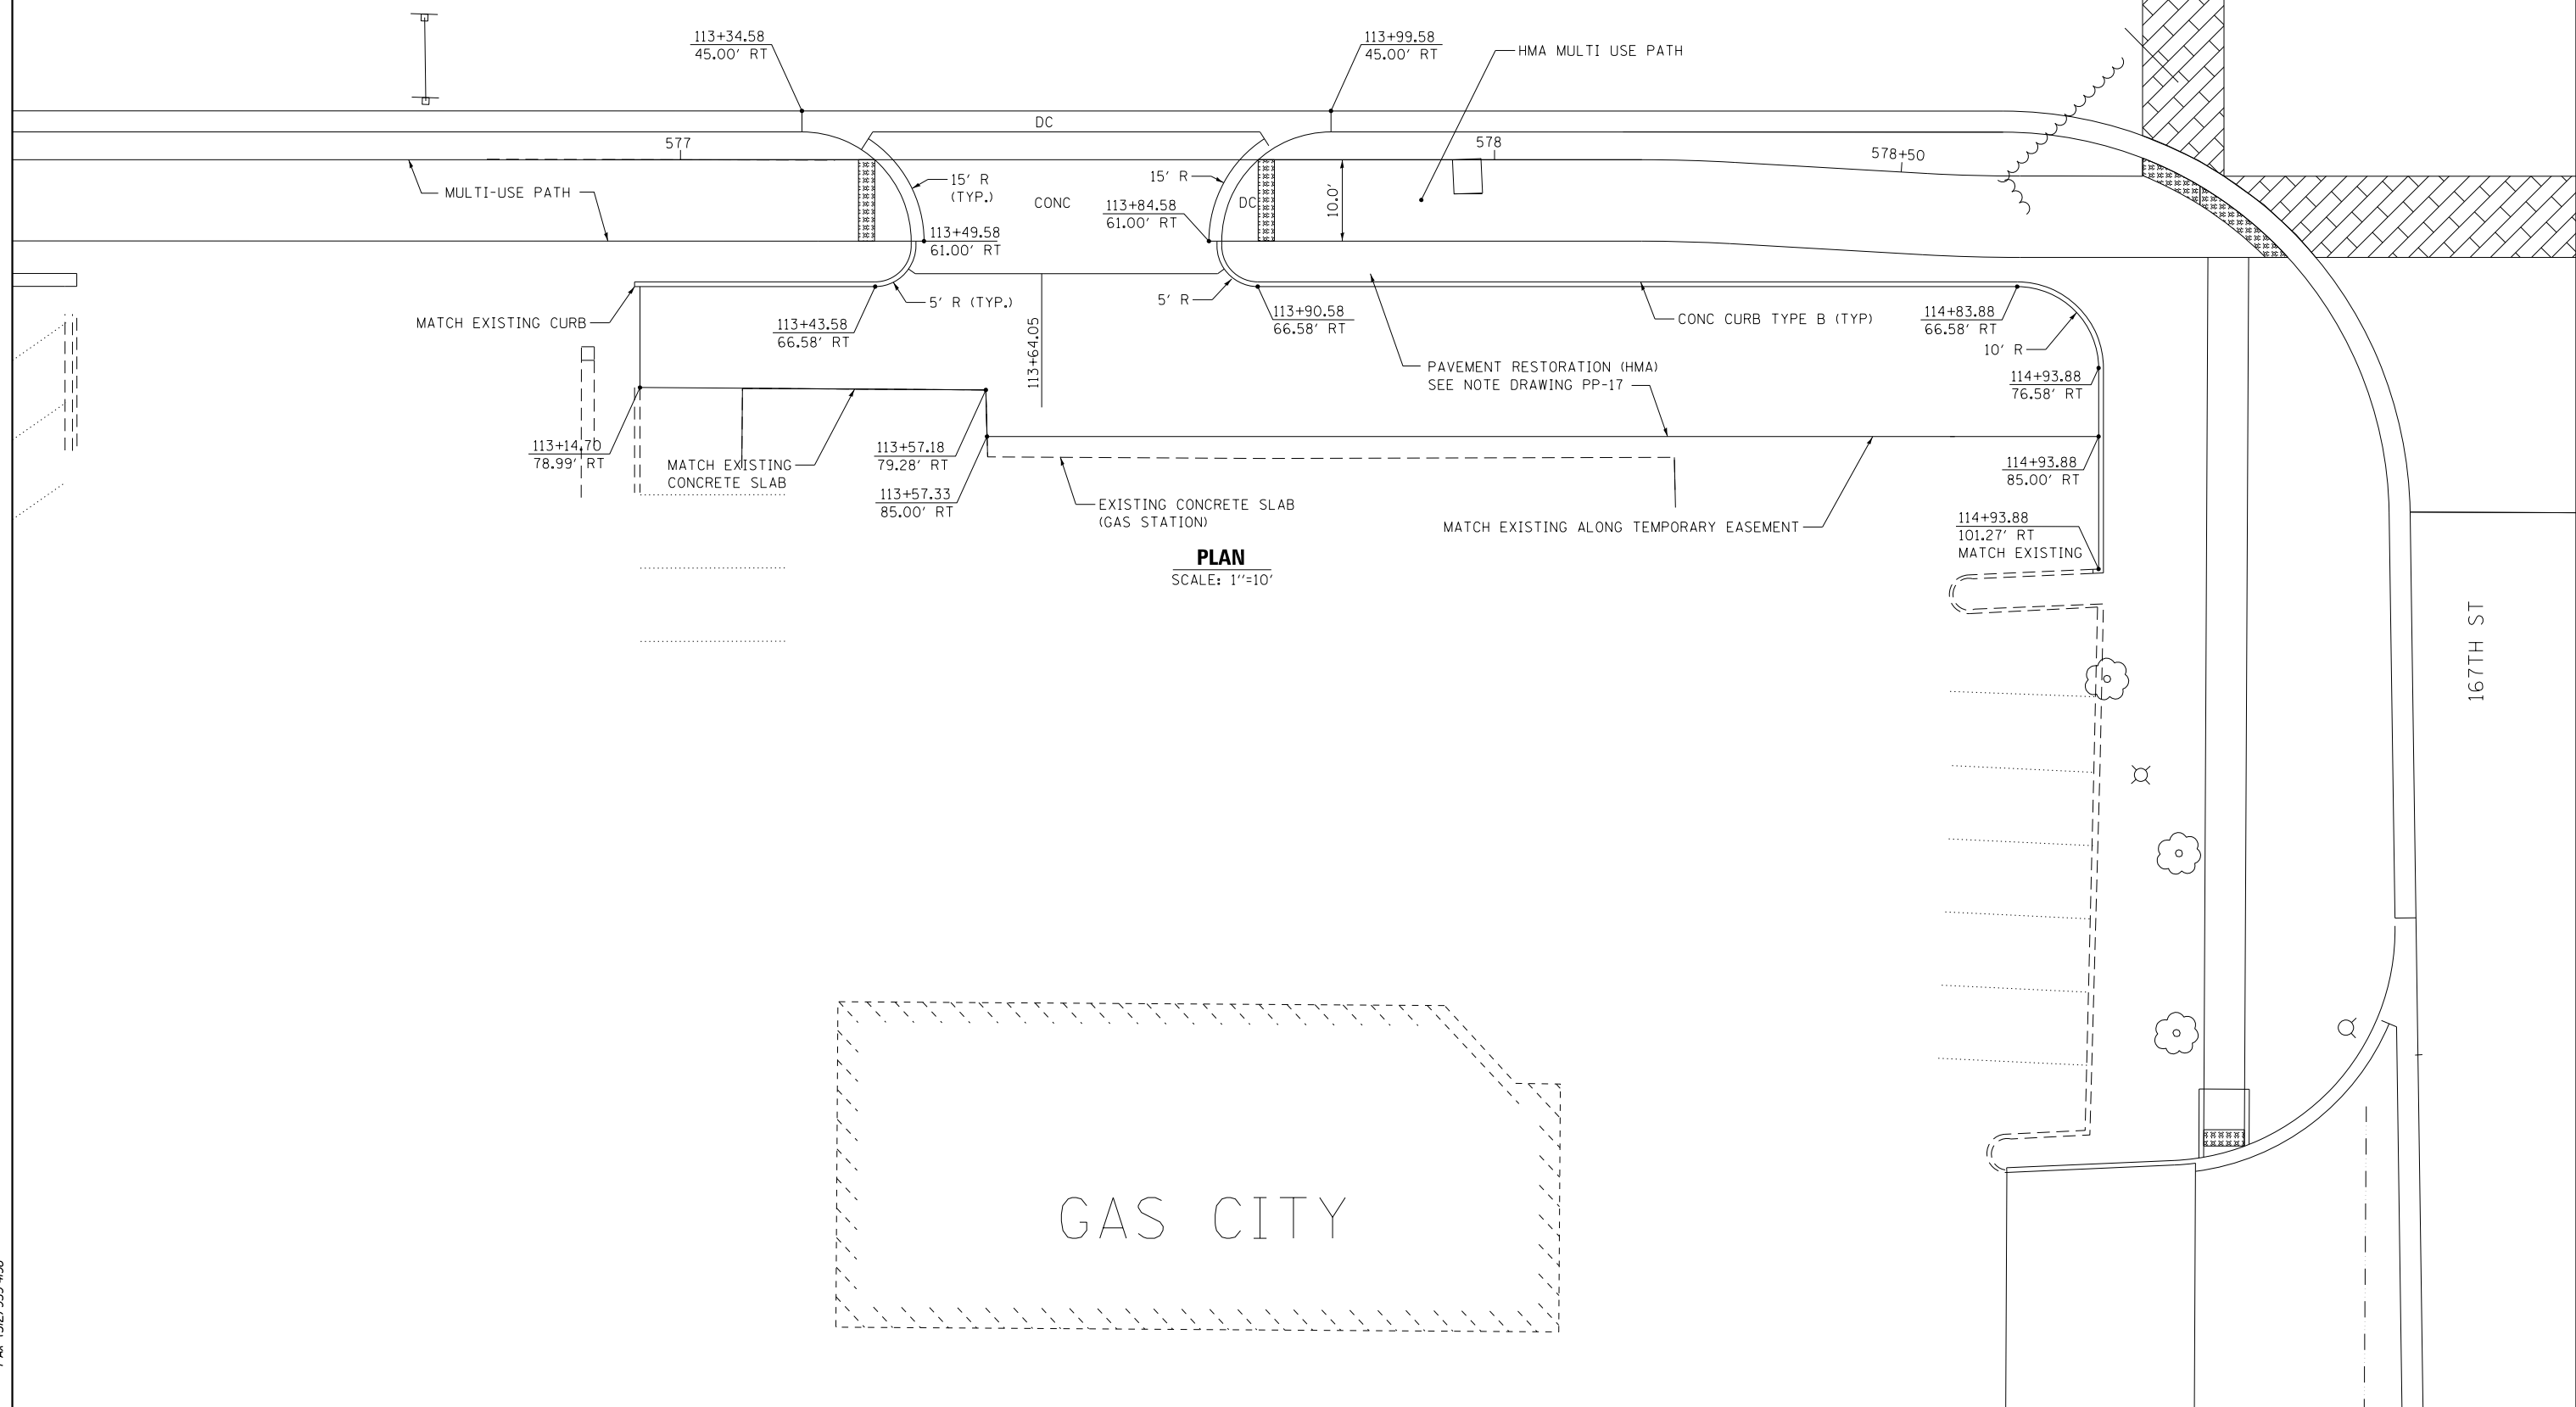

PLAN
SCALE: 1"=10'

URS
 100 S. WACKER DR.
 SUITE 600
 CHICAGO, IL 60606
 TEL (312) 939-1000
 FAX (312) 939-4198

FILE NAME = D160F05-SHT-PAVEMENT-DETAILS08.dgn	USER NAME = Frank.Stallone	DESIGNED - JTF	REVISED -
		DRAWN - JTF	REVISED -
		CHECKED - MJT	REVISED -
SHT.PLAN	PLOT DATE = 3/13/2013	DATE - 03/13/13	REVISED -

STATE OF ILLINOIS
DEPARTMENT OF TRANSPORTATION

DRIVEWAY PAVEMENT DETAILS AT STA. 113 + 82.50			
SCALE: AS SHOWN	SHEET 8 OF 8 SHEETS	STA.	TO STA.

F.A.P. RTE. 330	SECTION 103R-3	COUNTY COOK	TOTAL SHEETS 932	SHEET NO. 414
PD-08			CONTRACT NO. 60F05	
<small>ILLINOIS FED. AID PROJECT</small>				