

**ELEVATION**

(Looking west at F.F. of wall)

**LEGEND**


- ① - Panel No.
- ⊕ - Soil Boring
- F.F. - Front Face
- B.F. - Back Face
- E.F. - Each Face
- I - vertical pile
- ⊞ - battered pile

**BAR LAPS**

Top Bars	Other Bars
#5 bars = 2'-11"	#5 bars = 2'-7"

**NOTES**

- Wall stations, offsets and dimensions are measured at front face of wall.
- All exposed corners shall have a 1" chamfer.
- For General Notes, Wall Key Plan and US 45 Profile, see Sheet 1.
- For Typical Wall Details and Ornamental Railing see Sheet 2 and 20.
- Quantities and Reinforcement List and Sections shown on Sheet 20.
- Bars indicated thus 1x3-#5 etc. indicates 1 line of bars with 3 lengths per line.
- For Pile Data see Sheet 20.

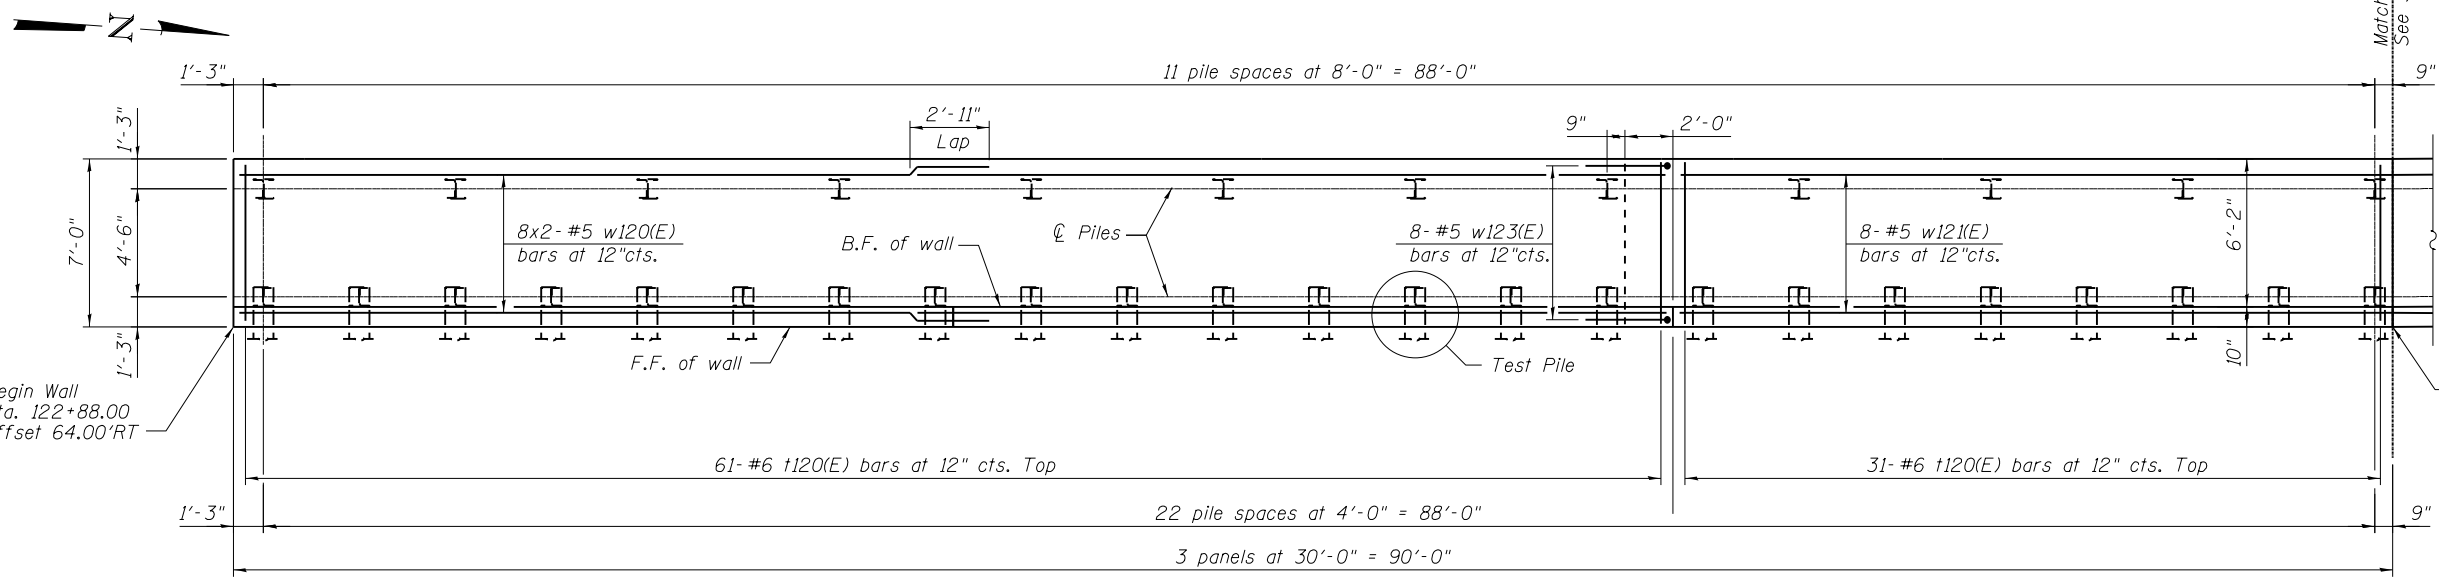

**PLAN**

100 S. WACKER DR.  
 SUITE 600  
 CHICAGO, IL 60606  
 TEL (312) 939-1000  
 FAX (312) 939-4998  
**URS**

FILE NAME = D:\160F05-SHT-Wall.12-2.dgn	USER NAME = Anthony.Plutz	DESIGNED -	REVISD -	<b>STATE OF ILLINOIS DEPARTMENT OF TRANSPORTATION</b>	<b>RETAINING WALL NO. 12 - S.N. 016-2026 STA. 122 + 88.00 TO 127 + 19.00</b>	F.A.P. RTE. 330	SECTION 103R-3	COUNTY COOK	TOTAL SHEETS 932	SHEET NO. 571	
	PLOT SCALE = 8:8.0000 '1' / in.	DRAWN -	REVISD -			<b>CONTRACT NO. 60F05</b>					
	PLOT DATE = 3/12/2013	CHECKED -	REVISD -			ILLINOIS FED. AID PROJECT					
SHEET NO. 16 OF 41 SHEETS											