


FINAL SURVEY NO.	SURVEYED	DATE
NOTE BOOK NO.	PLOTTED	
	TEMPLATE	
	AREAS CHECKED	

ORIGINAL SURVEY NO.	SURVEYED	DATE
NOTE BOOK NO.	PLOTTED	
	TEMPLATE	
	AREAS CHECKED	

100 S. WACKER DR.
CHICAGO, IL 60606
TEL (312) 939-4000
FAX (312) 939-4198

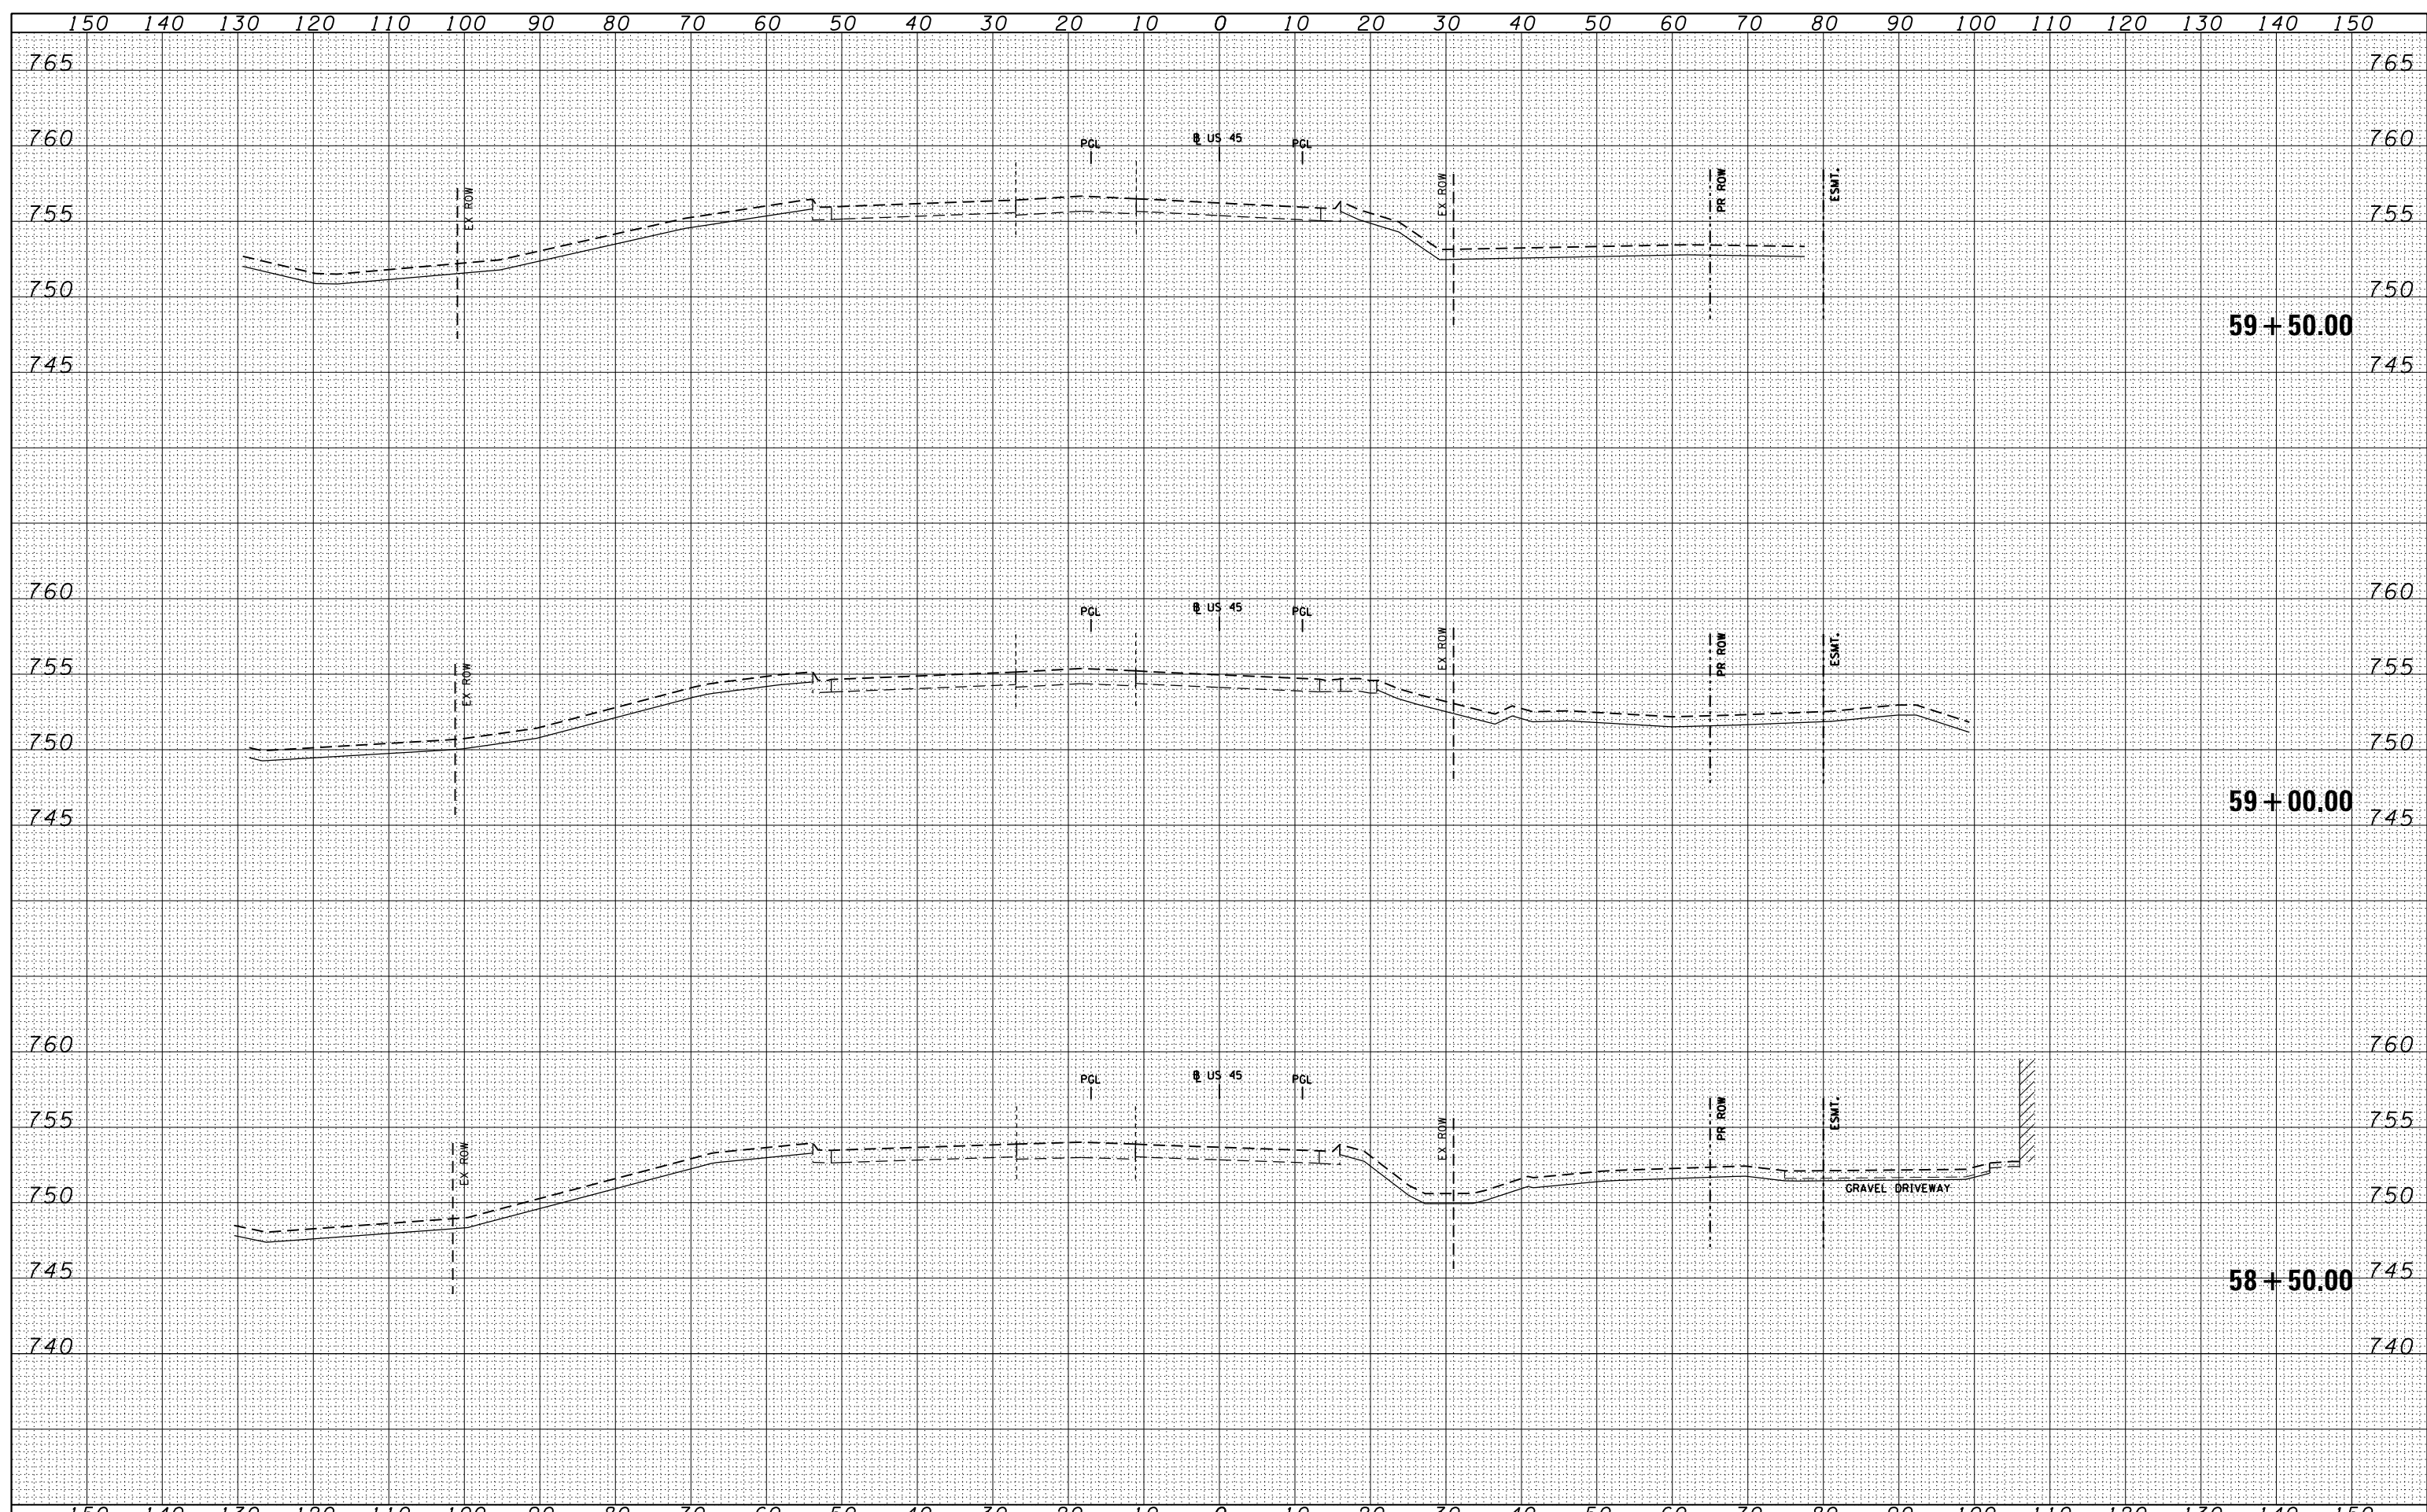

FILE NAME = D160F05-SHT-XSST11.dgn

USER NAME = Anthony.Plutz	DESIGNED -	REVISIED -
	DRAWN - JCL	REVISIED -
PLOT SCALE = 20.0000' / in.	CHECKED - MJT	REVISIED -
PLOT DATE = 3/9/2013	DATE - 03/13/13	REVISIED -

**STATE OF ILLINOIS
DEPARTMENT OF TRANSPORTATION**

US 45 TEMPORARY PAVEMENT CROSS SECTIONS
SCALE: 1"=10'H; 1"=5' V SHEET NO. 25 OF 103 SHEETS STA. 58+50.00 TO STA. 59+50.00

F.A.P. RTE.	SECTION	COUNTY	TOTAL SHEETS	SHEET NO.
330	103R-3	COOK	932	640
XS-TUS45-25			CONTRACT NO. 60F05	
ILLINOIS FED. AID PROJECT				