


BY: _____ DATE: _____
 SURVEYED _____
 PLOTTED _____
 TEMPLATE _____
 NOTE BOOK _____
 AREAS CHECKED _____

BY: _____ DATE: _____
 SURVEYED _____
 PLOTTED _____
 TEMPLATE _____
 NOTE BOOK _____
 AREAS CHECKED _____

100 S. WACKER DR.
 SUITE 200
 CHICAGO, IL 60606
 TEL 312/939-4000
 FAX 312/939-4198

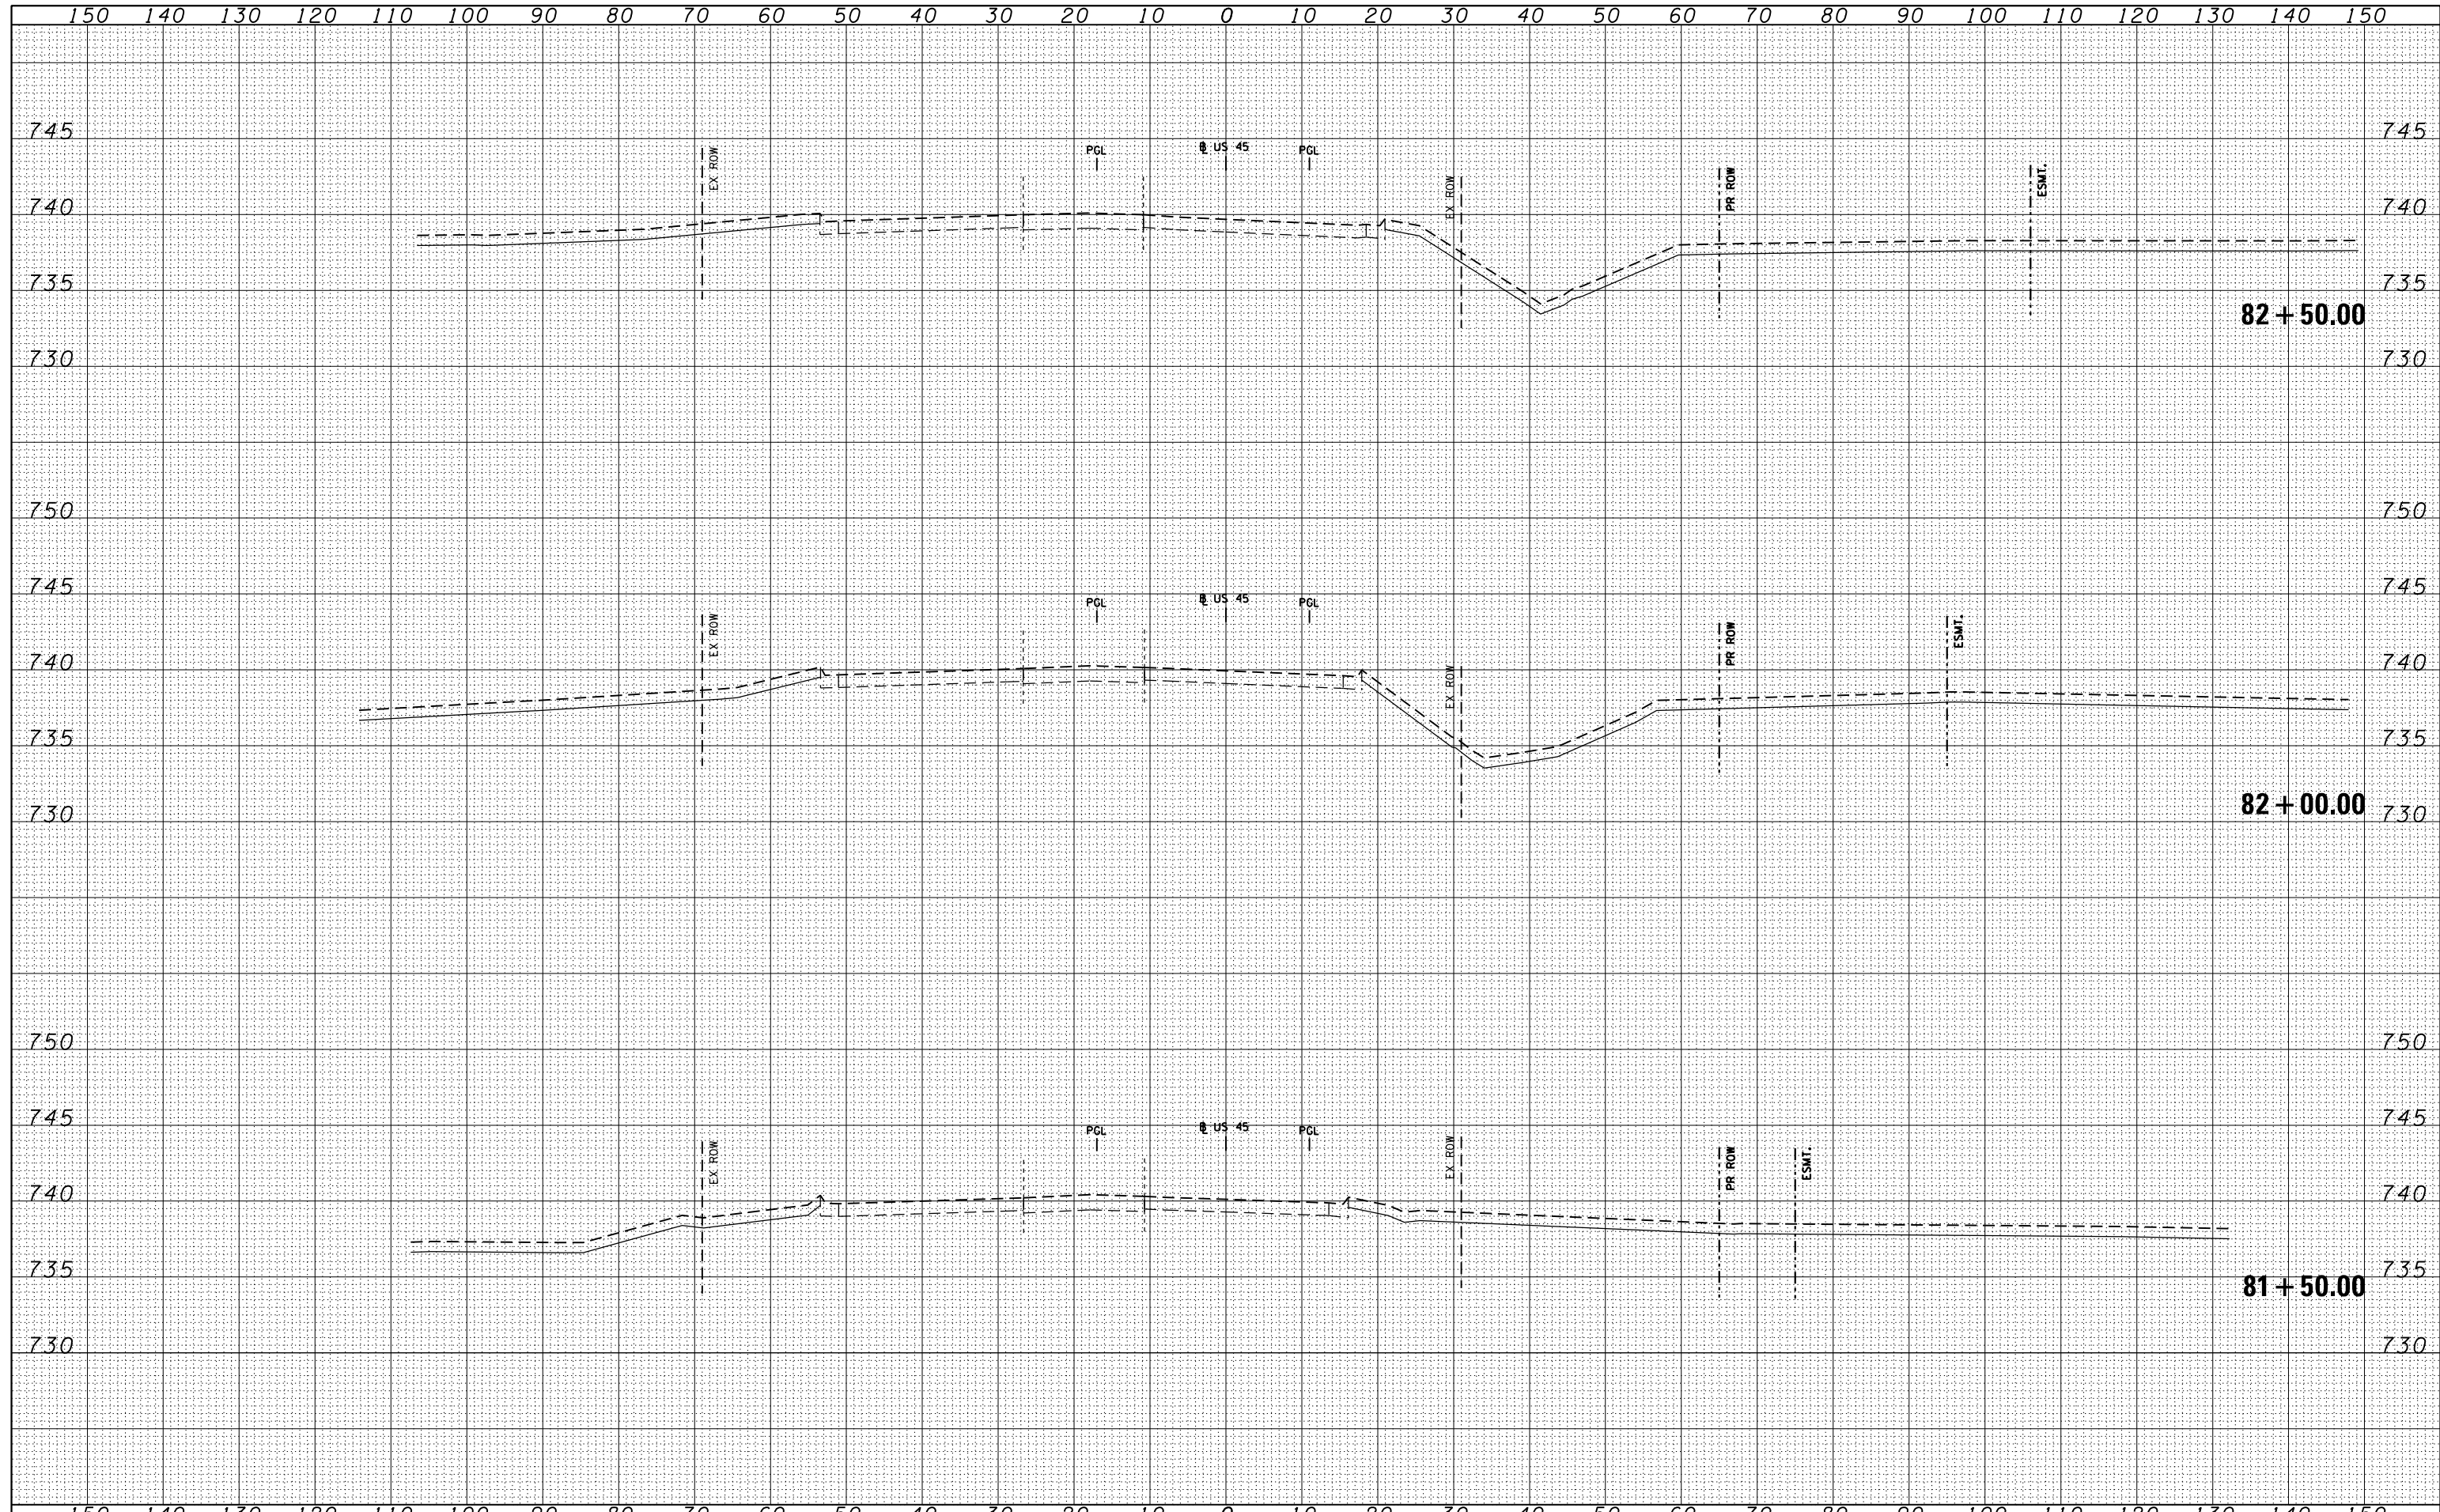

FILE NAME = D:\160F05-SHT-XSHT11.dgn
 USER NAME = Anthony.Plutz
 DESIGNED -
 DRAWN - JCL
 PLOT SCALE = 20.0000' / in.
 PLOT DATE = 3/9/2013

DESIGNED -	REVISÉ -
DRAWN - JCL	REVISÉ -
CHECKED - MJT	REVISÉ -
DATE - 03/13/13	REVISÉ -

STATE OF ILLINOIS
DEPARTMENT OF TRANSPORTATION

US 45 TEMPORARY PAVEMENT CROSS SECTIONS

SCALE: 1"=10'H; 1"=5' SHEET NO. 41 OF 103 SHEETS STA. 81+50.00 TO STA. 82+50.00

F.A.P. RTE.	SECTION	COUNTY	TOTAL SHEETS	SHEET NO.
330	103R-3	COOK	932	656
XS-TUS45-41		CONTRACT NO. 60F05		
ILLINOIS FED. AID PROJECT				