


DATE	
BY	
FINAL SURVEY	SURVEYED
NOTE BOOK	PLOTTED
NO.	TEMPLATE
	AREAS CHECKED

DATE	
BY	
ORIGINAL SURVEY	SURVEYED
NOTE BOOK	PLOTTED
NO.	TEMPLATE
	AREAS CHECKED

100 S. WACKER DR.  
 CHICAGO, IL 60606  
 TEL: (312) 939-1000  
 FAX: (312) 939-4198

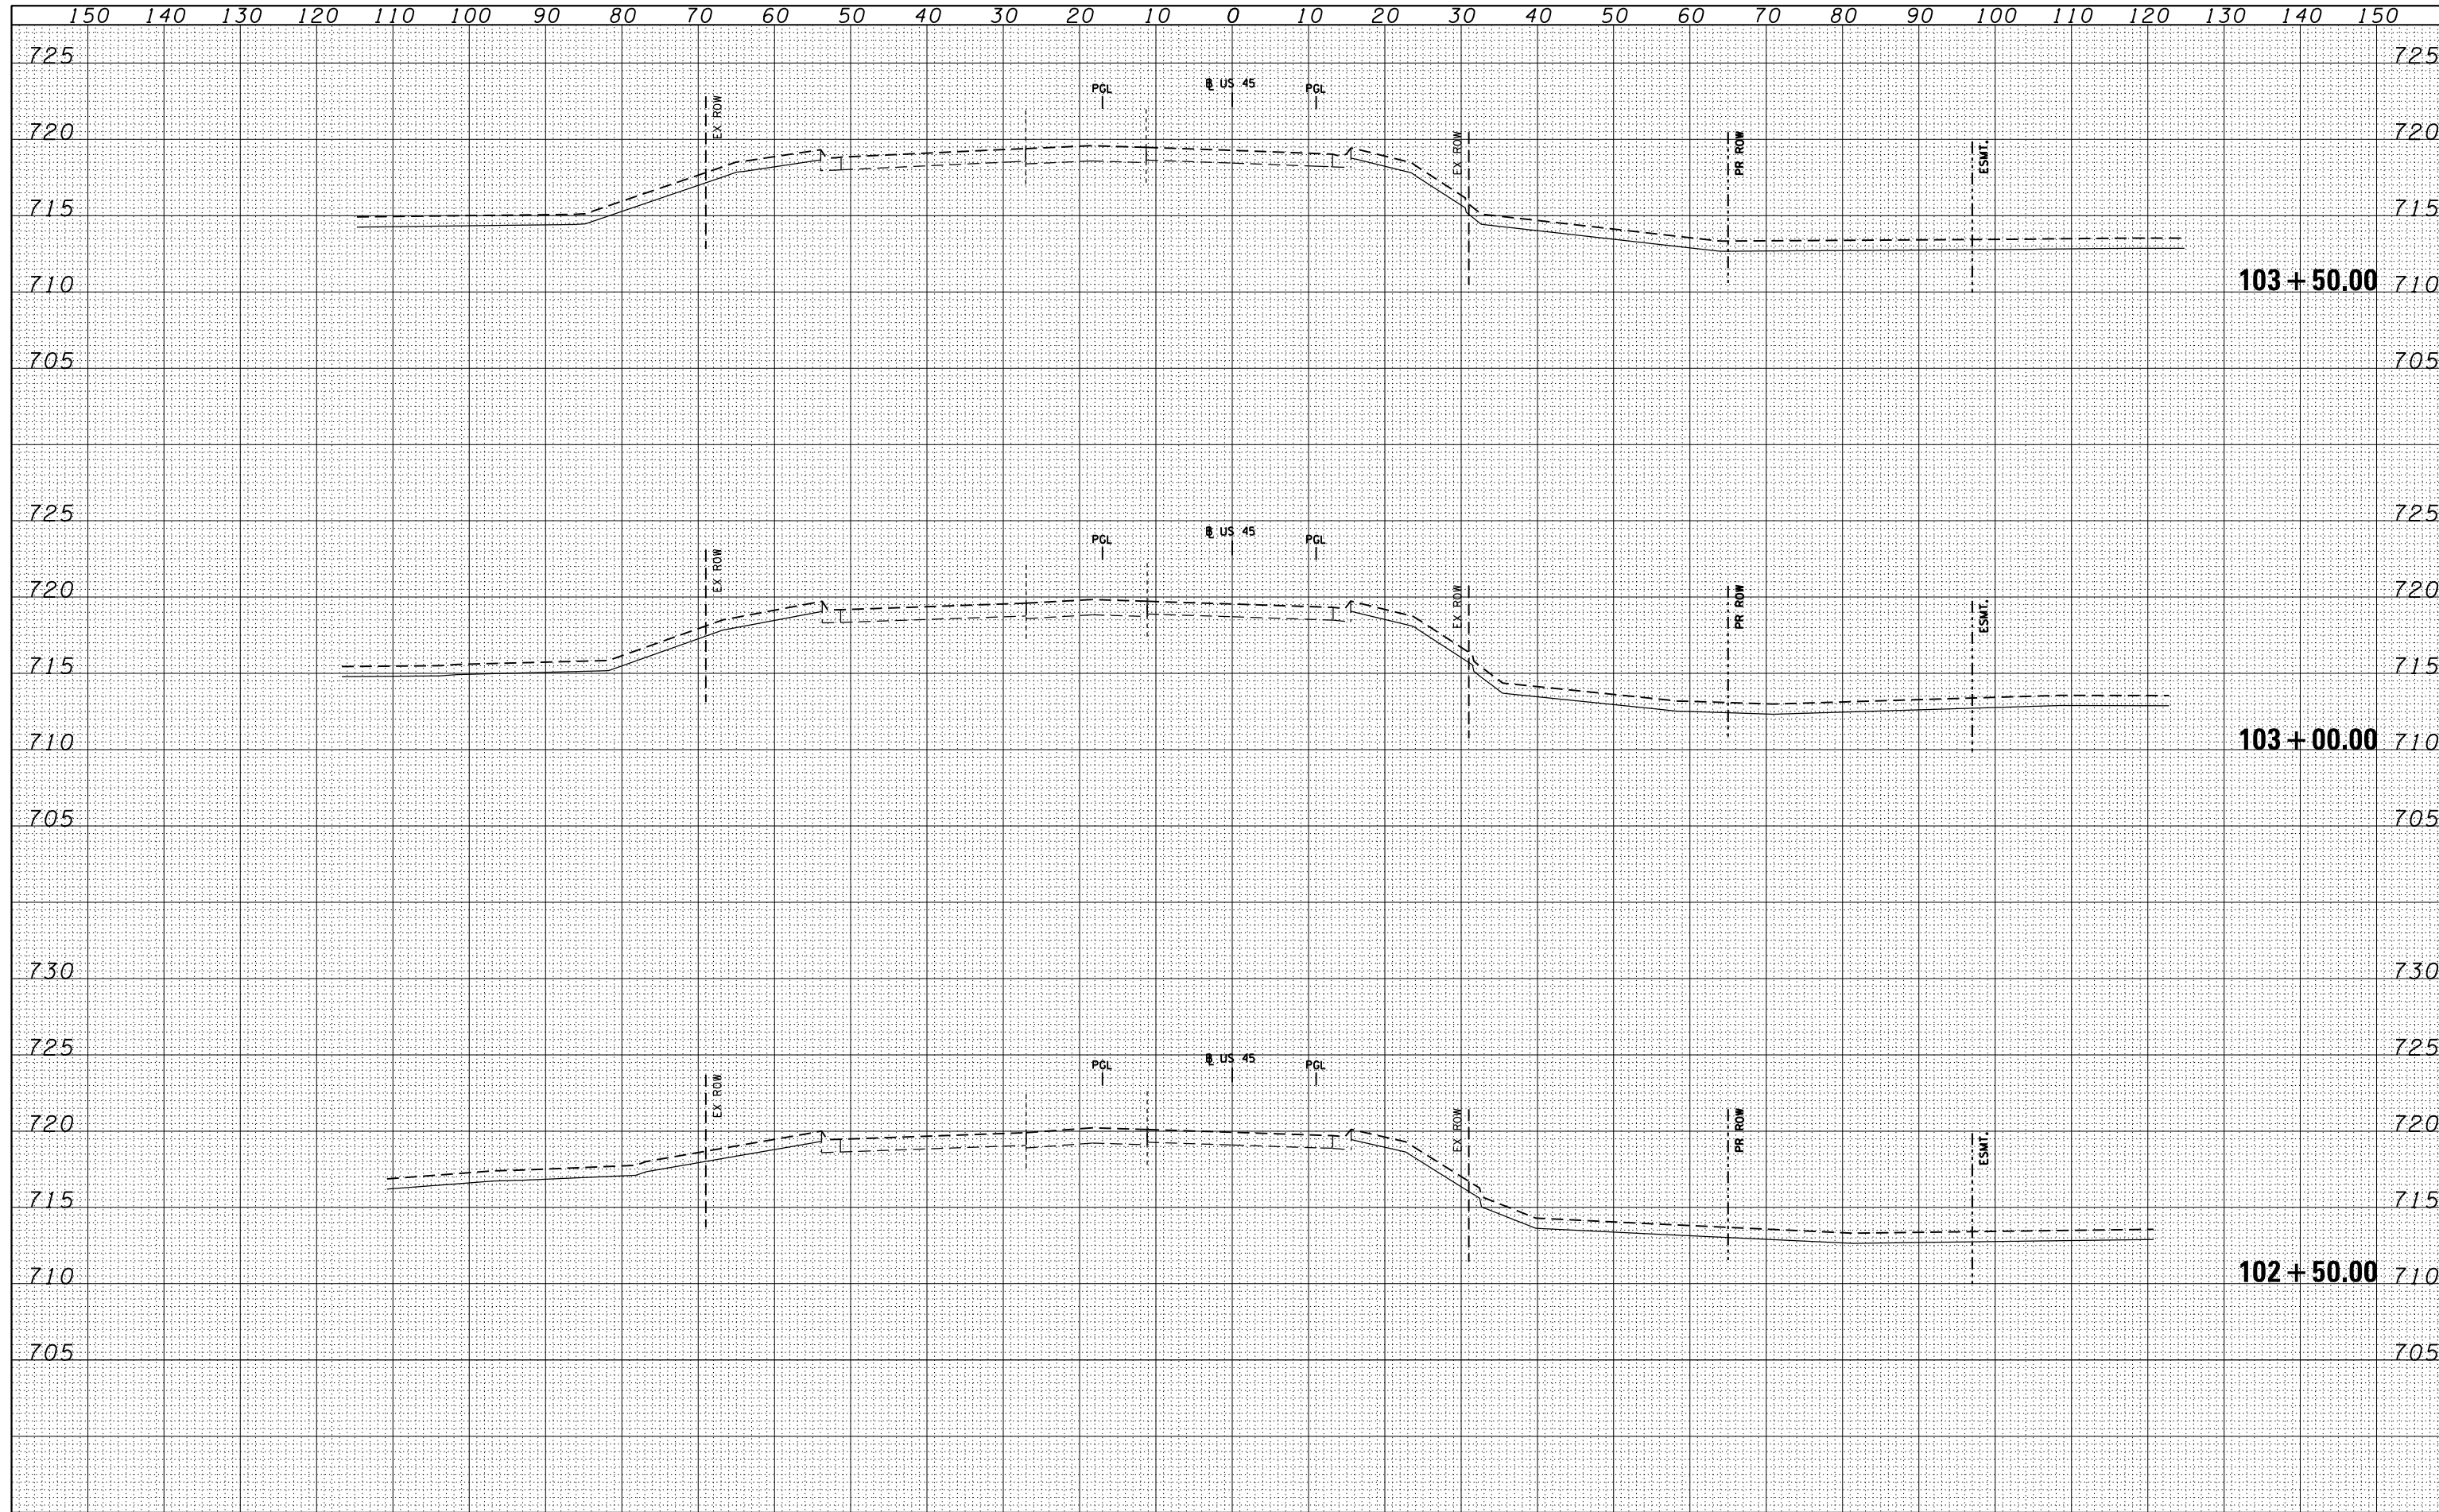

FILE NAME =	USER NAME = Anthony.Plutz	DESIGNED -	REVISED -	STATE OF ILLINOIS DEPARTMENT OF TRANSPORTATION  <b>US 45 TEMPORARY PAVEMENT CROSS SECTIONS</b>  SCALE: 1"=10'H; 1"=5' V SHEET NO. 57 OF 103 SHEETS STA. 102+50.00 TO STA. 103+50.00	F.A.P. RTE.	SECTION	COUNTY	TOTAL SHEETS	SHEET NO.
D160F05-SHT-XSSHT11.dgn		DRAWN - JCL	REVISED -		330	103R-3	COOK	932	672
		CHECKED - MJT	REVISED -		<b>XS-TUS45-57</b>		CONTRACT NO. 60F05		
		DATE - 03/13/13	REVISED -		ILLINOIS FED. AID PROJECT				