


DATE	
BY	
SURVEYED	
PLOTTED	
TEMPLATE	
AREAS	
CHECKED	
NO.	

DATE	
BY	
SURVEYED	
PLOTTED	
TEMPLATE	
AREAS	
CHECKED	
NO.	

100 S. WACKER DR.  
 SUITE 200  
 CHICAGO, IL 60606  
 TEL 312/939-1000  
 FAX 312/939-4198

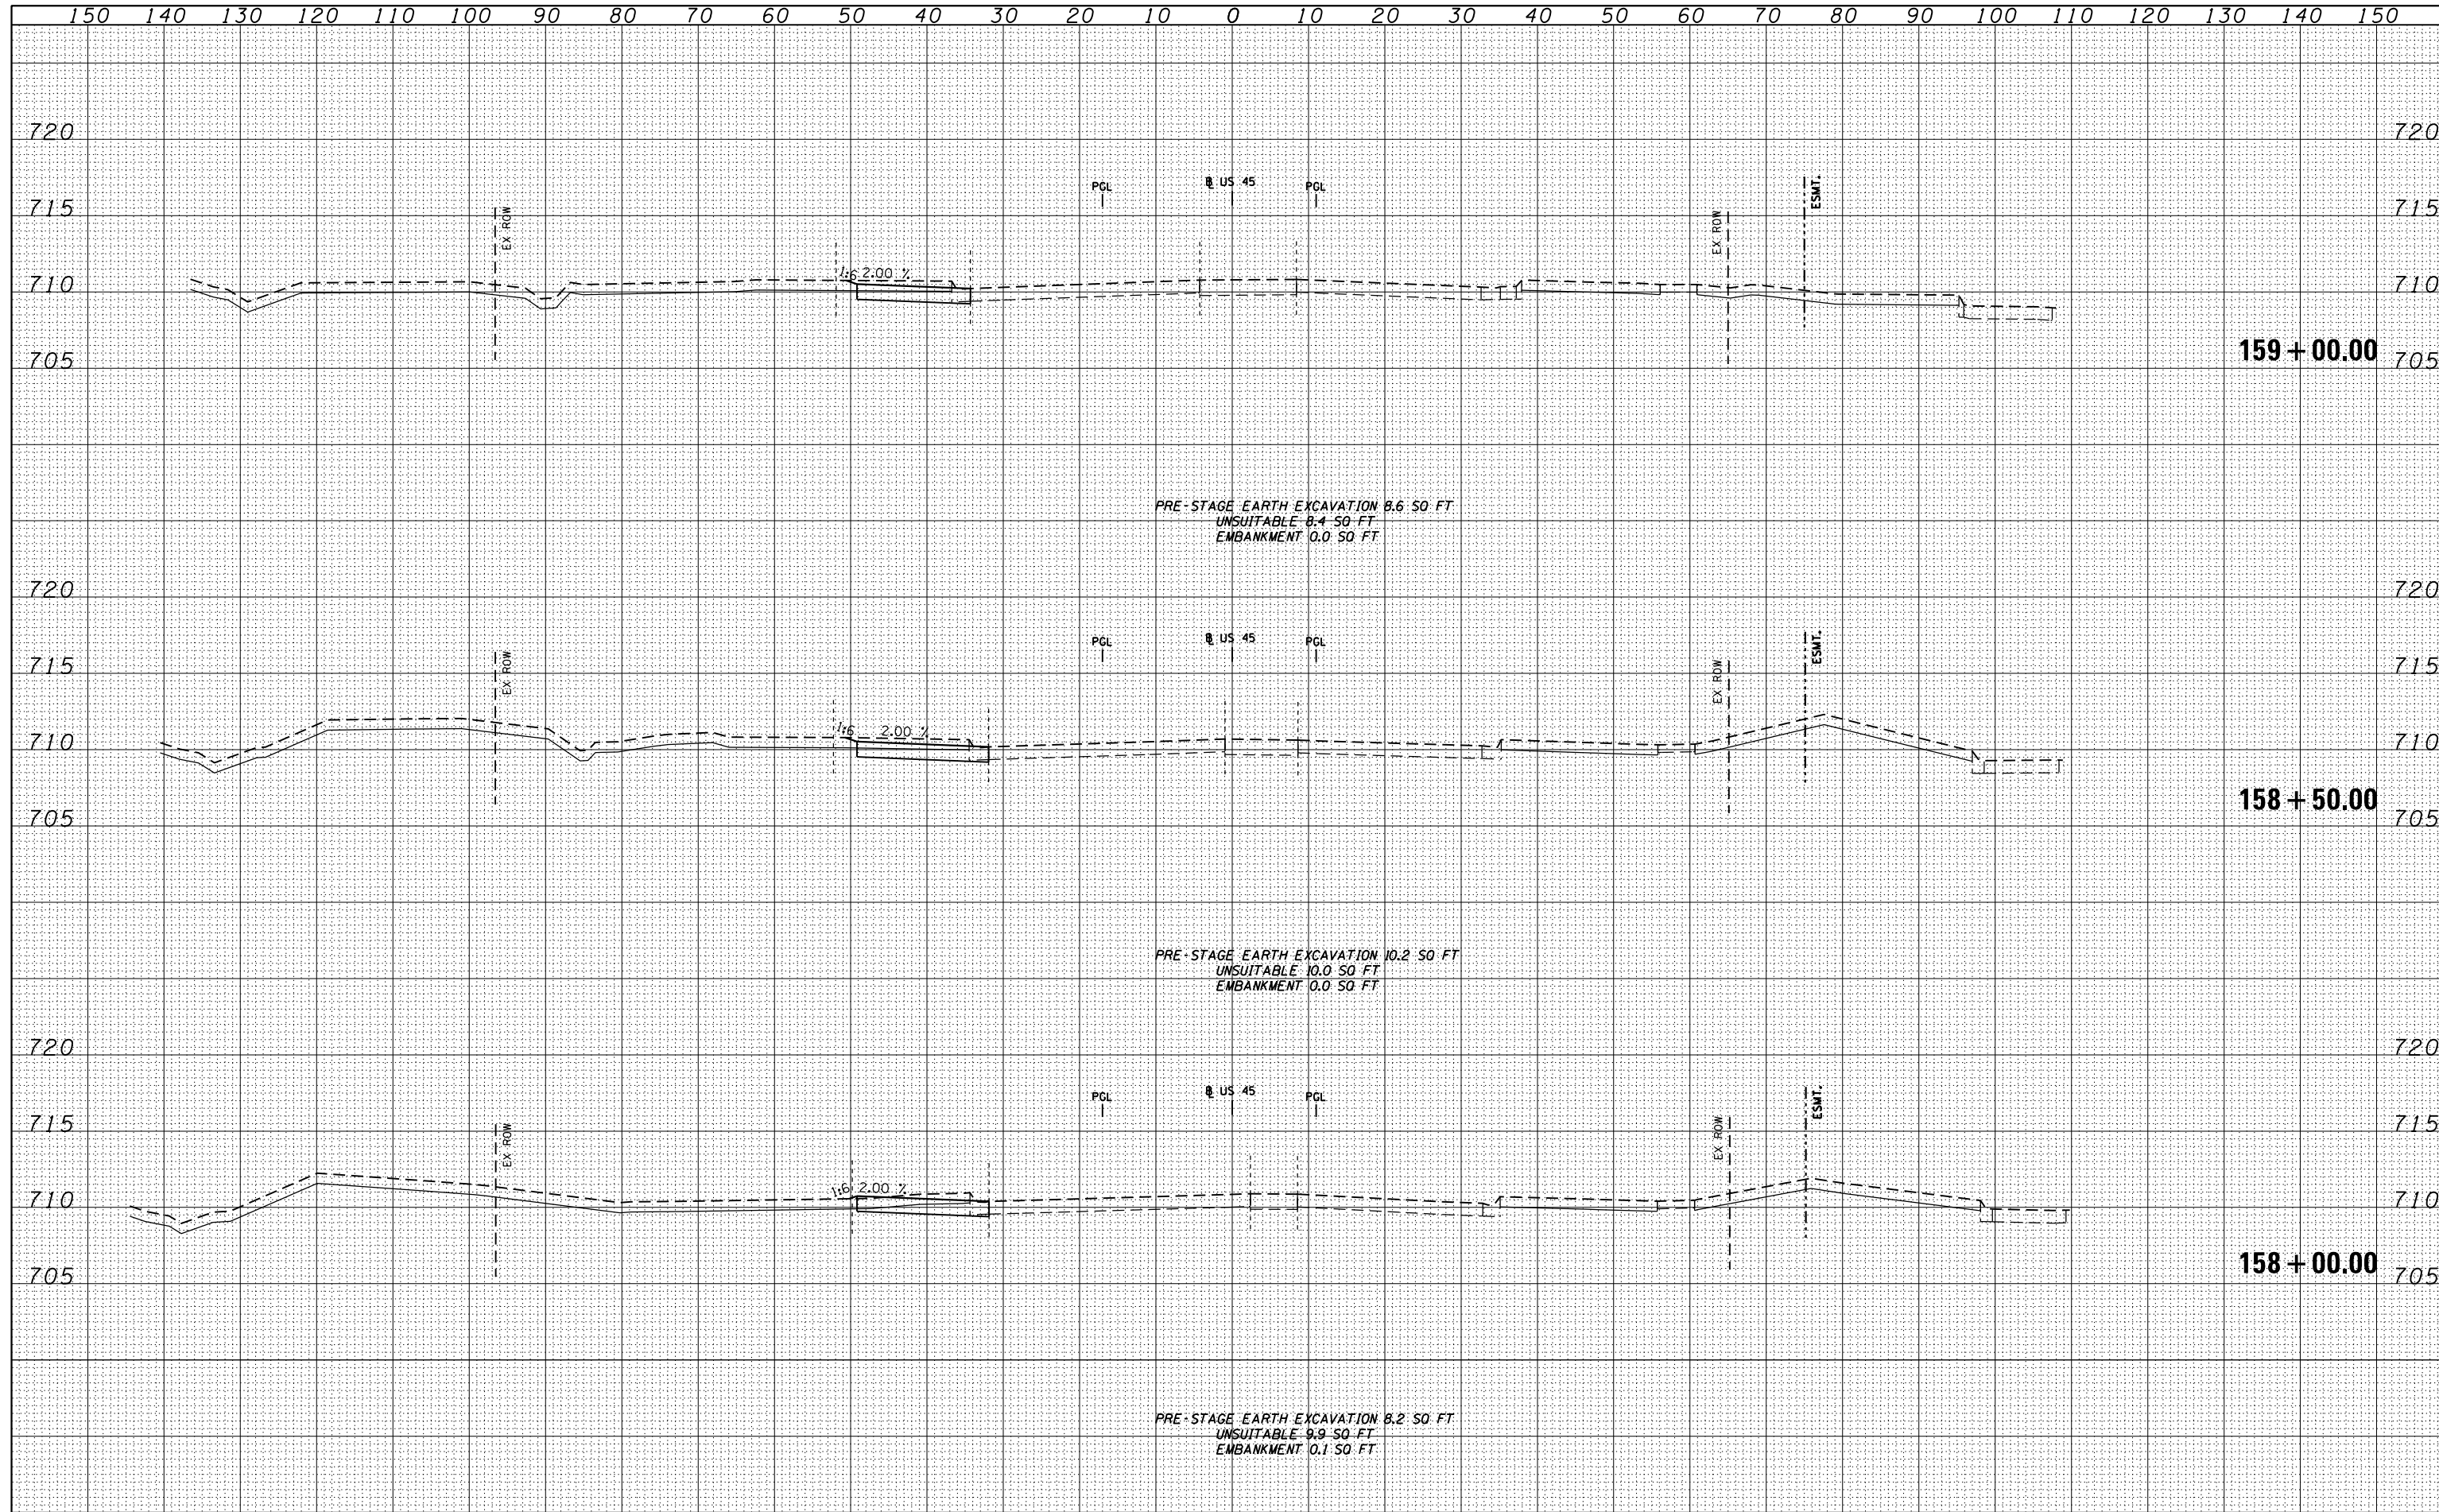

FILE NAME = D160F05-SHT-XSHT11.dgn	USER NAME = Anthony.Plutz	DESIGNED -	REVISD -	<b>STATE OF ILLINOIS</b> <b>DEPARTMENT OF TRANSPORTATION</b> <b>US 45 TEMPORARY PAVEMENT CROSS SECTIONS</b> SCALE: 1"=10'H; 1"=5'V SHEET NO. 99 OF 103 SHEETS STA. 158+00.00 TO STA. 159+00.00	F.A.P. RTE. 330	SECTION 103R-3	COUNTY COOK	TOTAL SHEETS 932	SHEET NO. 714
	PLOT SCALE = 20.0000' / in.	DRAWN - JCL	REVISD -		<b>XS-TUS45-99</b>		CONTRACT NO. 60F05		
	PLOT DATE = 3/9/2013	CHECKED - MJT	REVISD -		ILLINOIS FED. AID PROJECT				
		DATE - 03/13/13	REVISD -						